



F.A.P. RTE.	SECTION	COUNTY	TOTAL SHEETS	SHEET NO.
704	11N & TS-1	McLEAN	497	163
STA. 2+450.000		TO STA. 2+600.000		
FED. ROAD DIST. NO.		ILLINOIS FED. AID PROJECT		

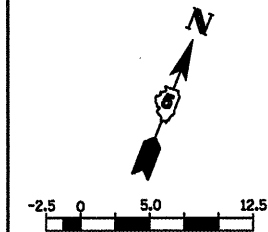

DATE	BY

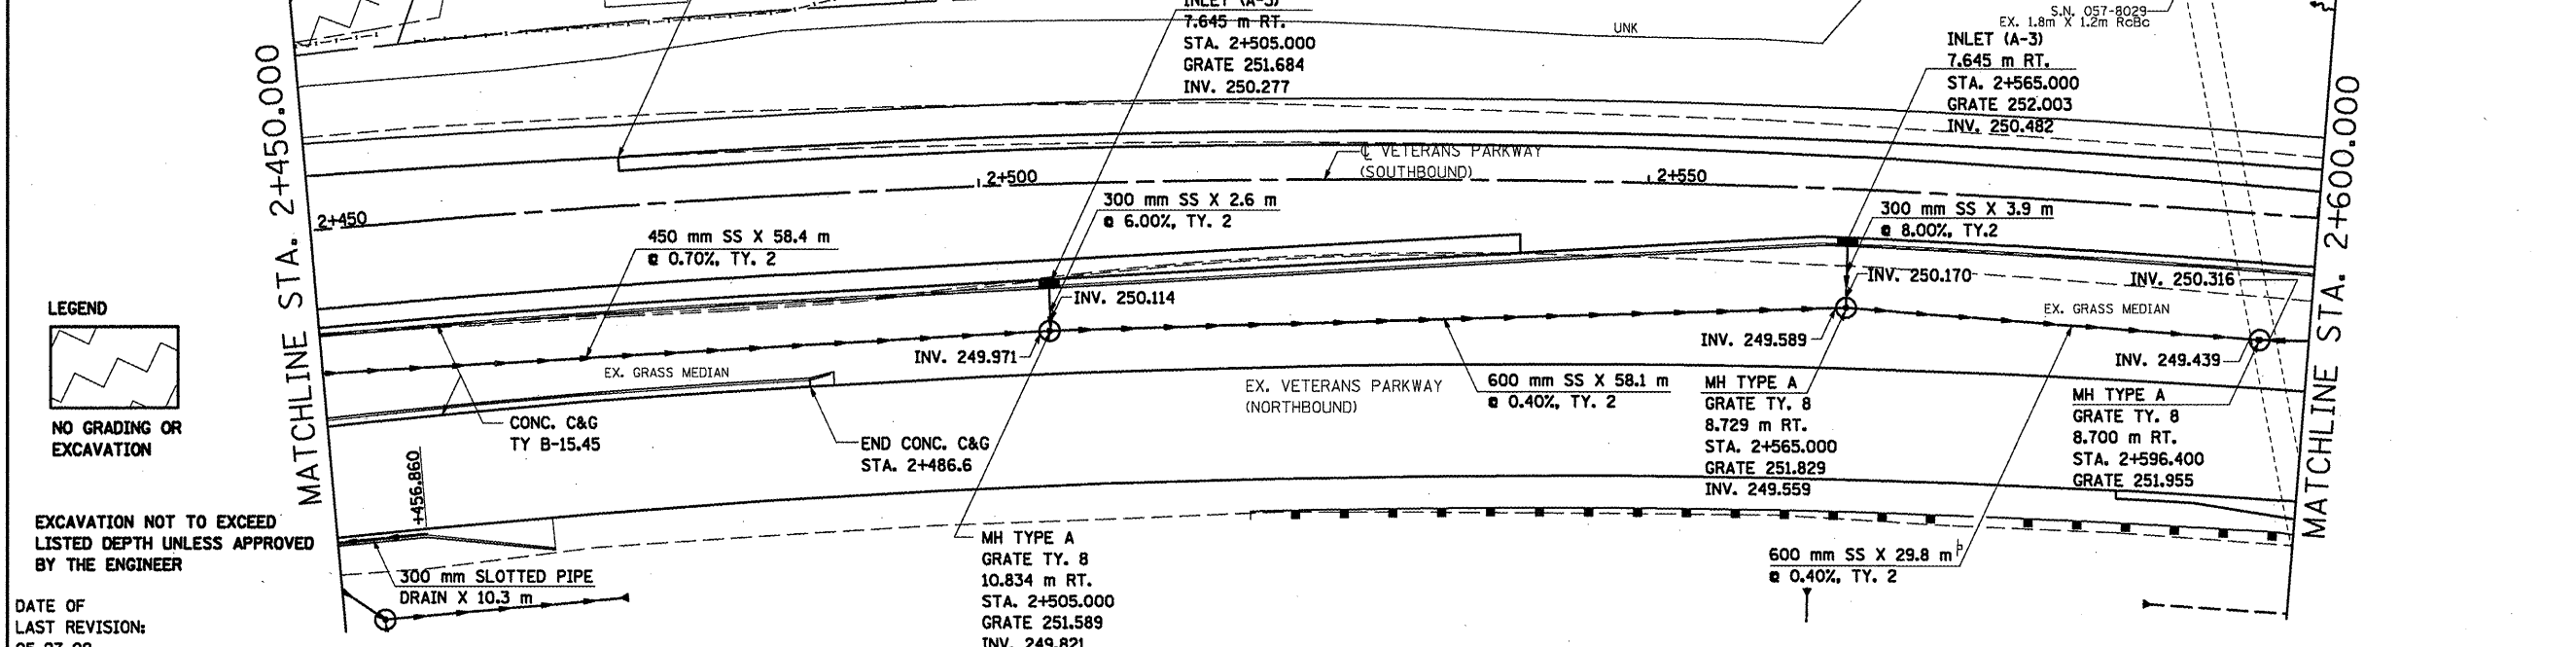

LEGEND  
 NO GRADING OR EXCAVATION

EXCAVATION NOT TO EXCEED LISTED DEPTH UNLESS APPROVED BY THE ENGINEER

DATE OF LAST REVISION: 05-27-09

DATE	BY

