



F.A.P. RTE.	SECTION	COUNTY	TOTAL SHEETS	SHEET NO.
704	(LN & TS-1)	McLEAN	497	172
STA. 0+000.000		TO STA. 0+150.000		
FED. ROAD DIST. NO.		ILLINOIS	FED. AID PROJECT	
CONTRACT NO. 70514				

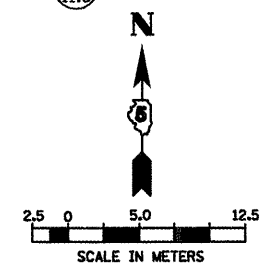


BY	DATE

BY	DATE

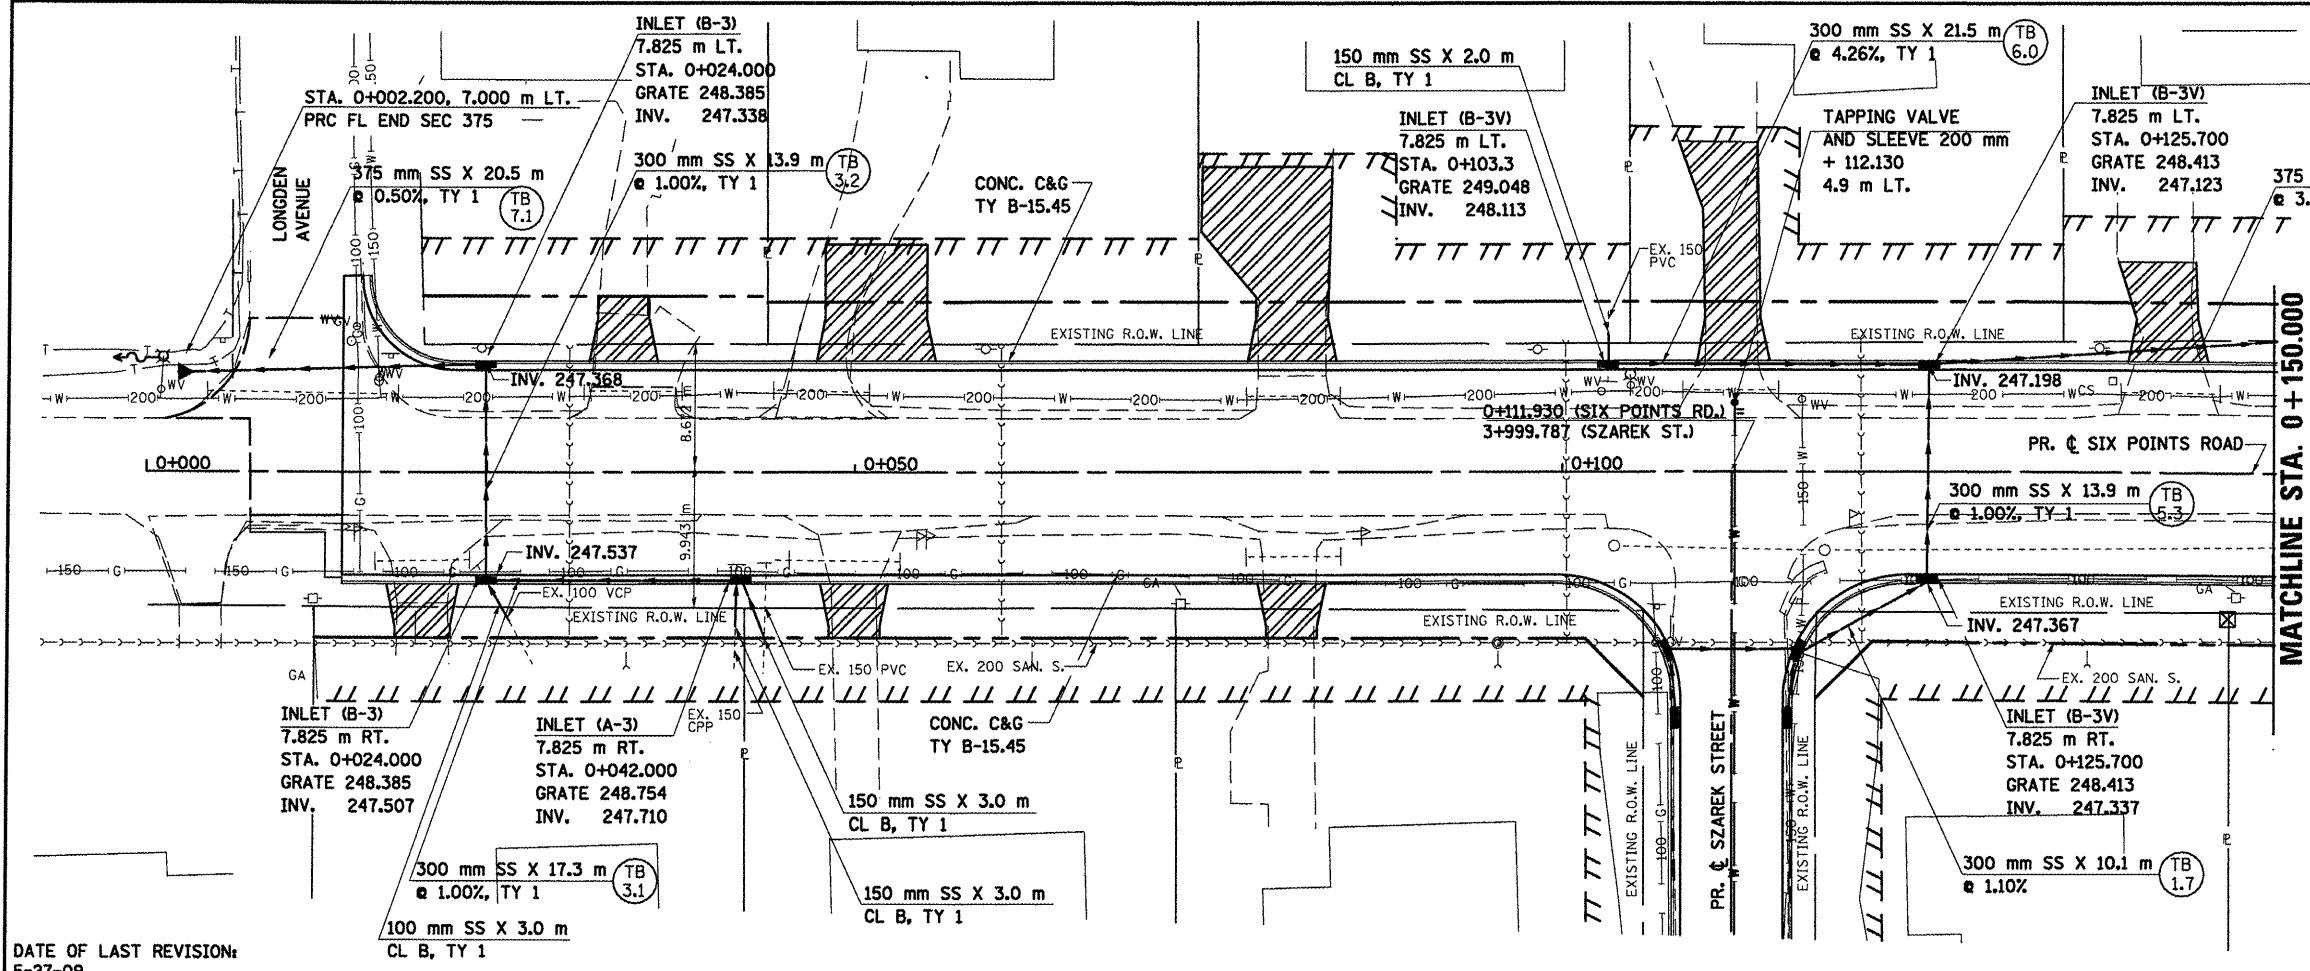

DATE OF LAST REVISION:
5-27-09

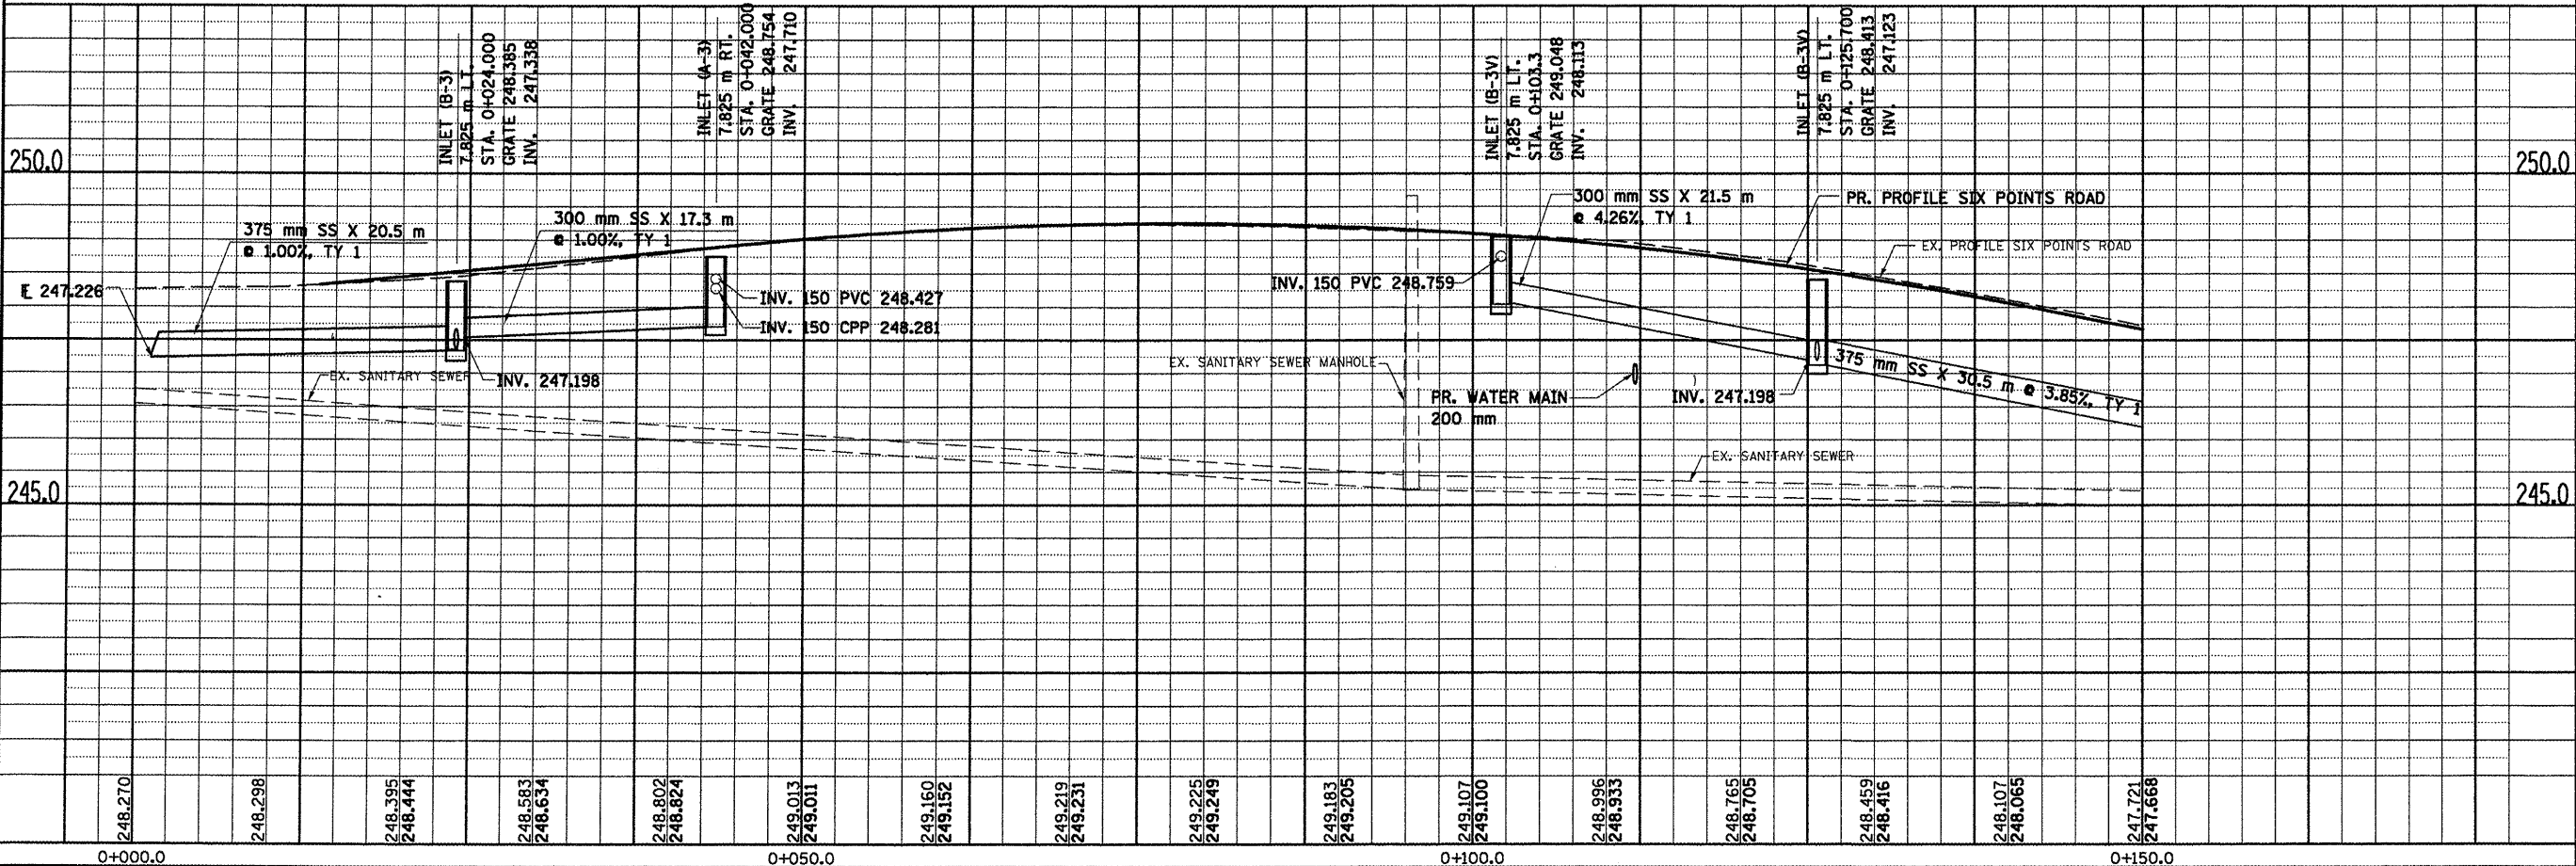

SIX POINTS ROAD, DRAINAGE & UTILITIES SHEETS, STA. 0 + 014.983 TO STA. 0 + 150.000