


F.A.P. RTE.	SECTION	COUNTY	TOTAL SHEETS	SHEET NO.
704	(DN & TS-1)	McLEAN	497	175
STA. 0+419.747		TO STA. 0+575.000		
FED. ROAD DIST. NO.		ILLINOIS FED. AID PROJECT		
		CONTRACT NO. 70514		

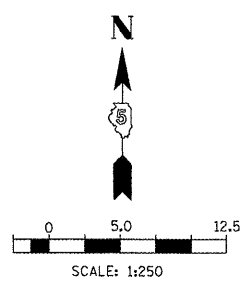


LEGEND

NO GRADING OR EXCAVATION


EXCAVATION NOT TO EXCEED LISTED DEPTH UNLESS APPROVED BY THE ENGINEER

FINAL SURVEY PLOTTED	BY	DATE
NOTE BOOK TEMPLATE AREAS CHECKED		
NO.		

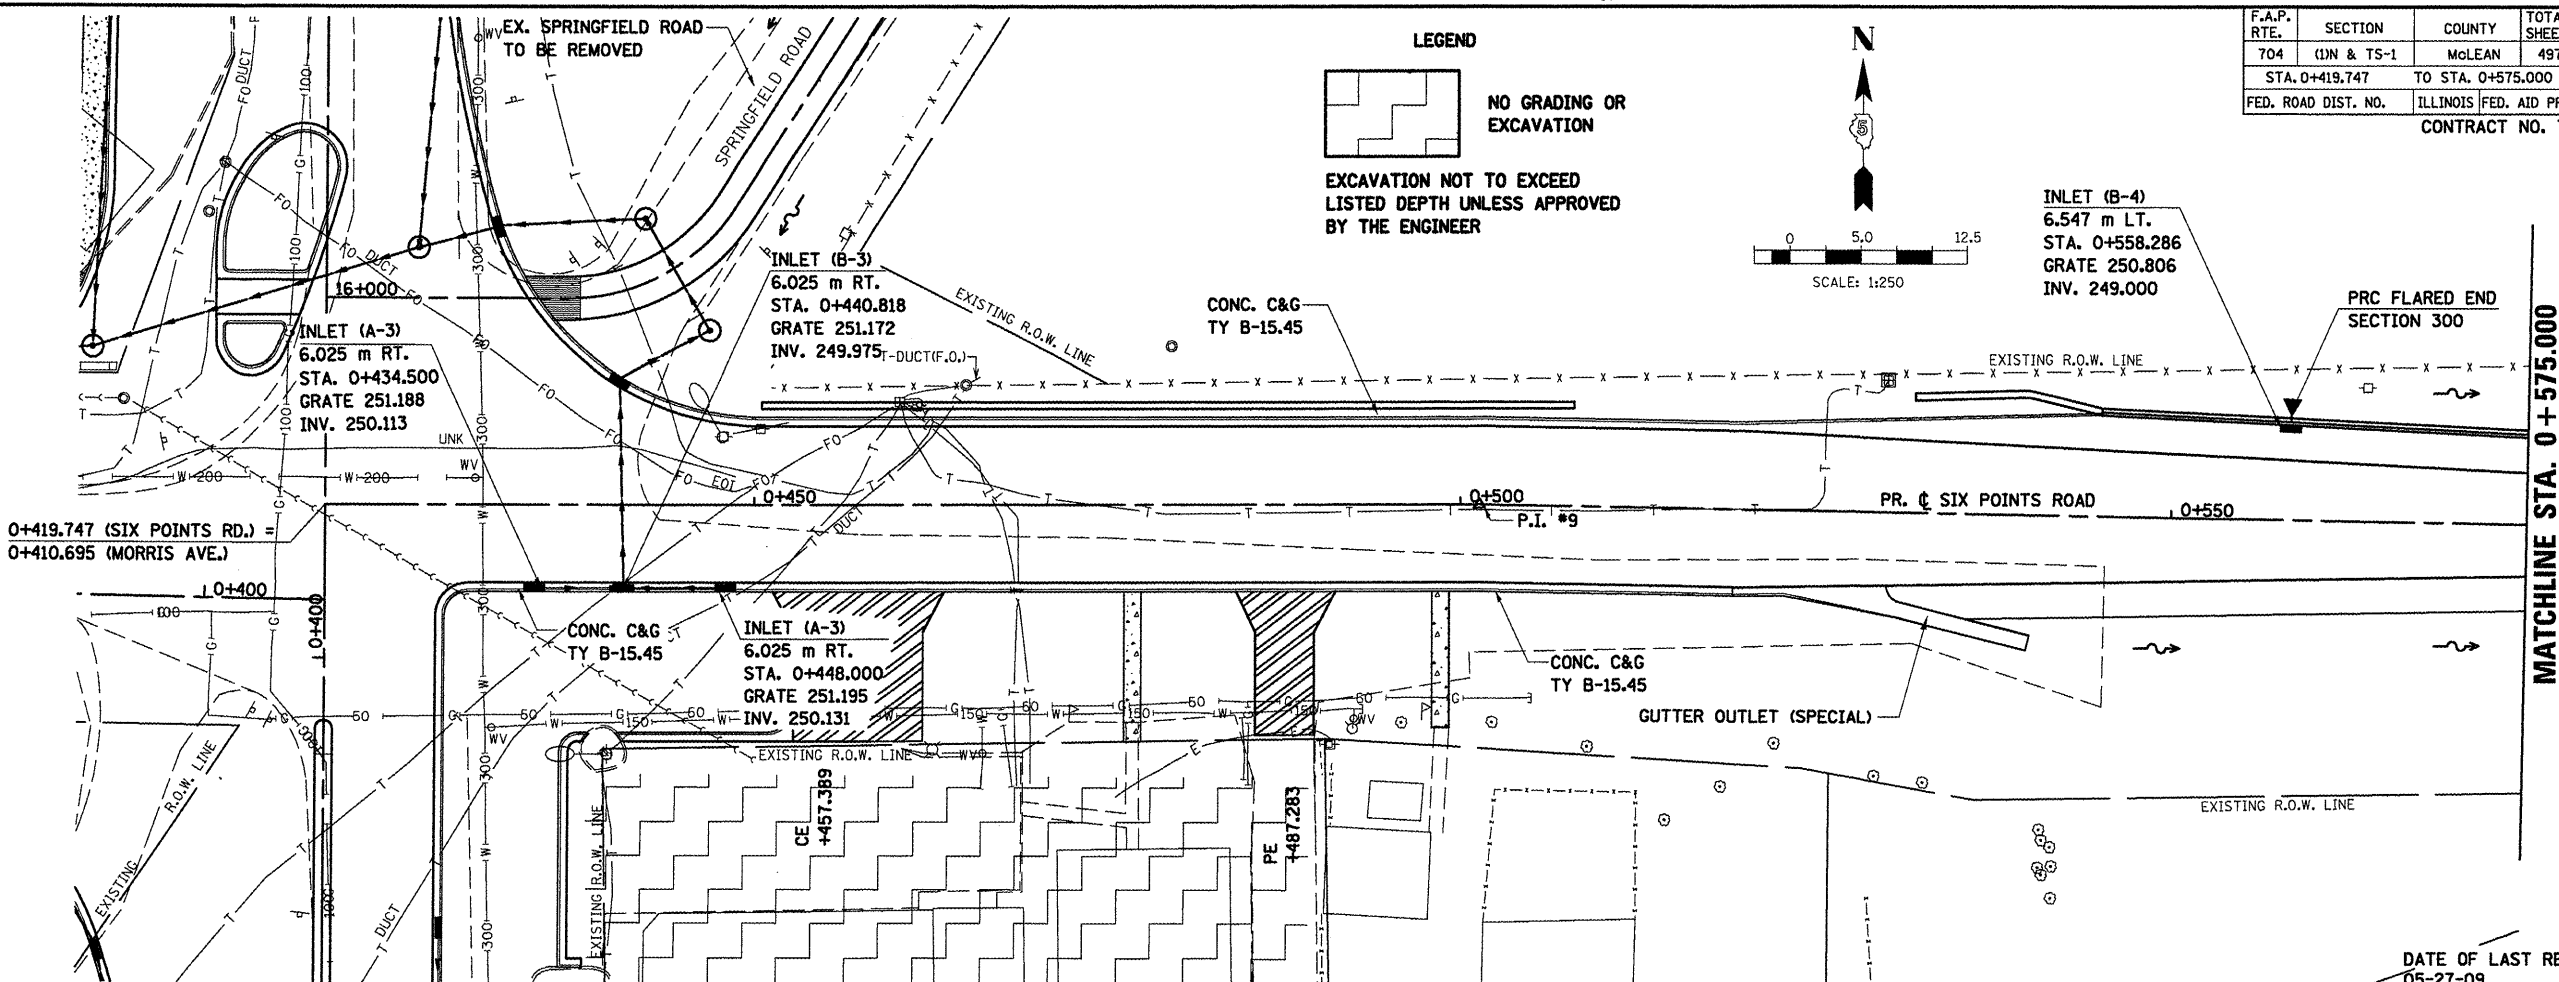

DATE OF LAST REVISION:
05-27-09

ORIGINAL SURVEY PLOTTED	BY	DATE
NOTE BOOK TEMPLATE AREAS CHECKED		
NO.		

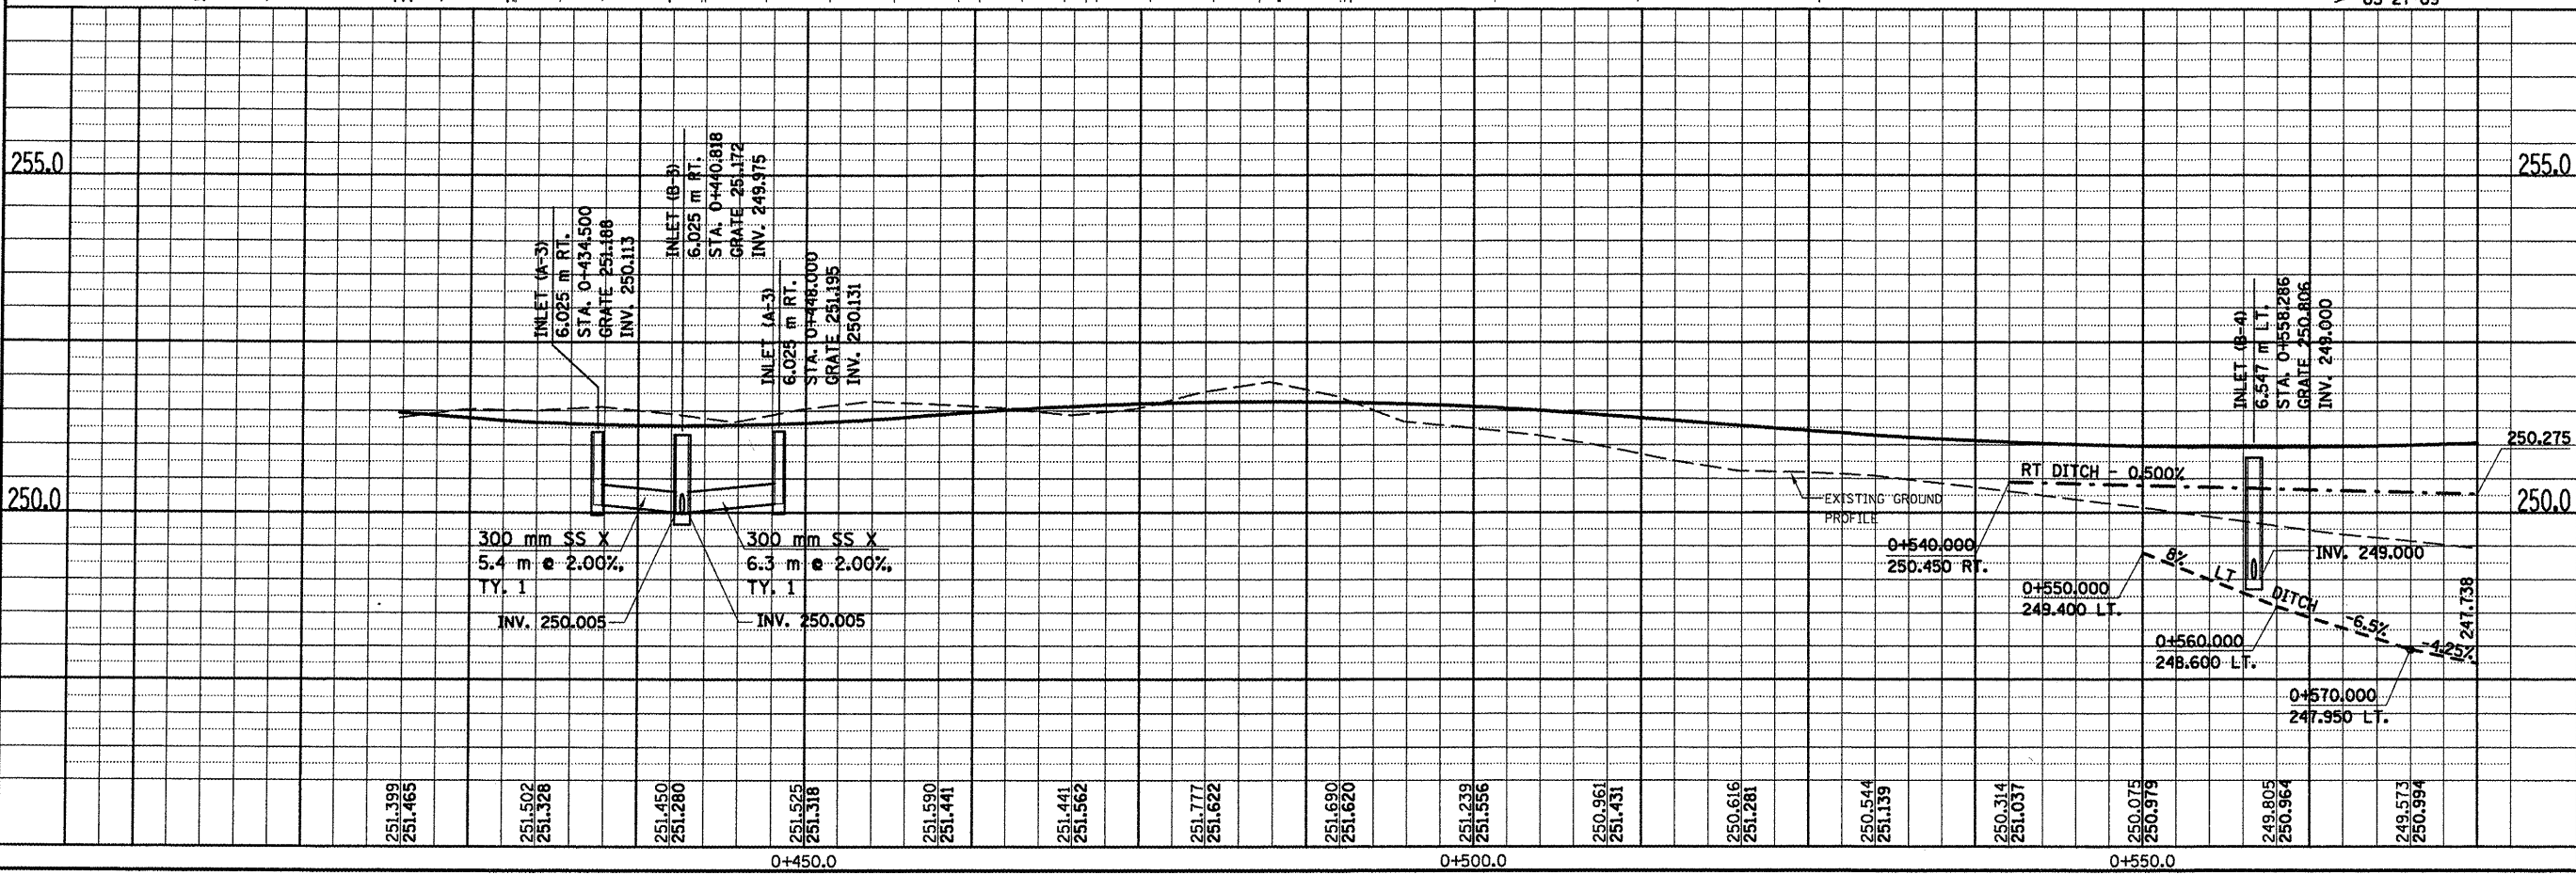

SIX POINTS ROAD, DRAINAGE & UTILITIES SHEETS, STA. 0 + 419.747 TO STA. 0 + 575.000