

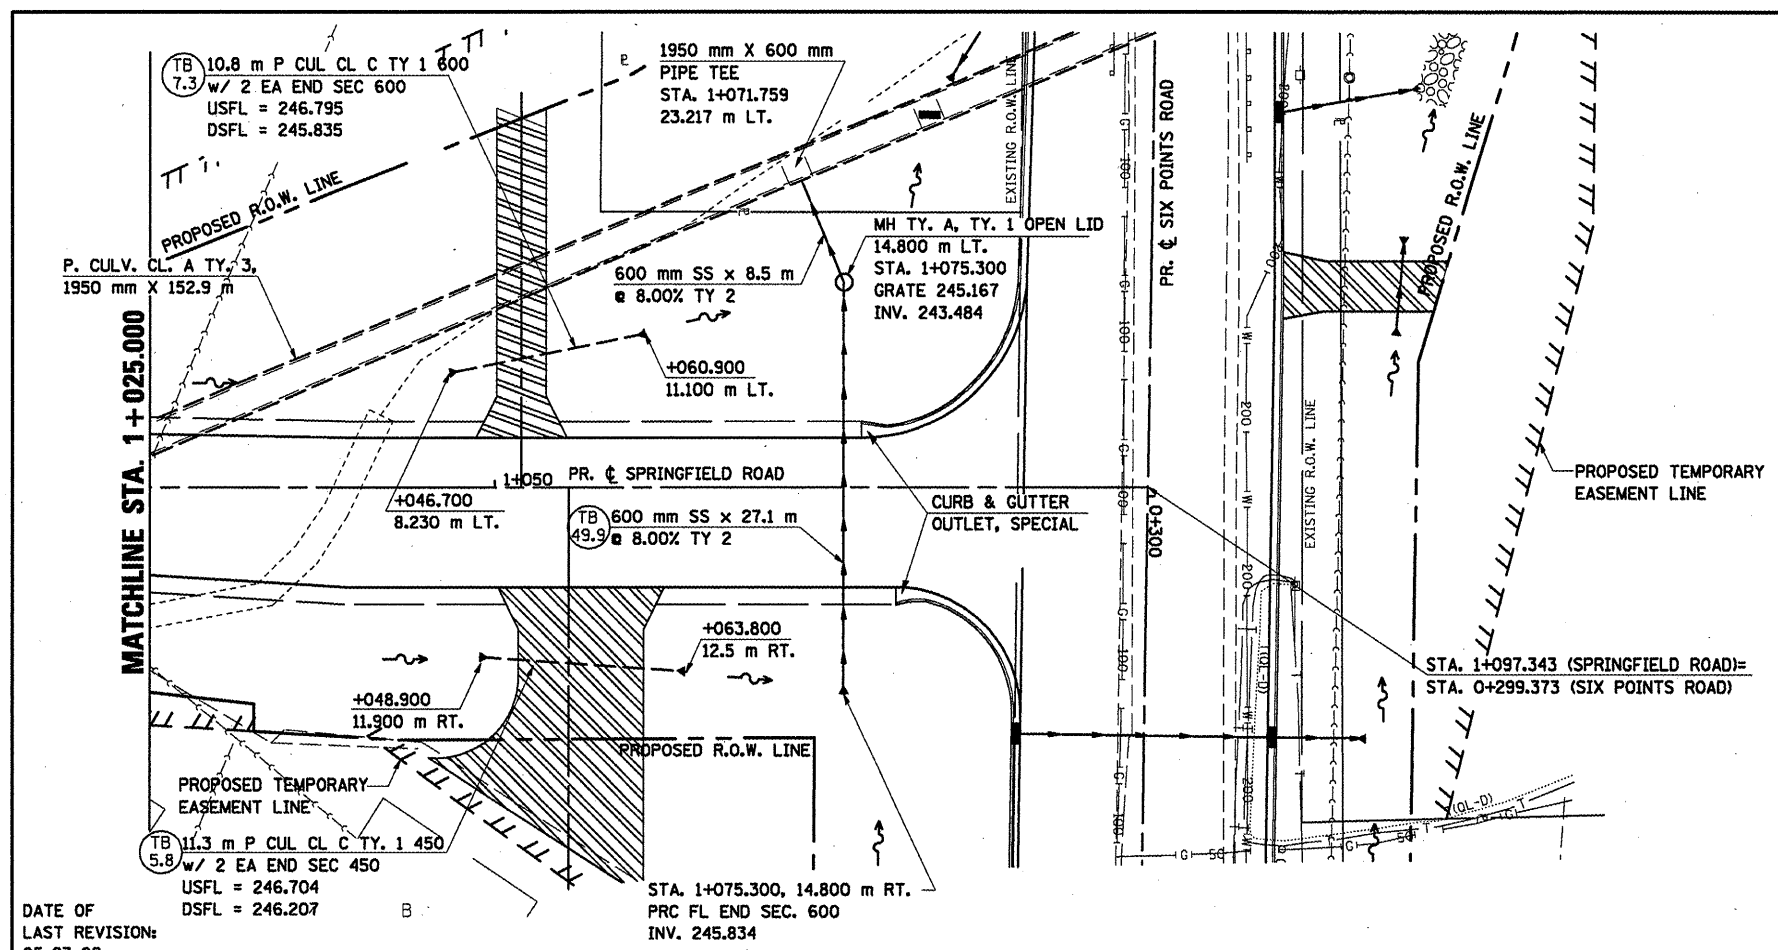


F.A.P. RTE.	SECTION	COUNTY	TOTAL SHEETS	SHEET NO.
704	(UN & TS-1	McLEAN	497	179
STA. 1+025.000		TO STA. 1+097.343		
FED. ROAD DIST. NO.		ILLINOIS FED. AID PROJECT		

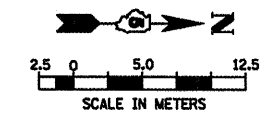

LEGEND:
 TB 5.8 TRENCH BACKFILL QUANTITY (CUBIC METERS)

DATE OF LAST REVISION: 05-27-09

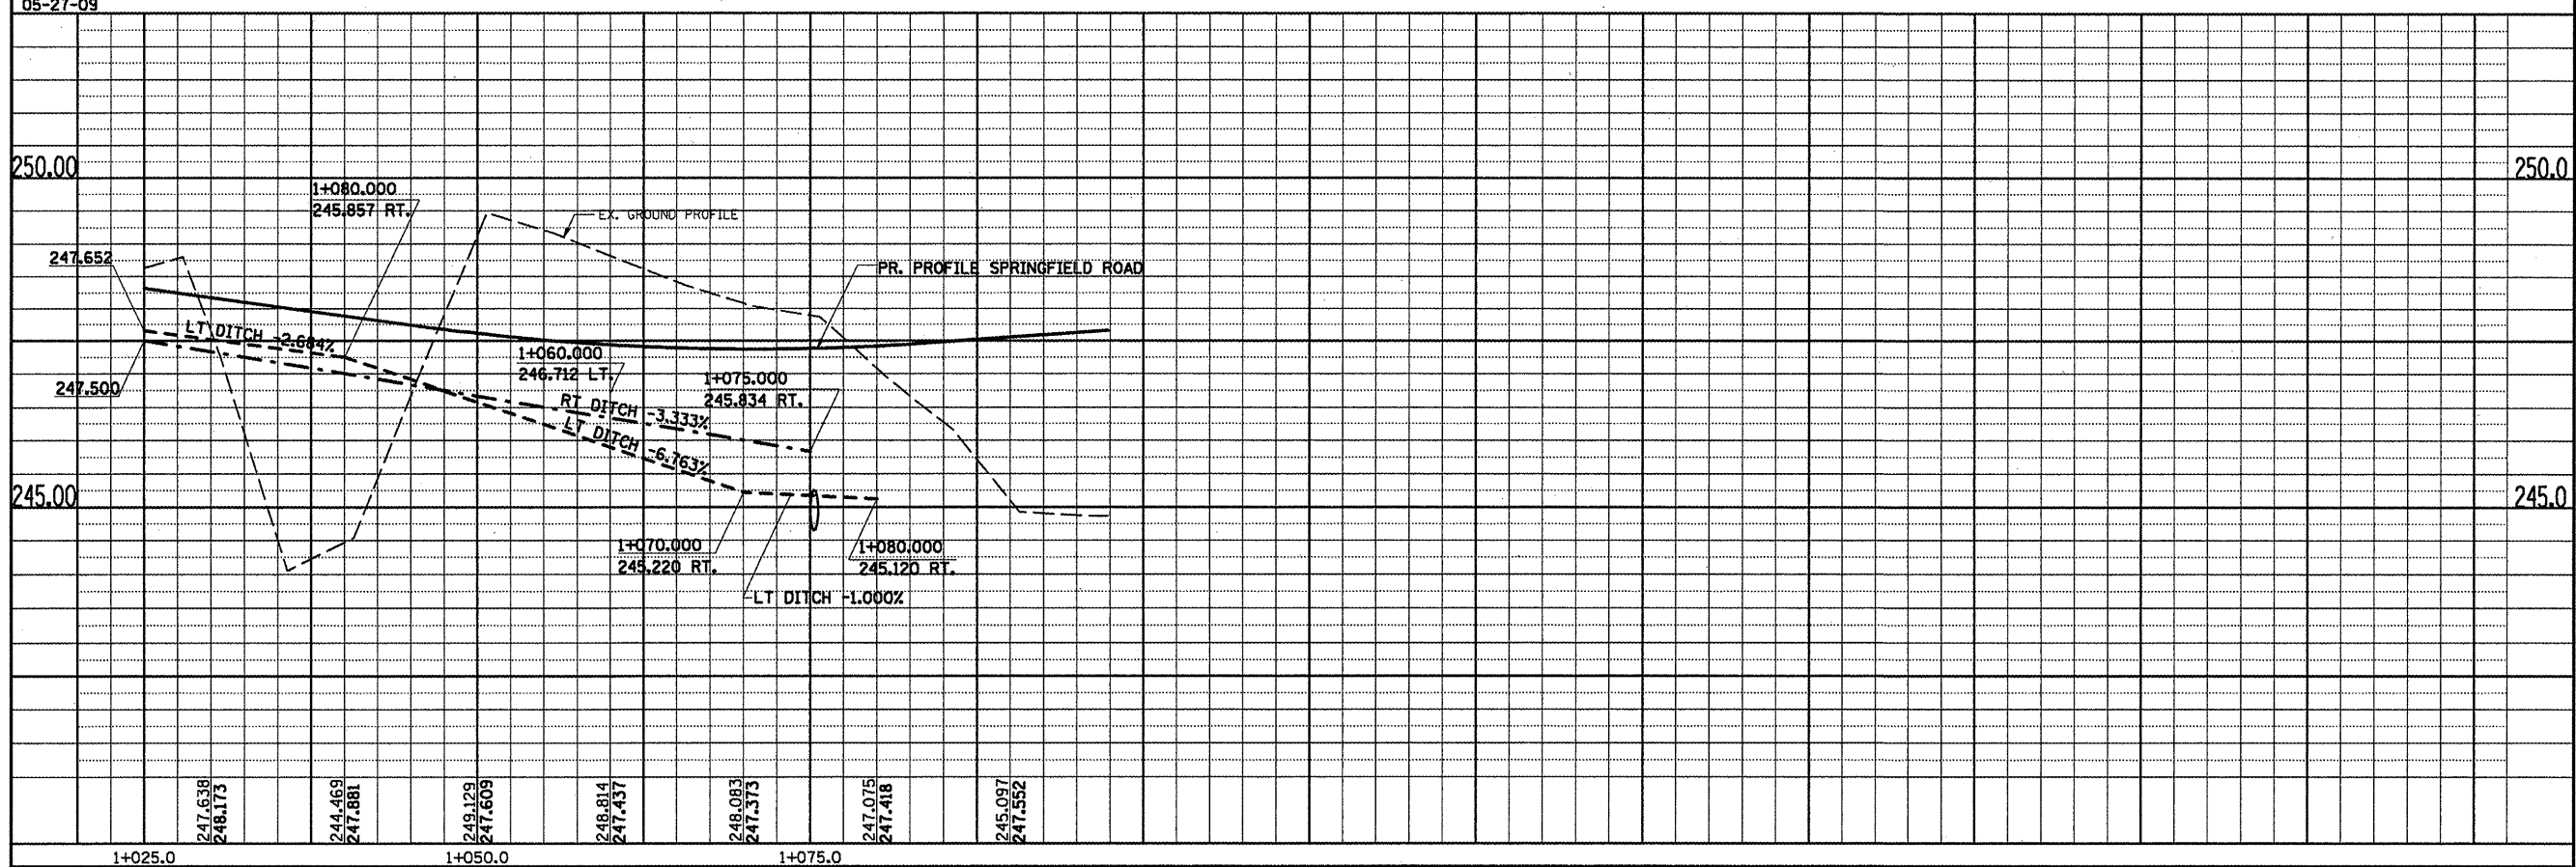

BY	DATE

BY	DATE