

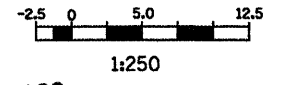


F.A.P. RTE.	SECTION	COUNTY	TOTAL SHEETS	SHEET NO.
704	(DN & TS-1)	McLEAN	497	180
STA. 6+989.437		TO STA. 7+173.011		
FED. ROAD DIST. NO.		ILLINOIS FED. AID PROJECT		
CONTRACT NO. 70514				

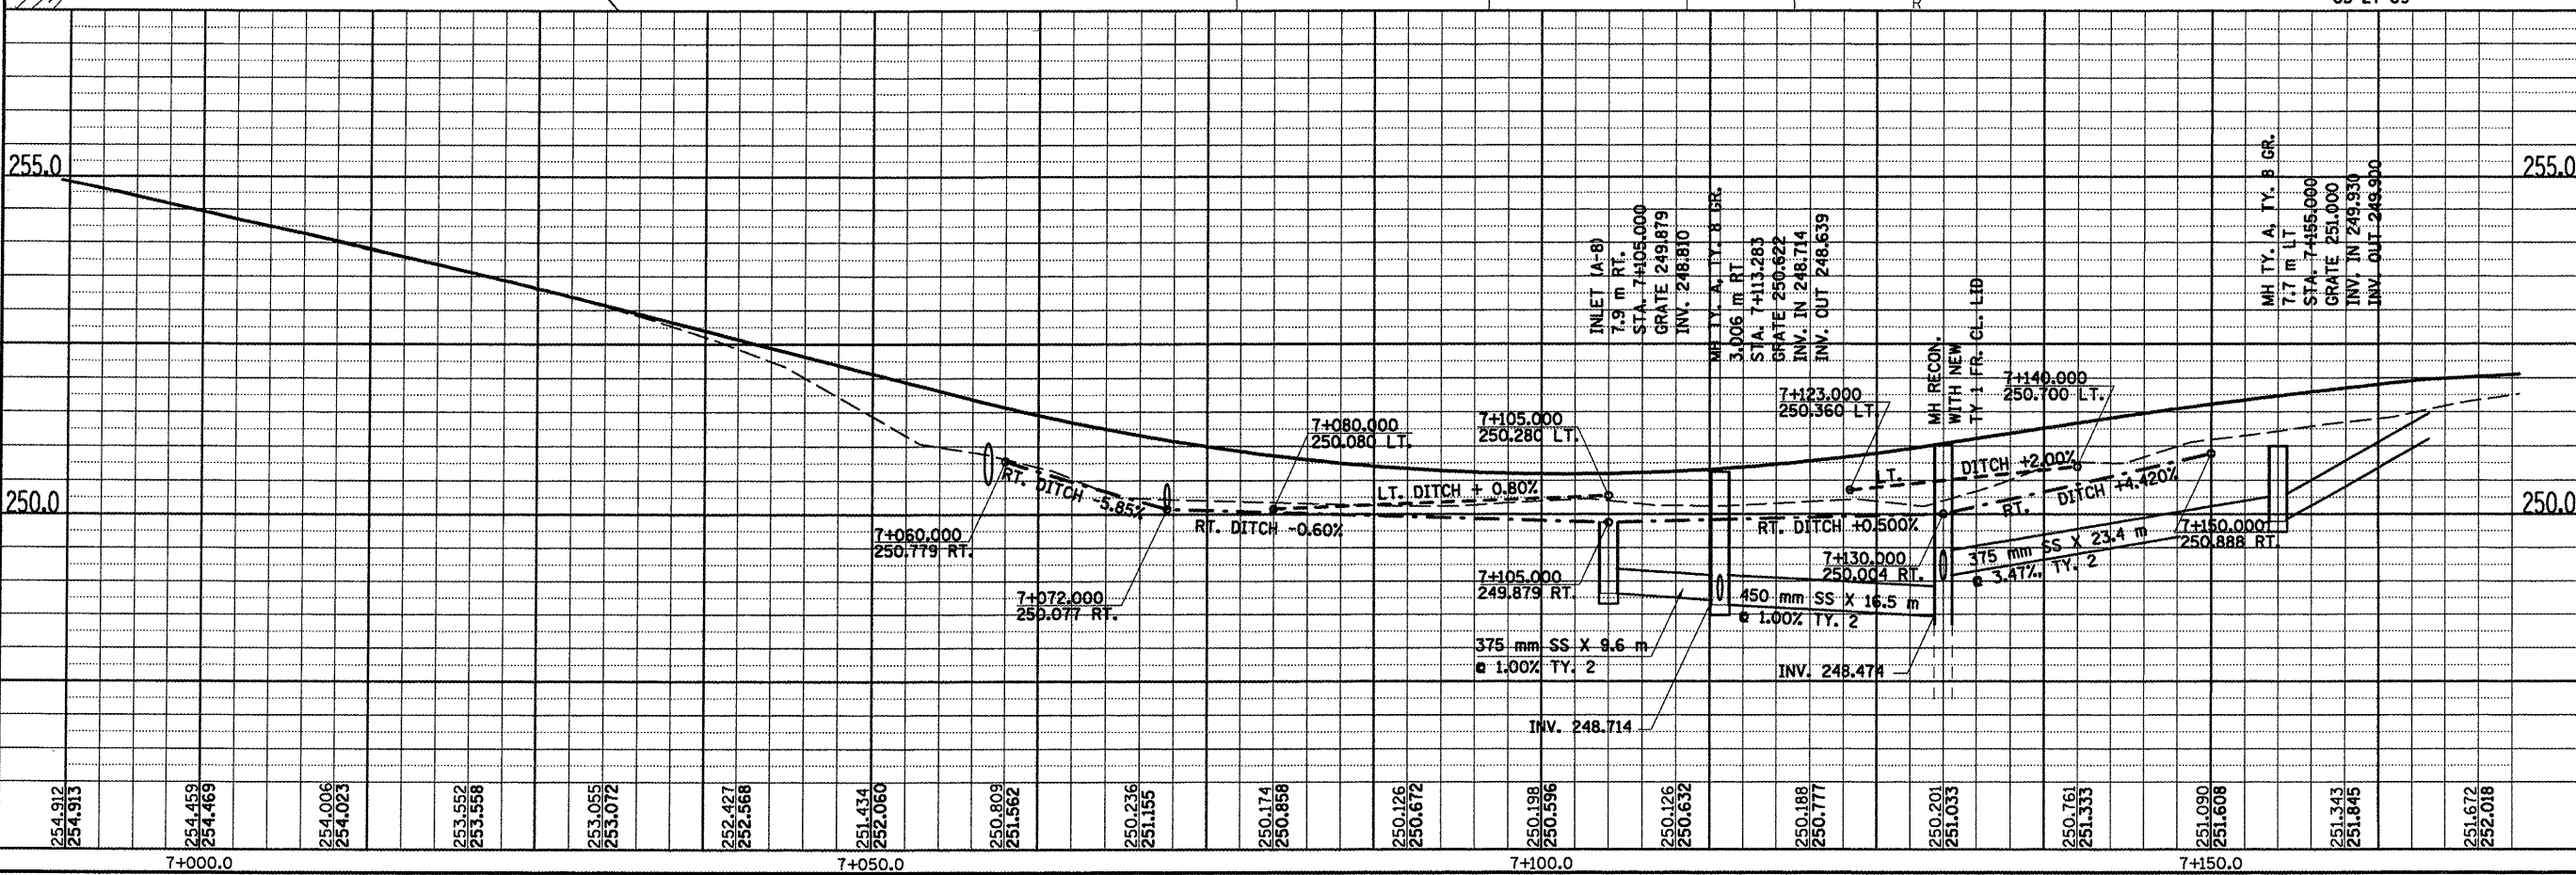

BY	DATE

BY	DATE

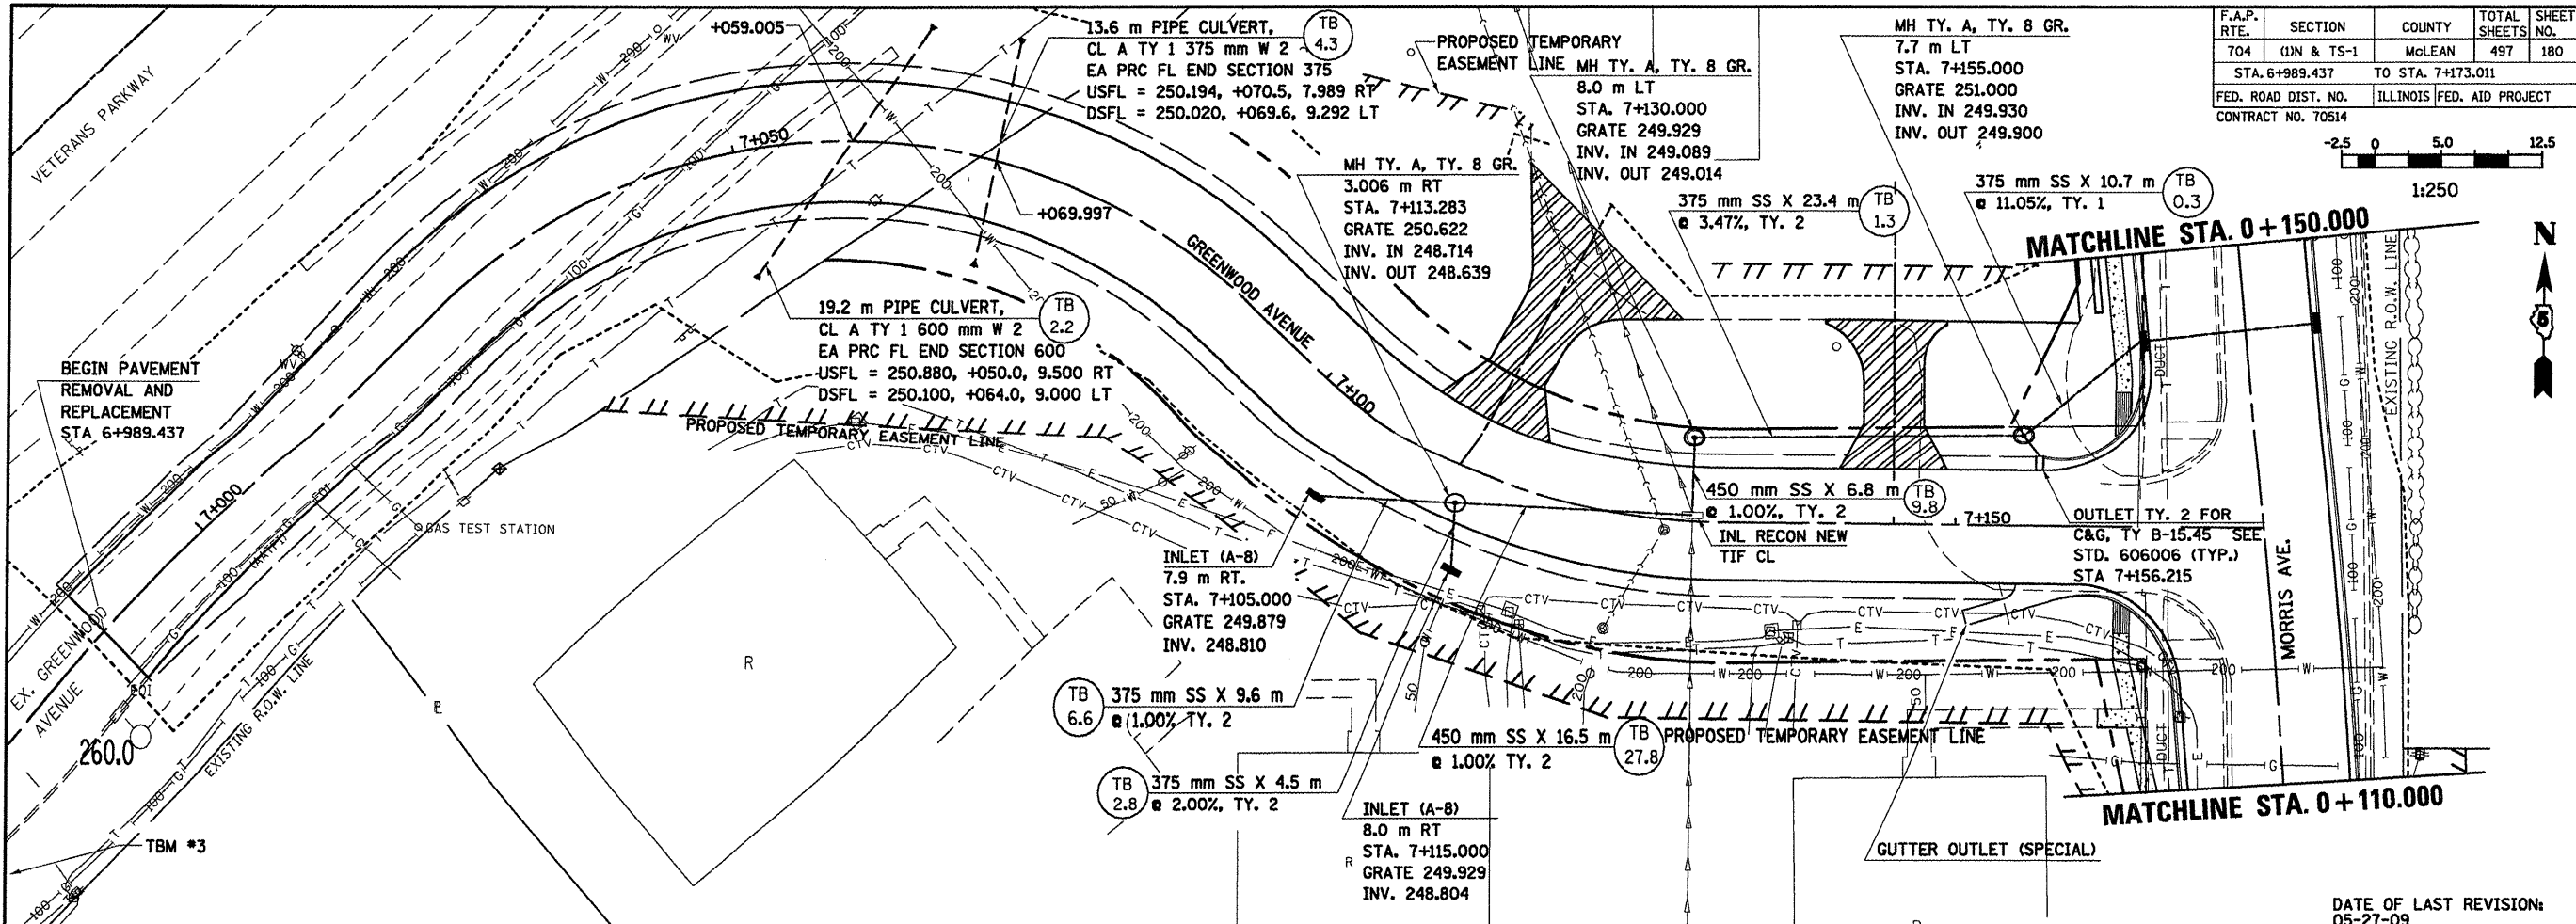

GREENWOOD AVENUE, DRAINAGE & UTILITIES SHEETS, STA. 6 + 989.437 TO STA. 7 + 173.011