



F.A.P. RTE.	SECTION	COUNTY	TOTAL SHEETS	SHEET NO.
704	(1)N & TS-1	McLEAN	497	181
STA. 10+000.000 TO STA. 10+150.000				
FED. ROAD DIST. NO.		ILLINOIS	FED. AID PROJECT	
		CONTRACT NO. 70514		

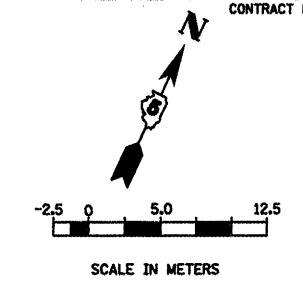

- LEGEND**
- NO GRADING OR EXCAVATION
  - 900 mm
  - TRENCH BACKFILL QUANTITY (CUBIC METERS)


DATE OF LAST REVISION:  
05-27-09

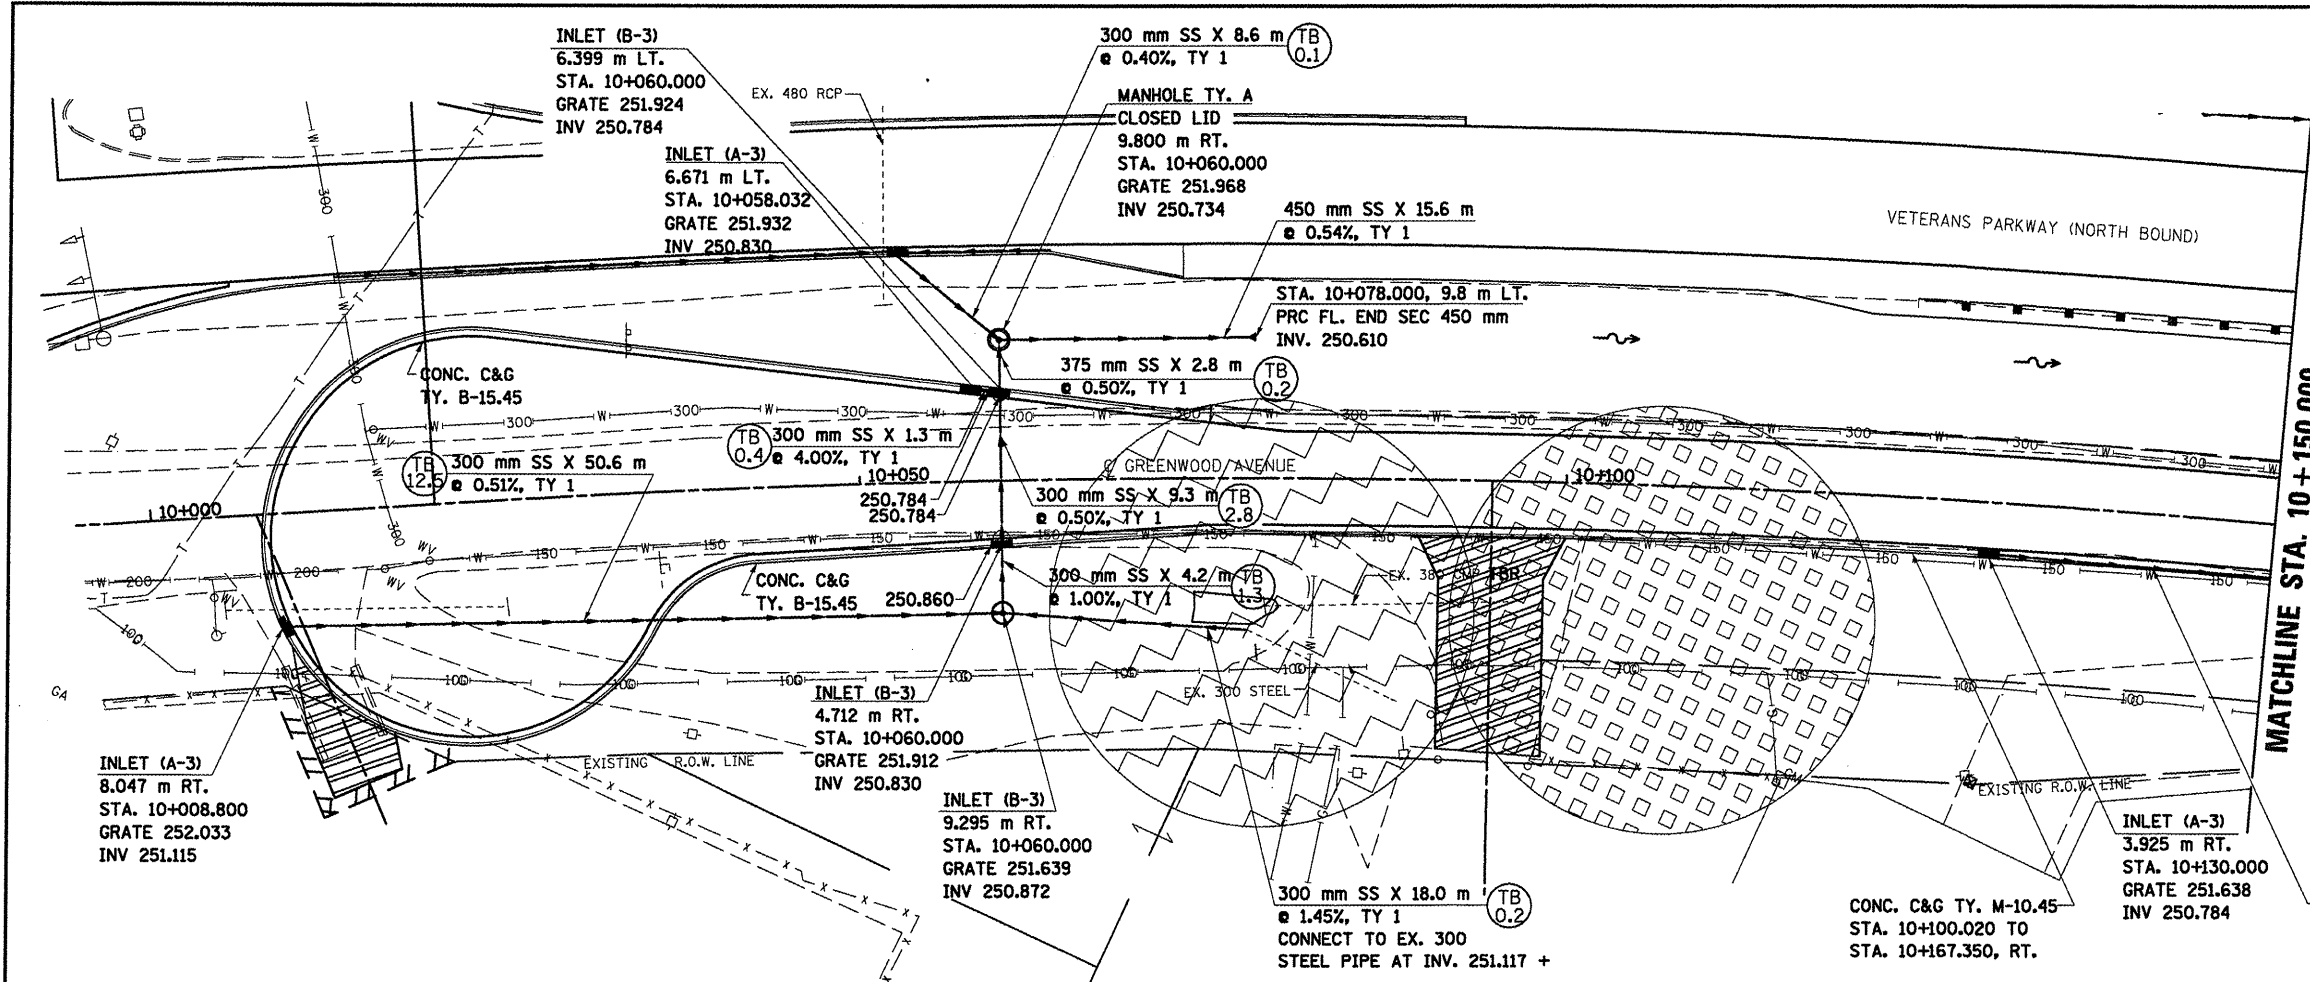

FINAL SURVEY PLOTTED	BY	DATE
NOTE BOOK TEMPLATE		
AREAS CHECKED		
NO.		

ORIGINAL SURVEY PLOTTED	BY	DATE
NOTE BOOK TEMPLATE		
AREAS CHECKED		
NO.		

PLOT DATE = 05/27/09  
FILE NAME = \\p1288\projects\70514\dwg\70514.dwg  
PLOT SCALE = 1:25000  
USER NAME = ericg

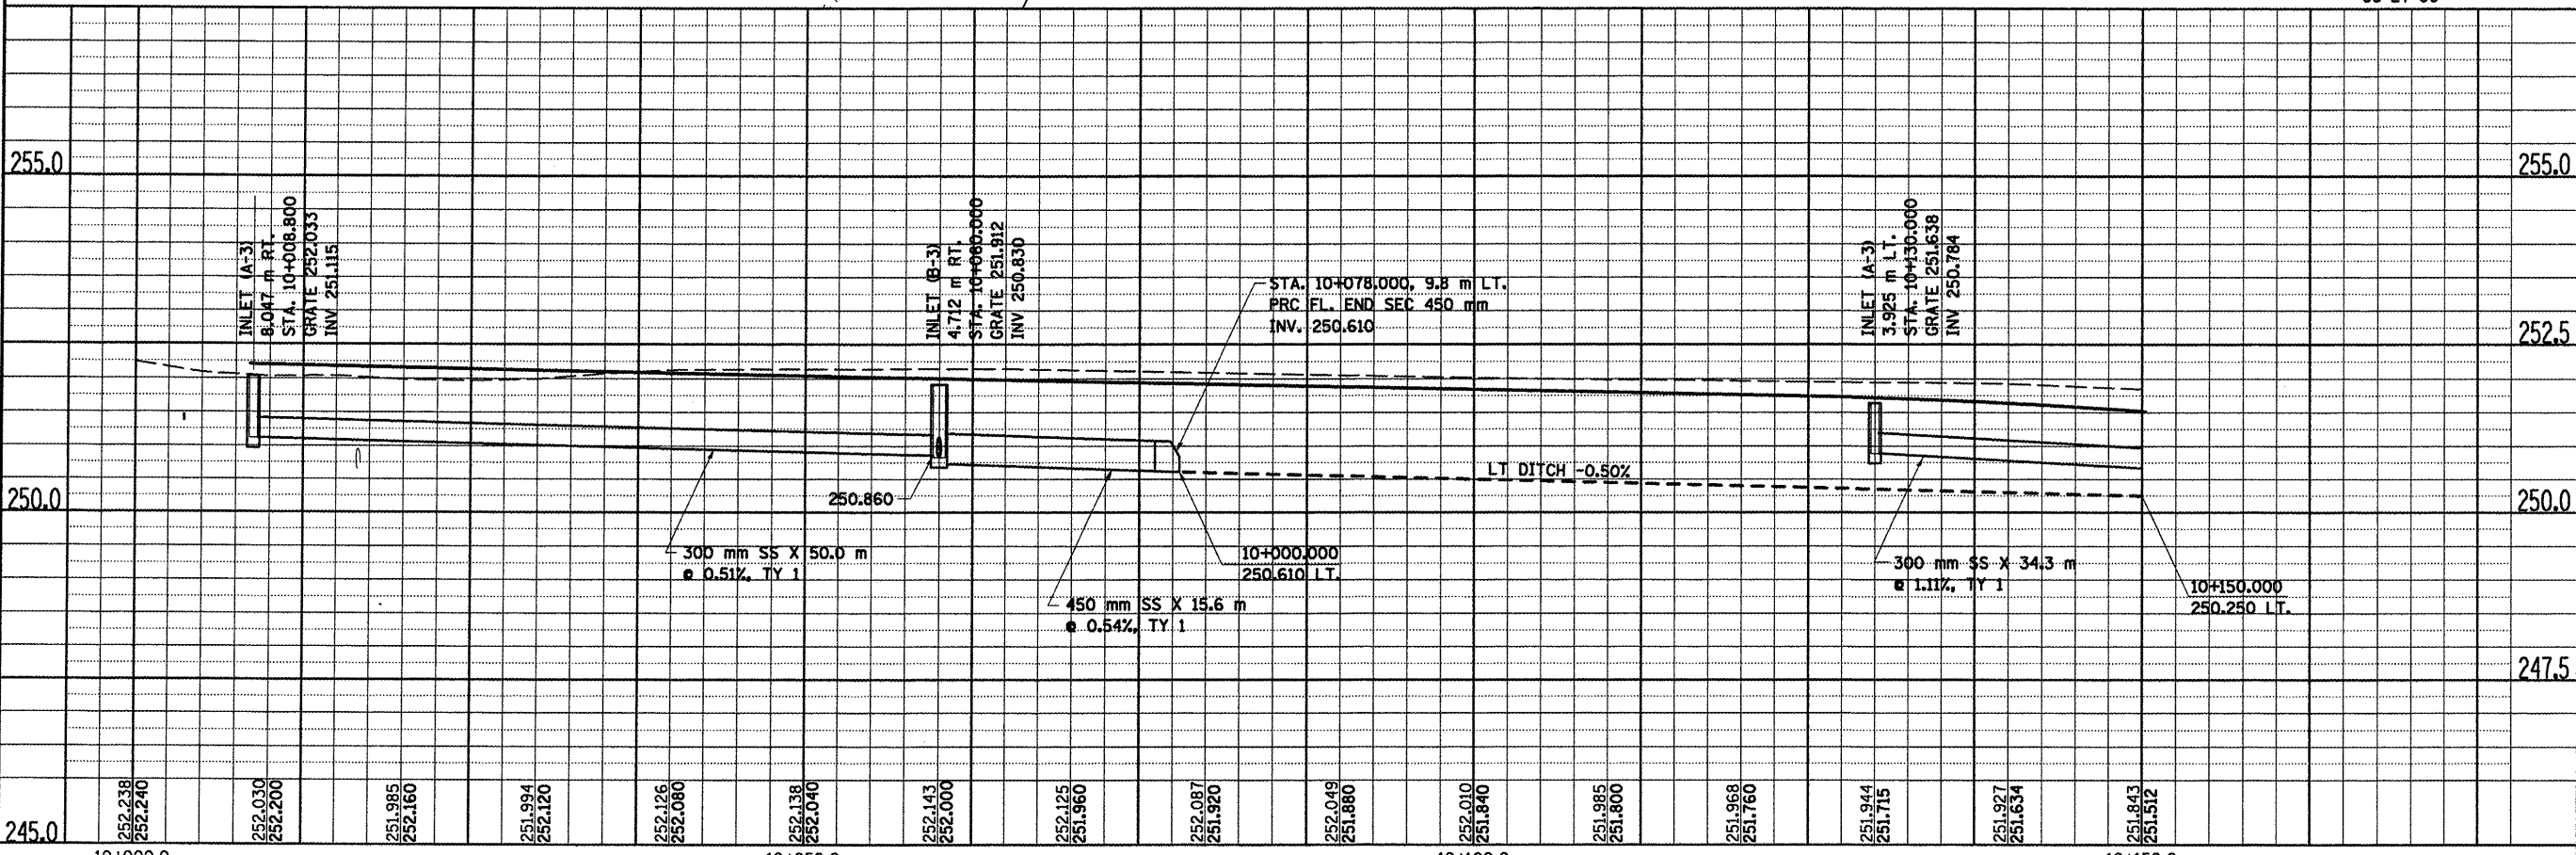

GREENWOOD AVENUE, DRAINAGE & UTILITIES SHEETS, STA. 10 + 000.000 TO STA. 10 + 150.000