




F.A.P. RTE.	SECTION	COUNTY	TOTAL SHEETS	SHEET NO.
704	(1)N & TS-1	McLEAN	497	184
STA. 10+450.000		TO STA. 10+600.000		
FED. ROAD DIST. NO.		ILLINOIS	FED. AID PROJECT	
CONTRACT NO. 70514				

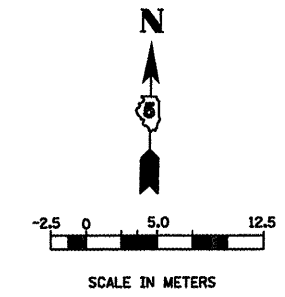

BY	DATE

BY	DATE

PLOT DATE = 8/2/2009  
 PLOT SCALE = 1/8" = 100'  
 USER NAME = crrgr

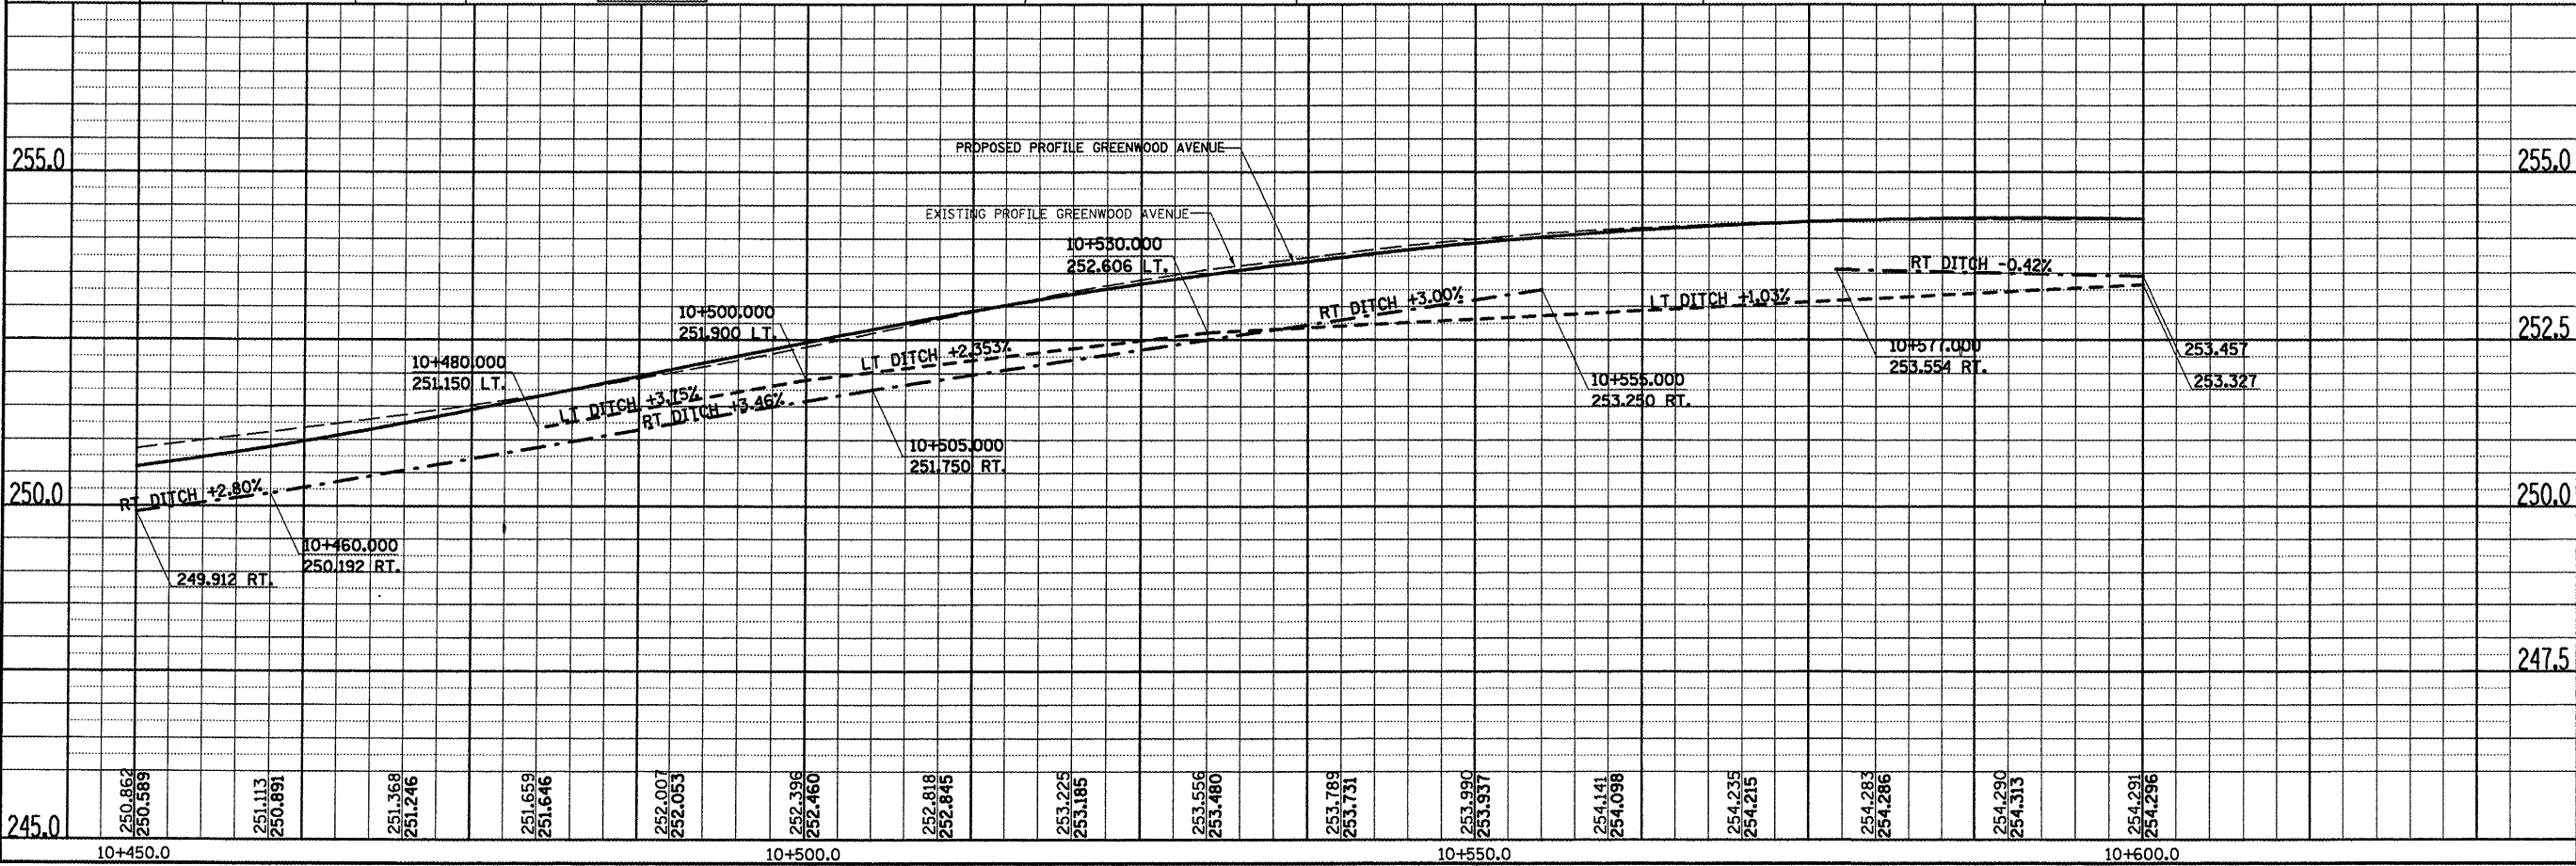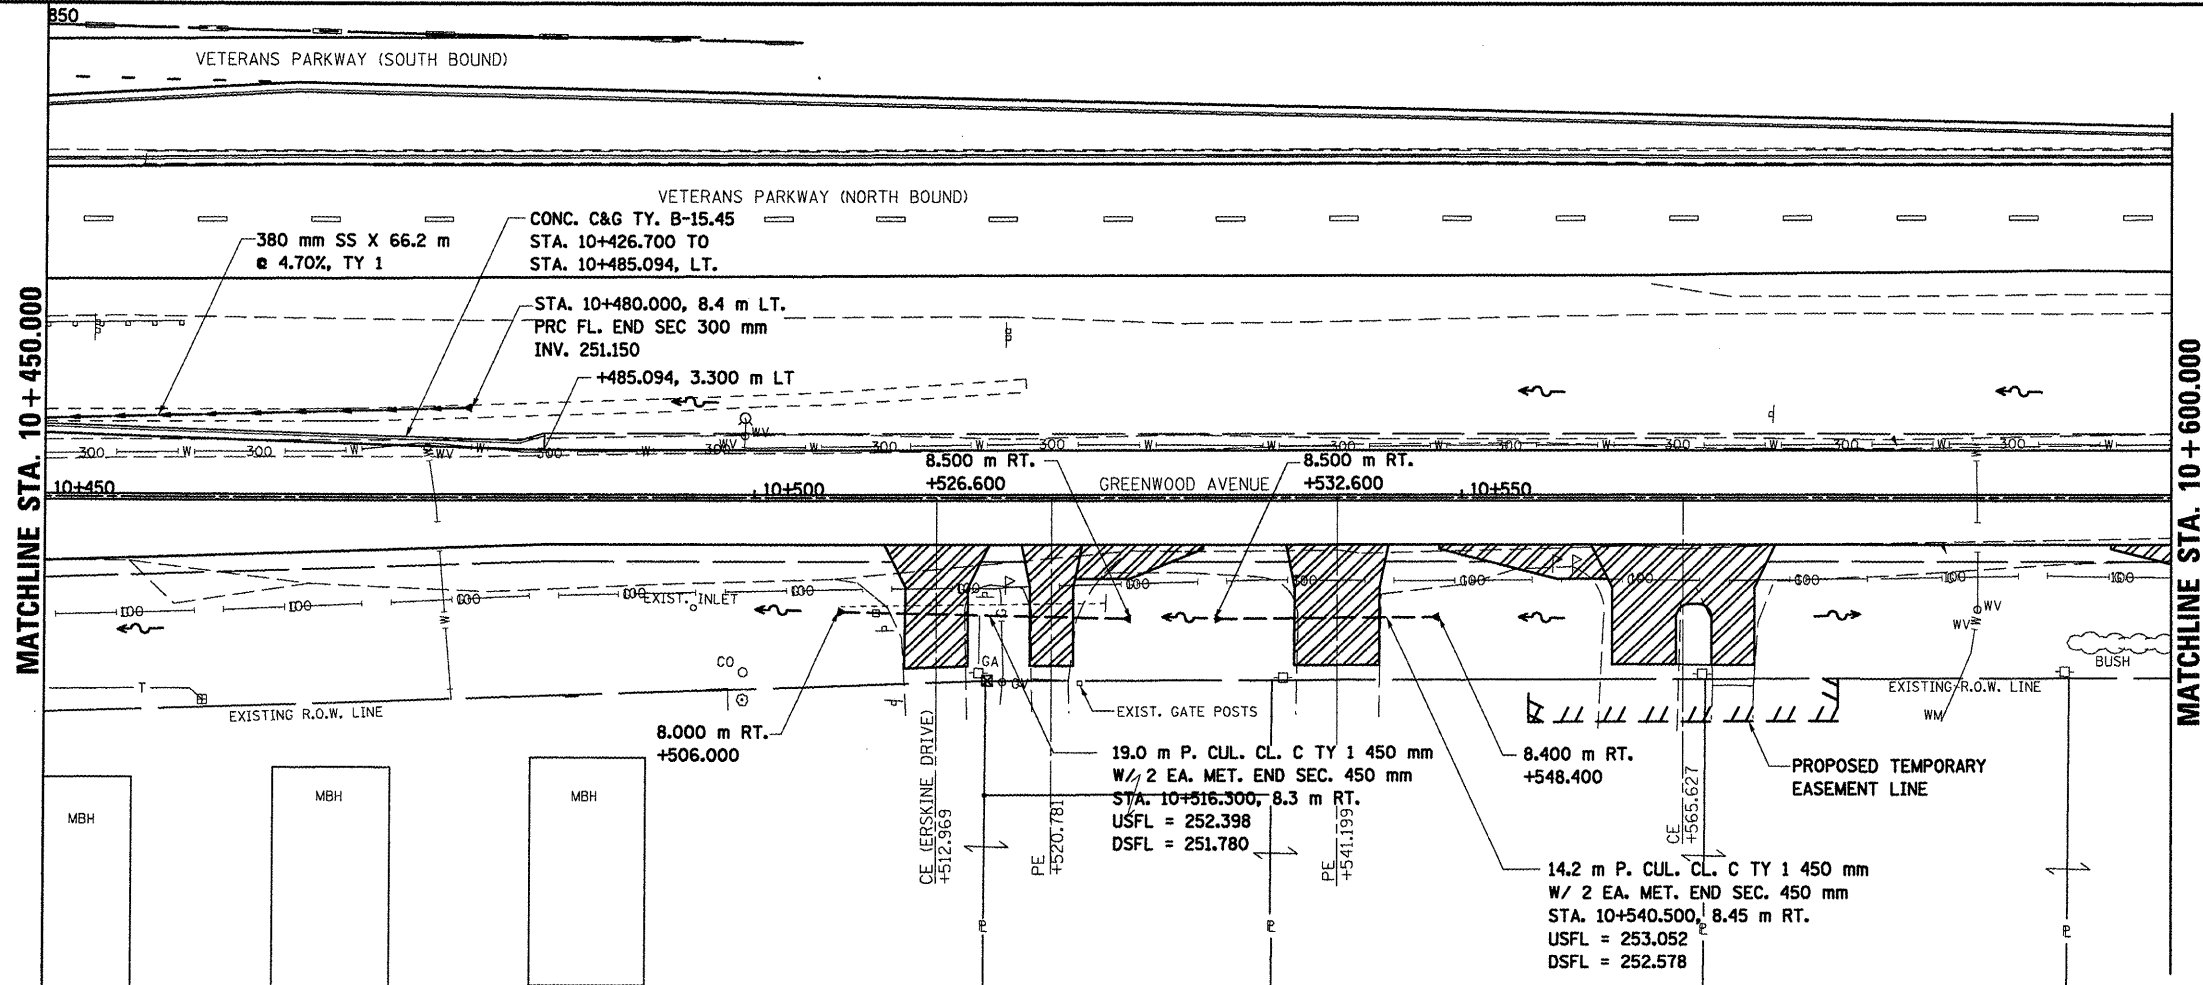

GREENWOOD AVENUE, DRAINAGE & UTILITIES SHEETS, STA. 10 + 450.000 TO STA. 10 + 600.000