



F.A.P. RTE.	SECTION	COUNTY	TOTAL SHEETS	SHEET NO.
704	(LN & TS-1)	McLEAN	70514	185
STA. 10+600.000		TO STA. 10+715.000		
FED. ROAD DIST. NO.		ILLINOIS	FED. AID PROJECT	
CONTRACT NO. 70514				

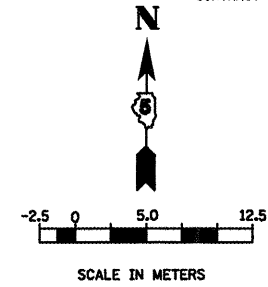


FINAL SURVEY	BY	DATE
SURVEY PLOTTED		
NOTE BOOK TEMPLATE		
AREAS CHECKED		
NO.		

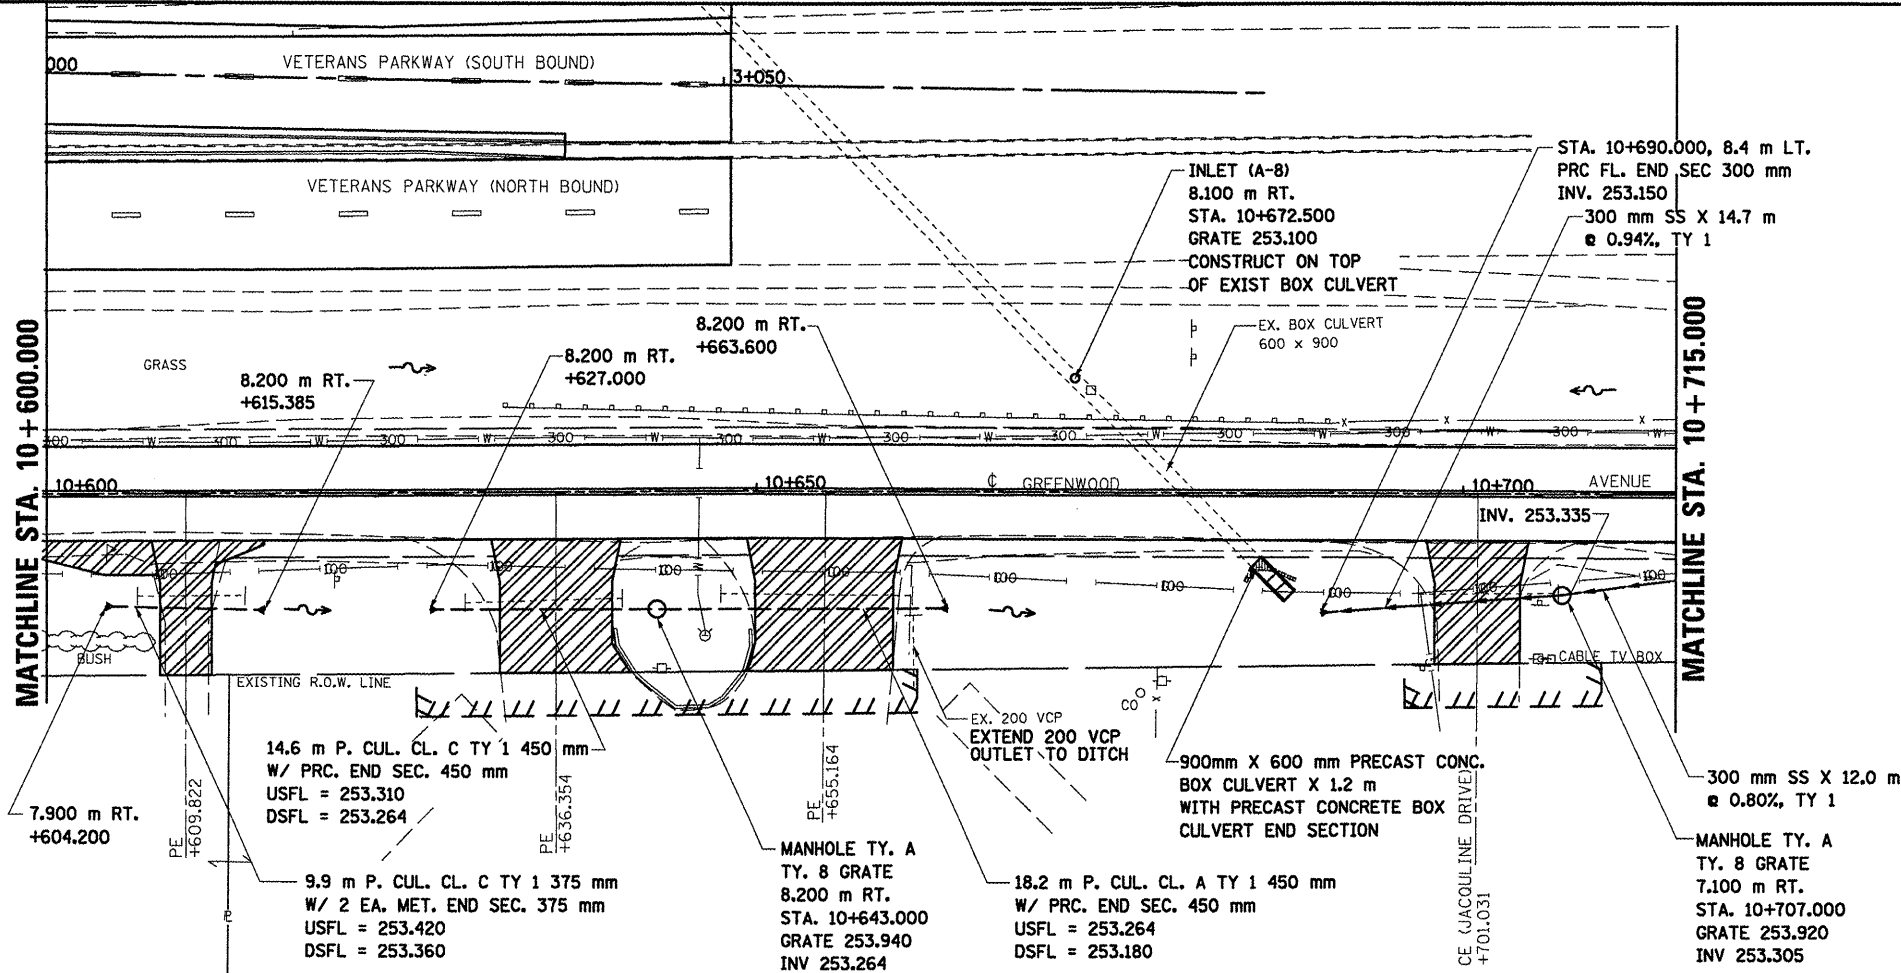

DATE OF LAST REVISION:
05-27-09

ORIGINAL SURVEY	BY	DATE
SURVEY PLOTTED		
NOTE BOOK TEMPLATE		
AREAS CHECKED		
NO.		

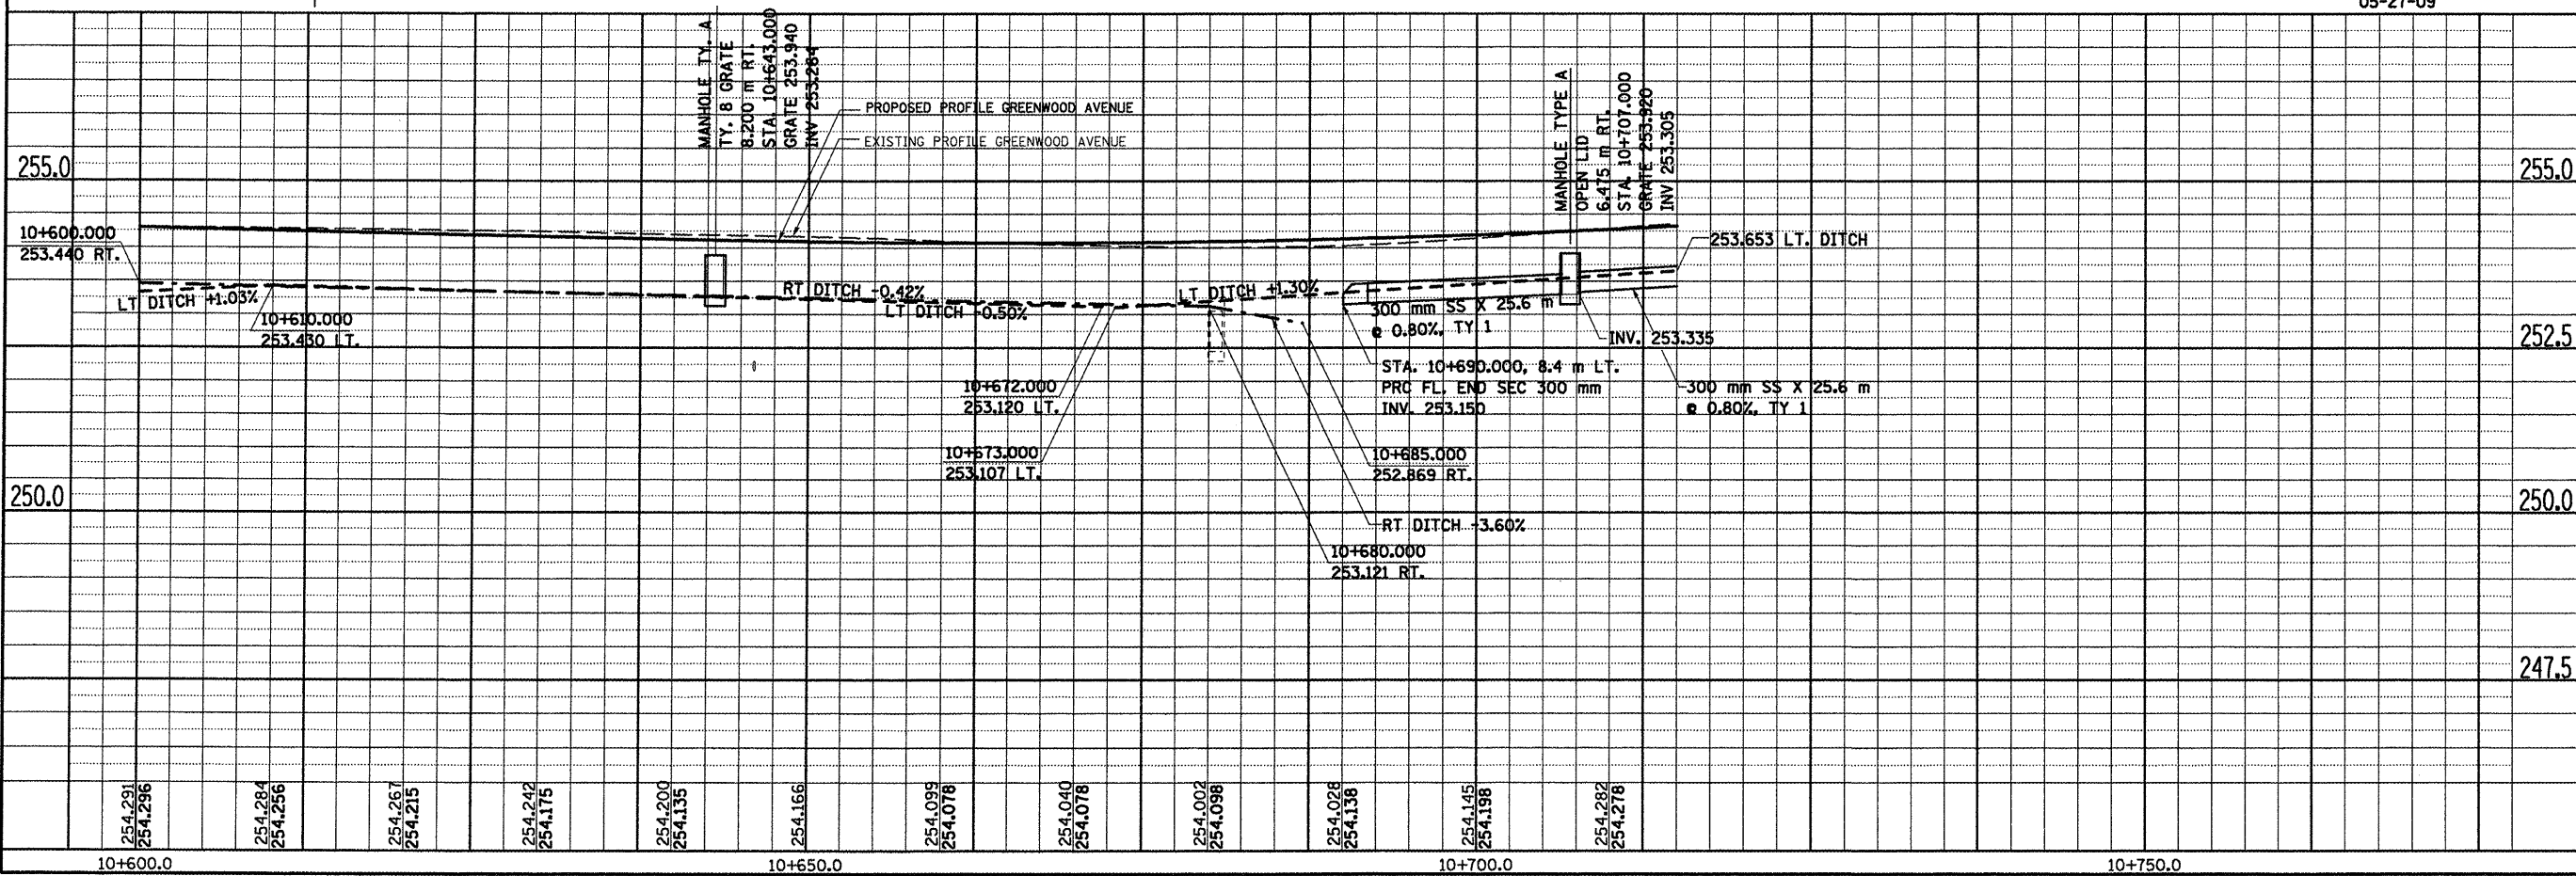

PLOT DATE = 8/2/2018
FILE NAME = ...
USER NAME = ...

GREENWOOD AVENUE, DRAINAGE & UTILITIES SHEETS, STA. 10 + 600.000 TO STA. 10 + 715.000