



F.A.P. RTE.	SECTION	COUNTY	TOTAL SHEETS	SHEET NO.
704	10N & TS-1	McLEAN	497	186
STA. 10+715.000		TO STA. 10+800.000		
FED. ROAD DIST. NO.		ILLINOIS FED. AID PROJECT		CONTRACT NO. 70514

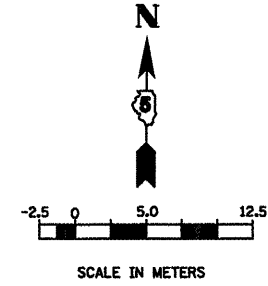

FINAL SURVEY	BY	DATE
SURVEYED		
PLOTTED		
NOTE BOOK TEMPLATE		
AREAS CHECKED		
NO.		

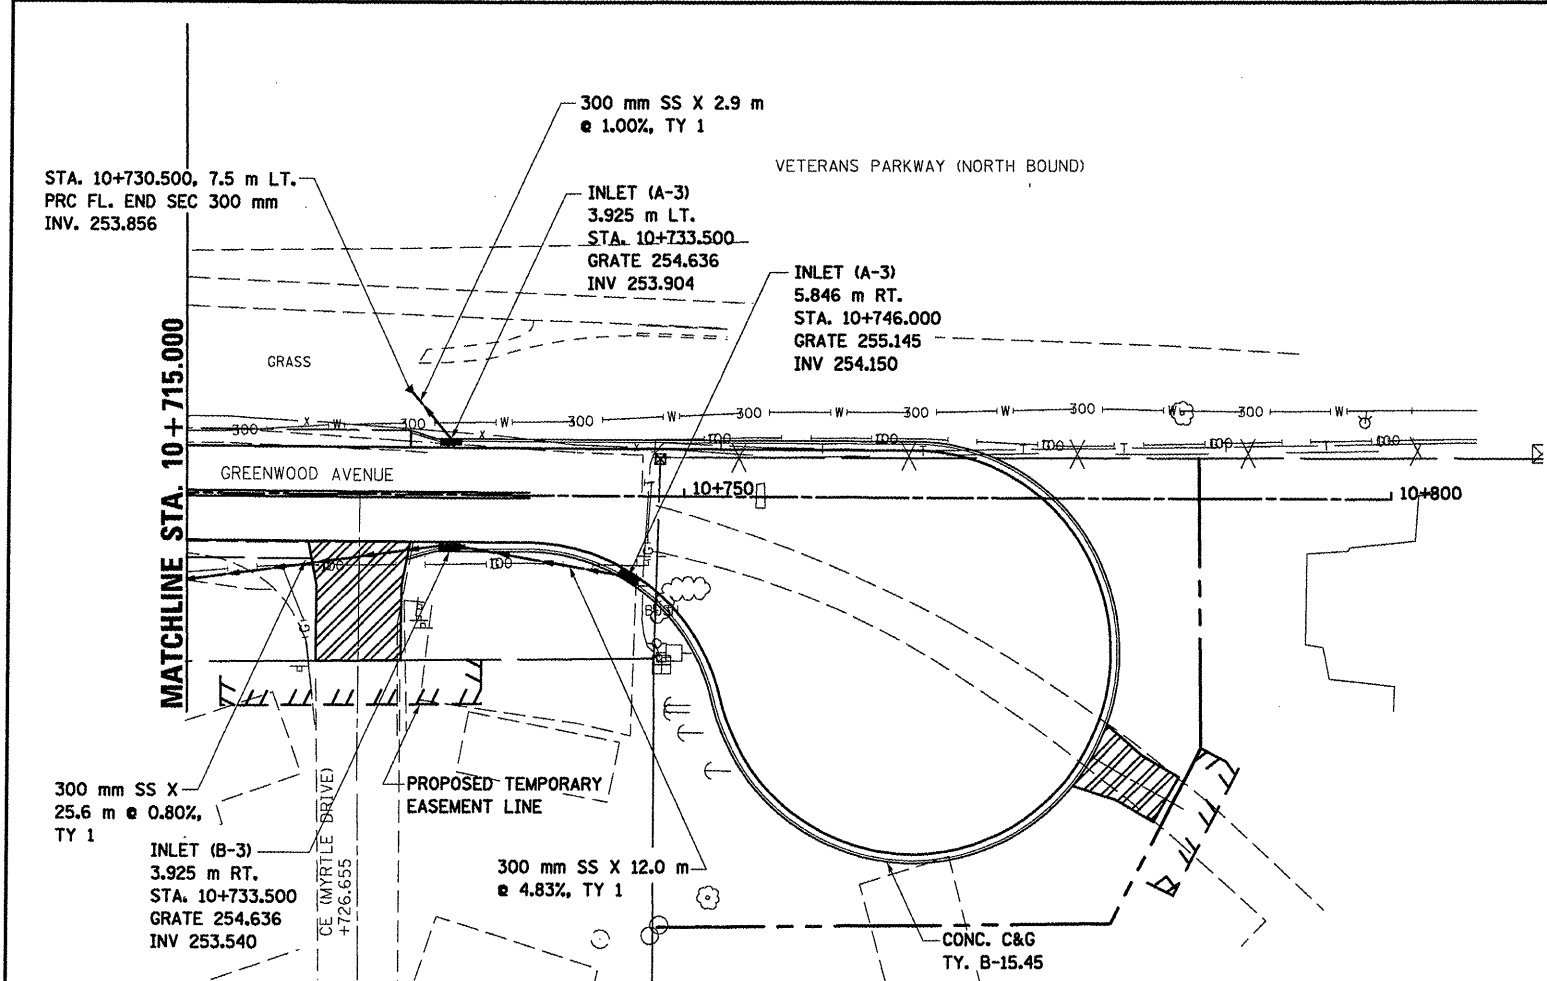

DATE OF LAST REVISION:
5-27-09

ORIGINAL SURVEY	BY	DATE
SURVEYED		
PLOTTED		
NOTE BOOK TEMPLATE		
AREAS CHECKED		
NO.		

PLOT DATE = 02/20/09
FILE NAME = \\pds\pds\projects\70514\70514.dwg
PLOT SCALE = 13.50000 m / 1 in.
USER NAME = crange

