



F.A.P. RTE.	SECTION	COUNTY	TOTAL SHEETS	SHEET NO.
704	(1)N & TS-1	McLEAN	497	189
STA. 16+000.000		TO STA. 16+150.000		
FED. ROAD DIST. NO.		ILLINOIS	FED. AID PROJECT	

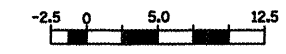

DATE	BY

NO.	AREAS CHECKED

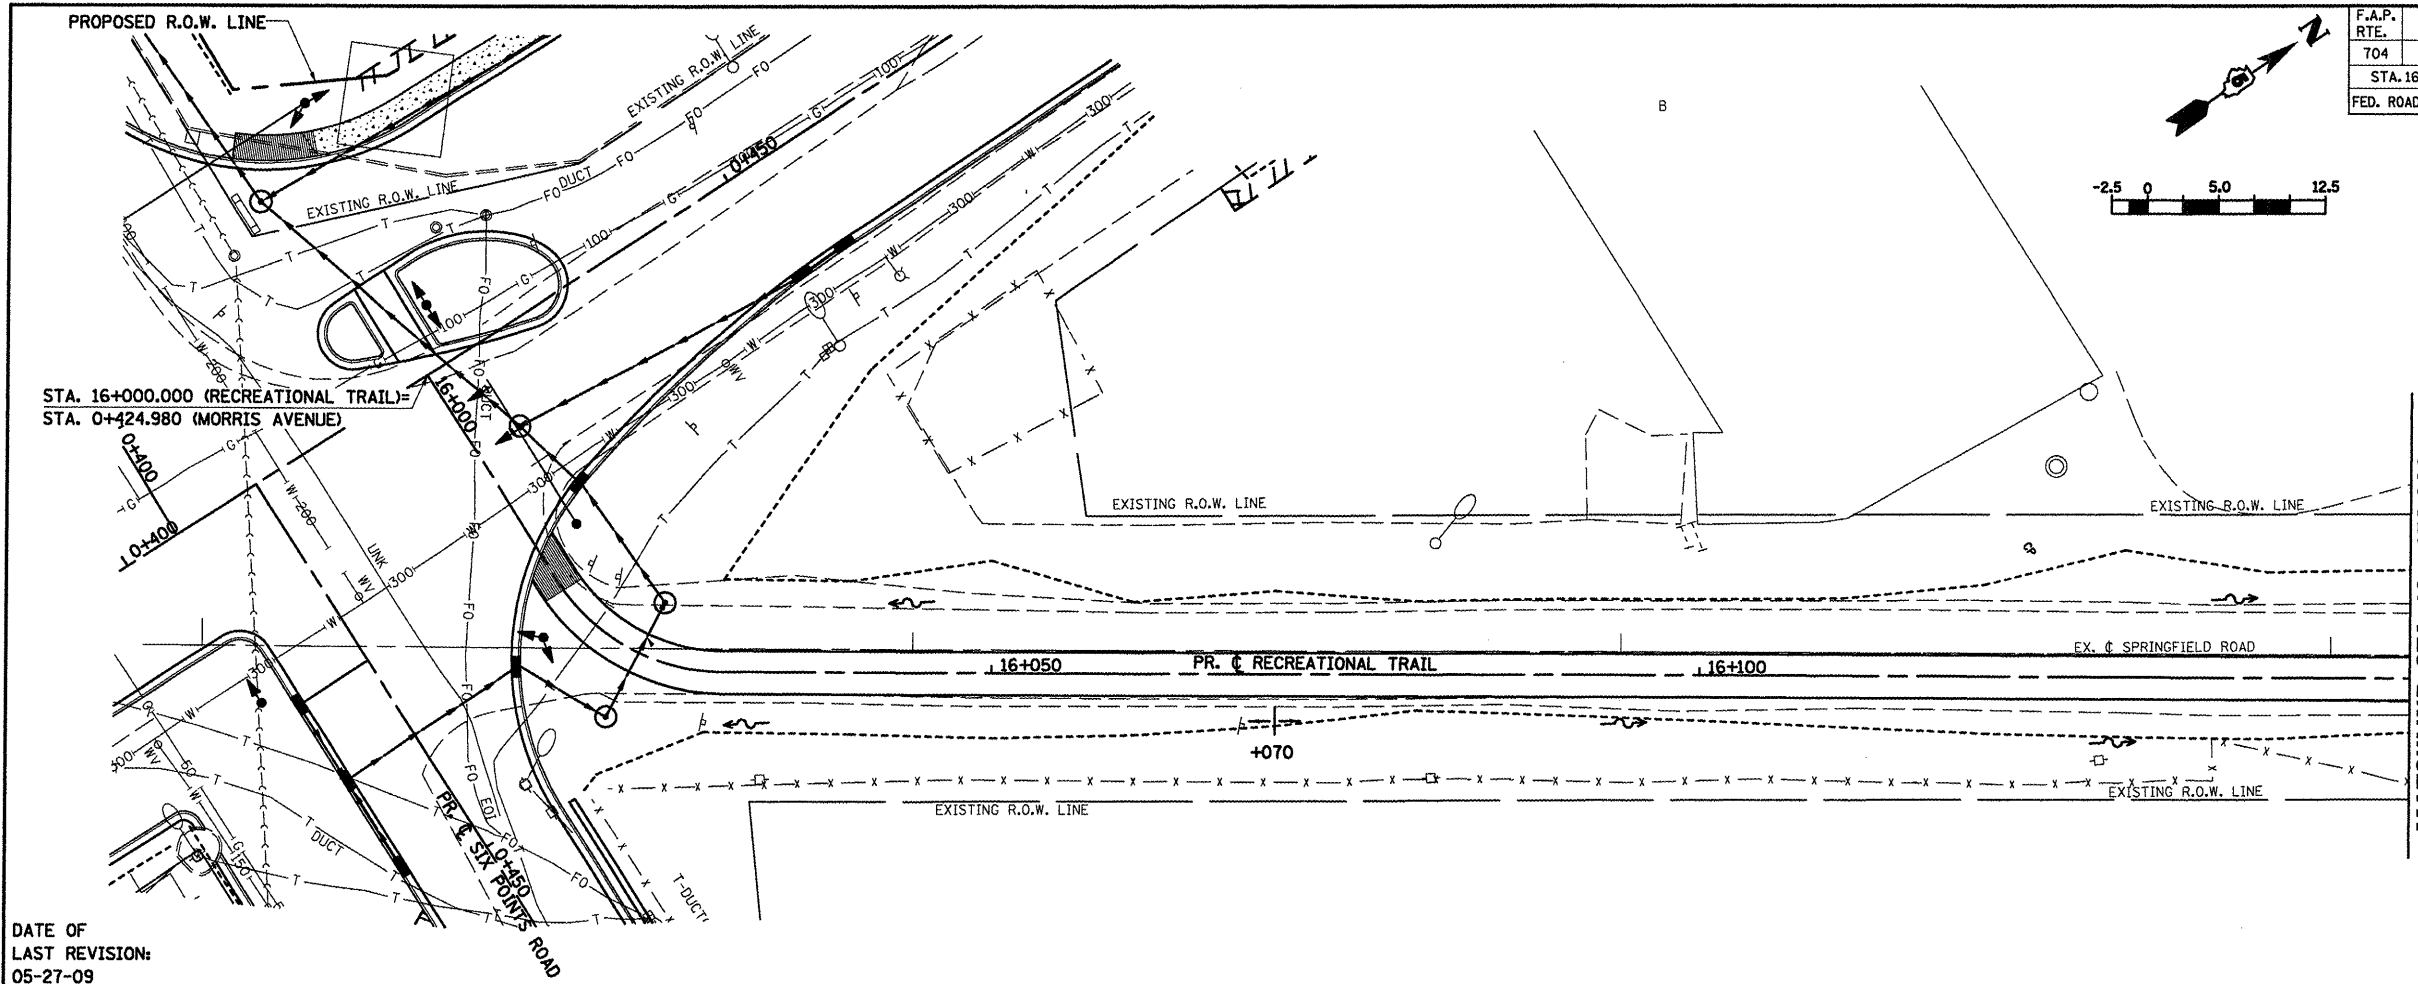

DATE OF LAST REVISION:
05-27-09

