


F.A.P. RTE.	SECTION	COUNTY	TOTAL SHEETS	SHEET NO.
704	(1)N & TS-1	McLEAN	497	190
STA. 16+150.000		TO STA. 16+238.730		
FED. ROAD DIST. NO.		ILLINOIS		FED. AID PROJECT

MATCHLINE STA. 16 + 150.000

MATCHLINE STA. 16 + 300.000 \*

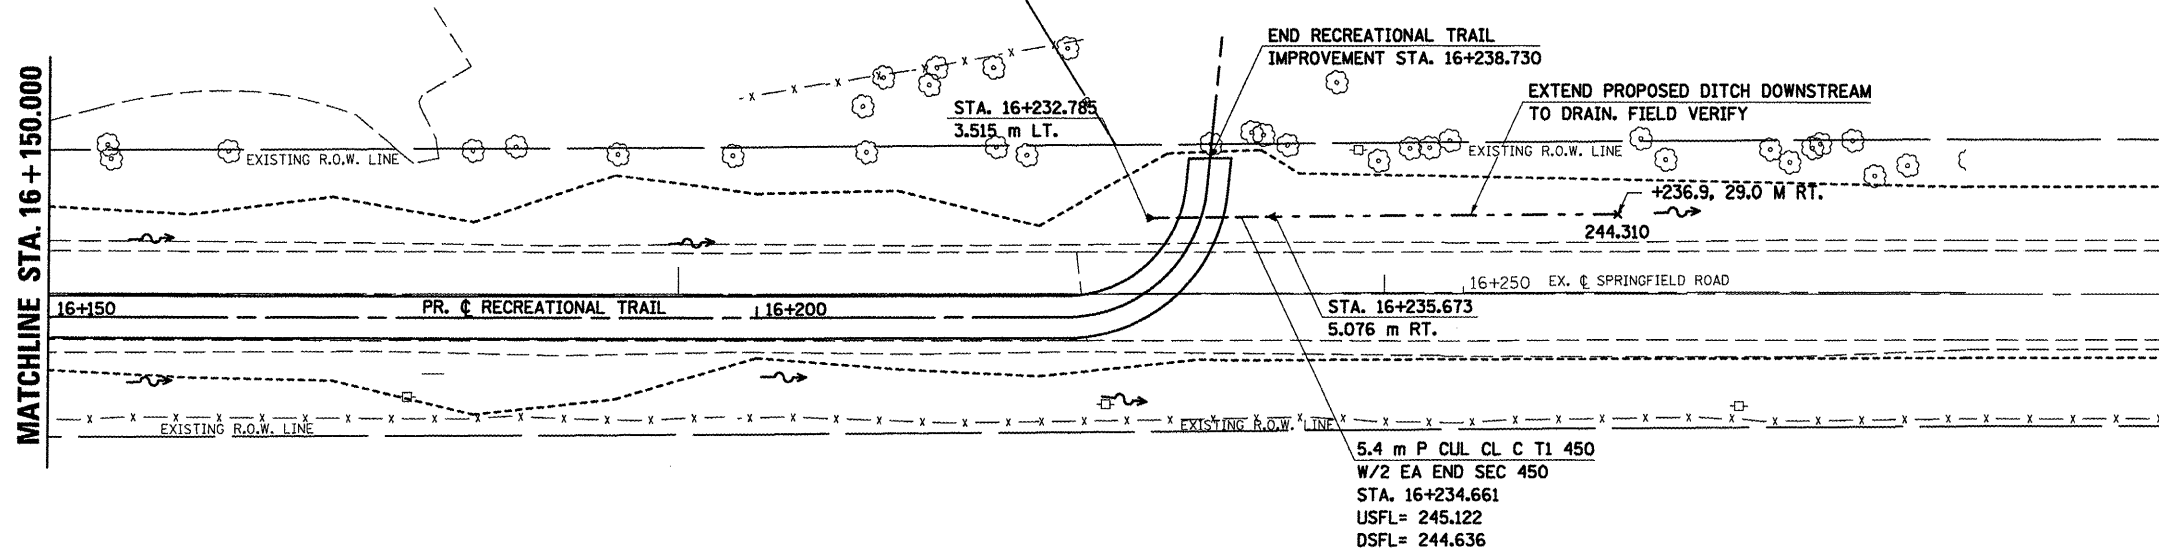

\* SEE NEXT SHEET FOR CONTINUATION

BY	DATE

FINAL SURVEY PLOTTED	
NOTE BOOK TEMPLATE AREAS CHECKED	
NO.	

DATE OF LAST REVISION:  
05-27-09  
250.0

250.0

BY	DATE

ORIGINAL SURVEY PLOTTED	
NOTE BOOK TEMPLATE AREAS CHECKED	
NO.	

