
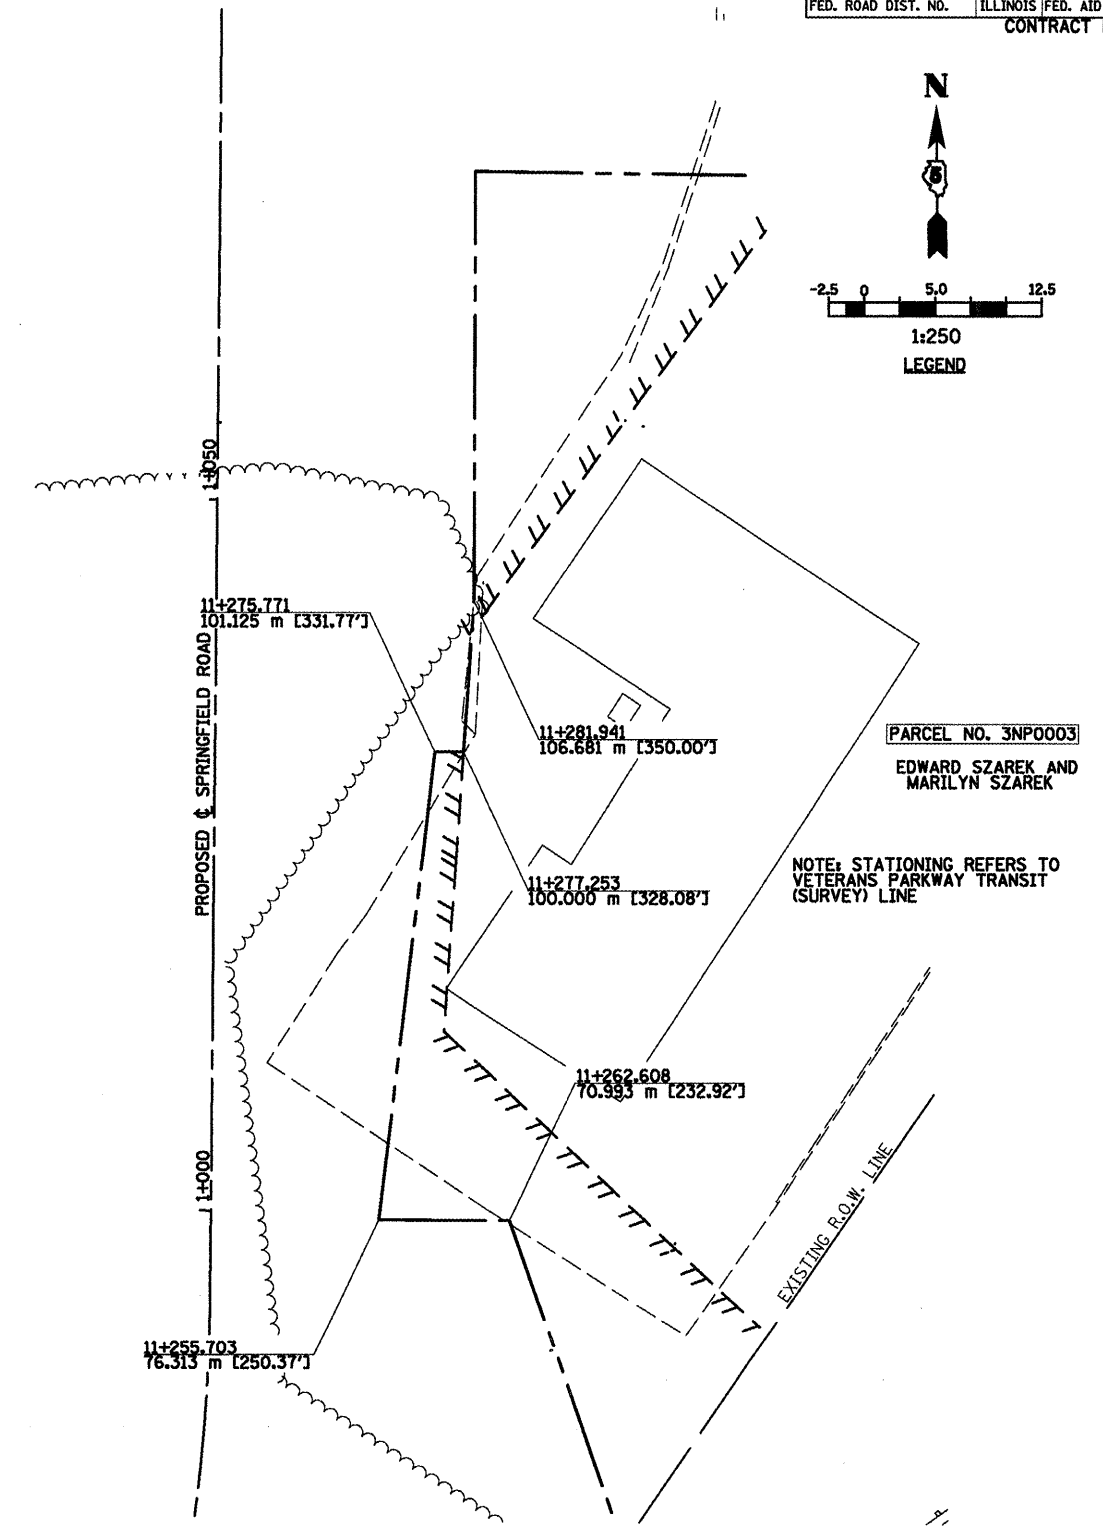
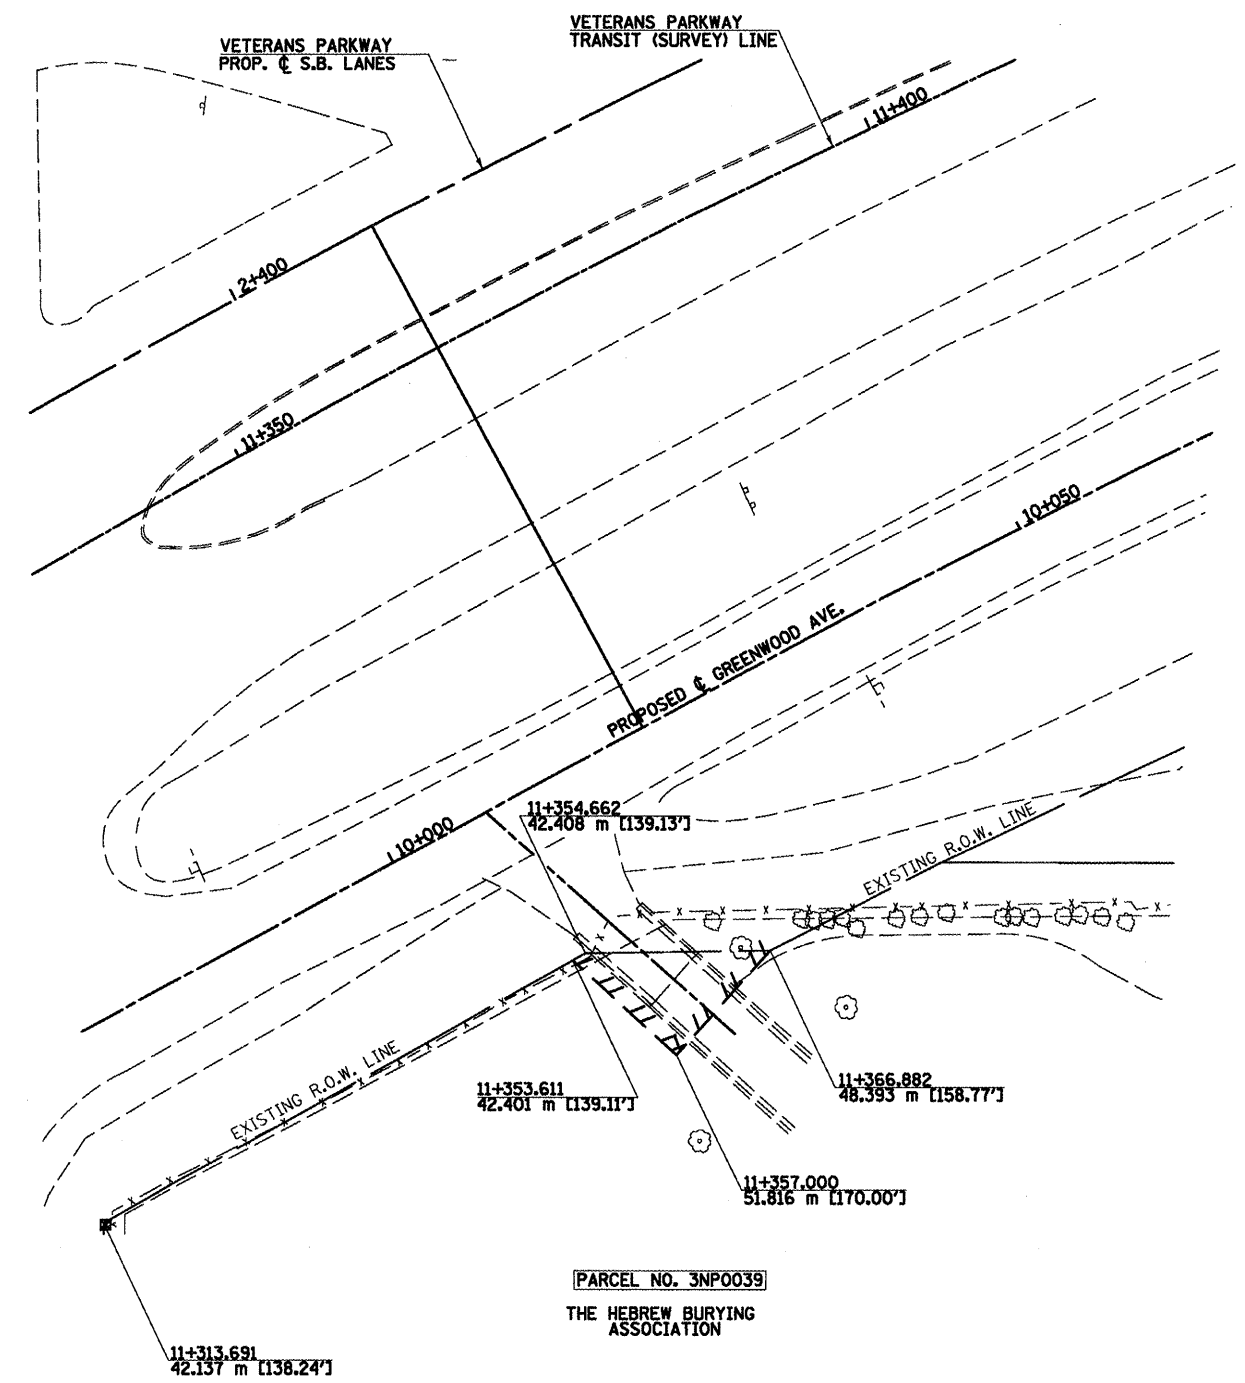


F.A.P. RTE.	SECTION	COUNTY	TOTAL SHEETS	SHEET NO.
704	(UN & TS-1	McLEAN	497	212
STA.	TO STA.			
FED. ROAD DIST. NO.	ILLINOIS FED. AID PROJECT		CONTRACT NO. 70514	

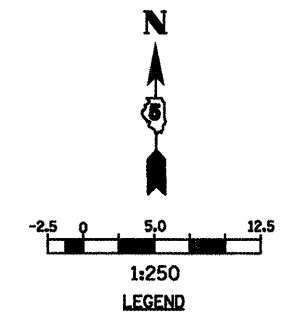

PARCEL NO. 3NP0039
THE HEBREW BURYING ASSOCIATION

PARCEL NO. 3NP0003
EDWARD SZAREK AND MARILYN SZAREK

NOTE: STATIONING REFERS TO VETERANS PARKWAY TRANSIT (SURVEY) LINE

REVISIONS	
NAME	DATE

ILLINOIS DEPARTMENT OF TRANSPORTATION

RIGHT OF WAY

SHEET 2 OF 4 DRAWN BY PMH

DATE 05-27-09 CHECKED BY GJS

RIGHT OF WAY REVISIONS