

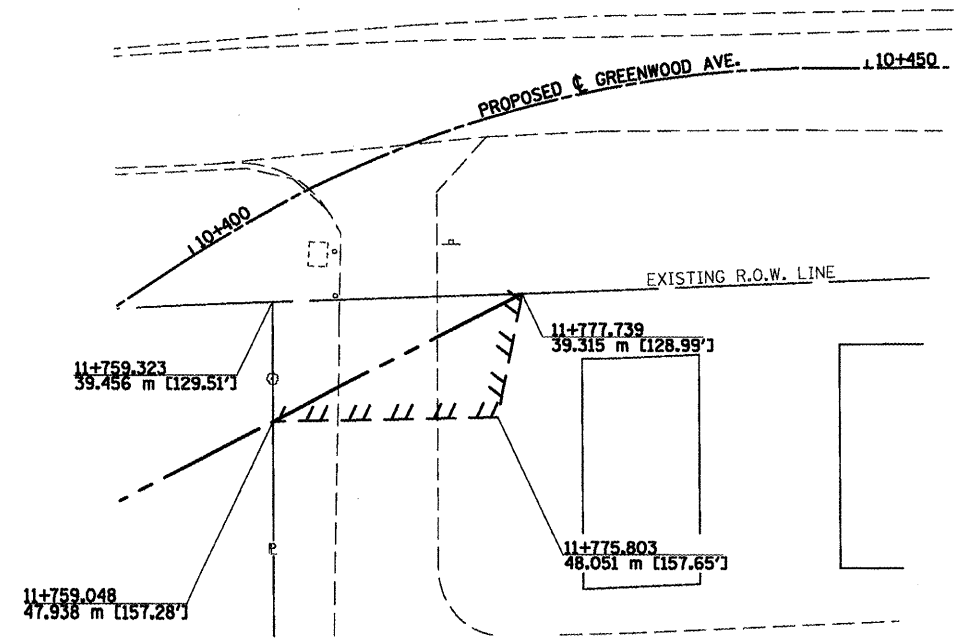
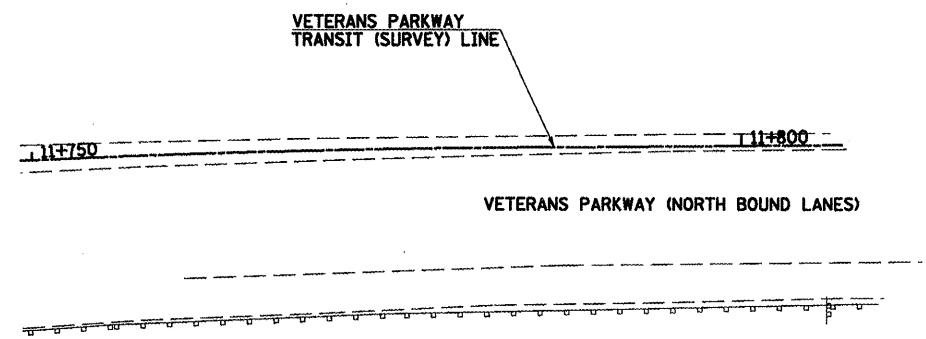
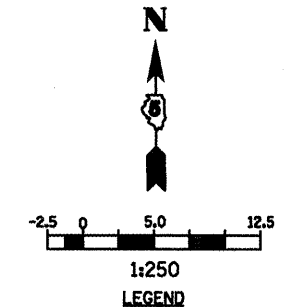


F.A.P. RTE.	SECTION	COUNTY	TOTAL SHEETS	SHEET NO.
704	(DN & TS-1	MCLEAN	497	213
STA.	TO STA.			
FED. ROAD DIST. NO.	ILLINOIS FED. AID PROJECT		CONTRACT NO. 70514	

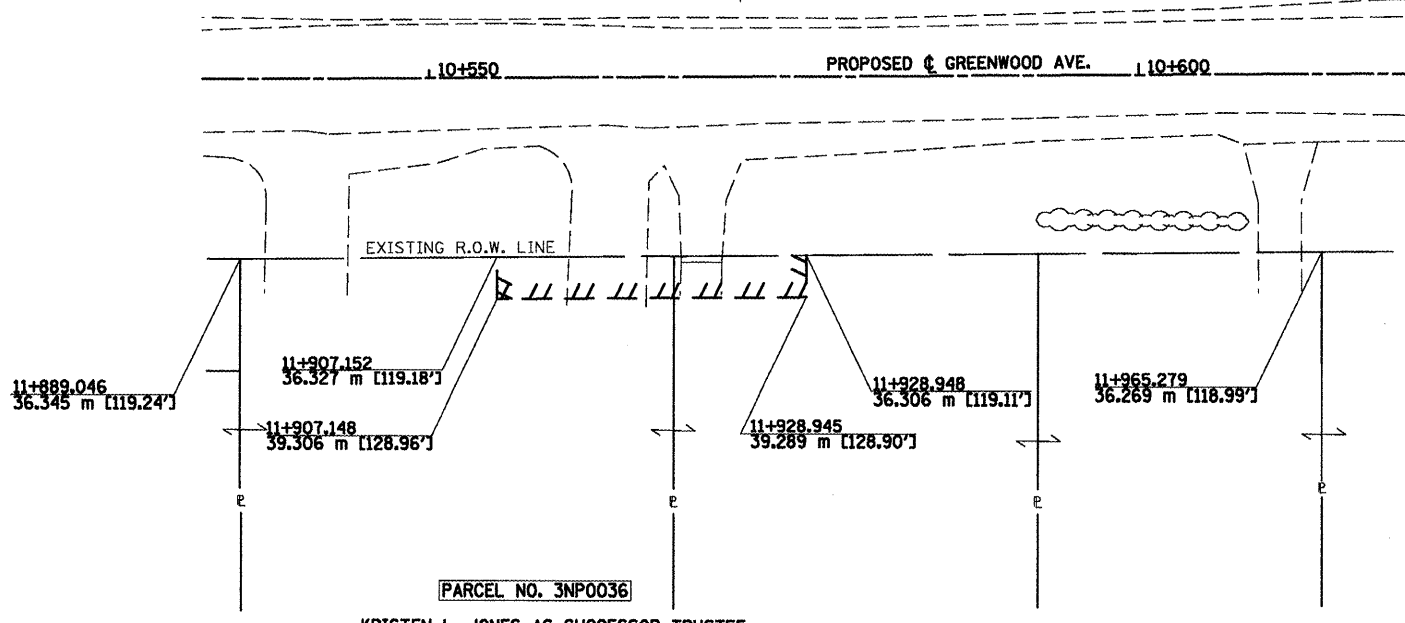

PARCEL NO. 3NP0012
 KRISTEN L. JONES AS SUCCESSOR TRUSTEE
 OF THE J.R. McCARTY TESTAMENTARY TRUST
 CREATED UNDER THE LAST WILL AND
 TESTAMENT OF J.R. McCARTY

NOTE: PARCELS 3NP0012 AND
 3NP0036 SHOWN FOR REVISED
 PROPERTY OWNERSHIP

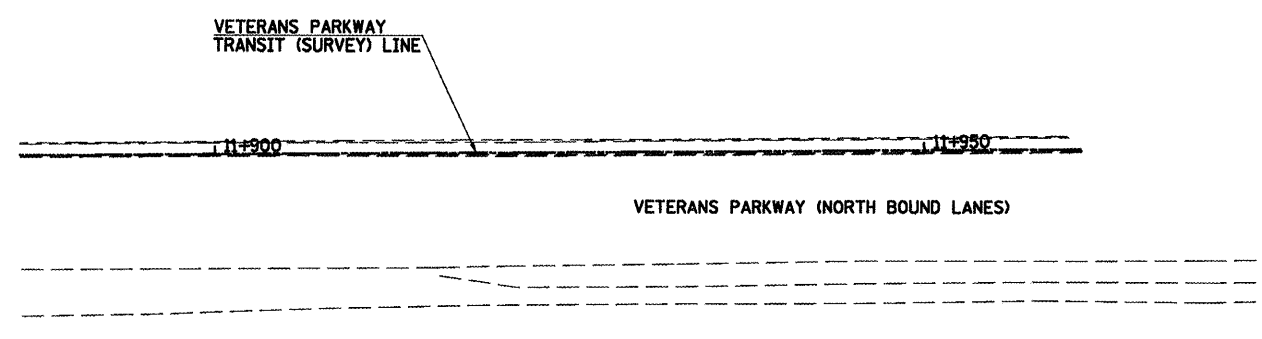

PARCEL NO. 3NP0036
 KRISTEN L. JONES AS SUCCESSOR TRUSTEE
 OF THE J.R. McCARTY TESTAMENTARY TRUST
 CREATED UNDER THE LAST WILL AND
 TESTAMENT OF J.R. McCARTY

REVISIONS		ILLINOIS DEPARTMENT OF TRANSPORTATION
NAME	DATE	
		RIGHT OF WAY
SHEET 3 OF 4		DRAWN BY PMH
DATE 05-27-09		CHECKED BY GJS

RIGHT OF WAY REVISIONS