
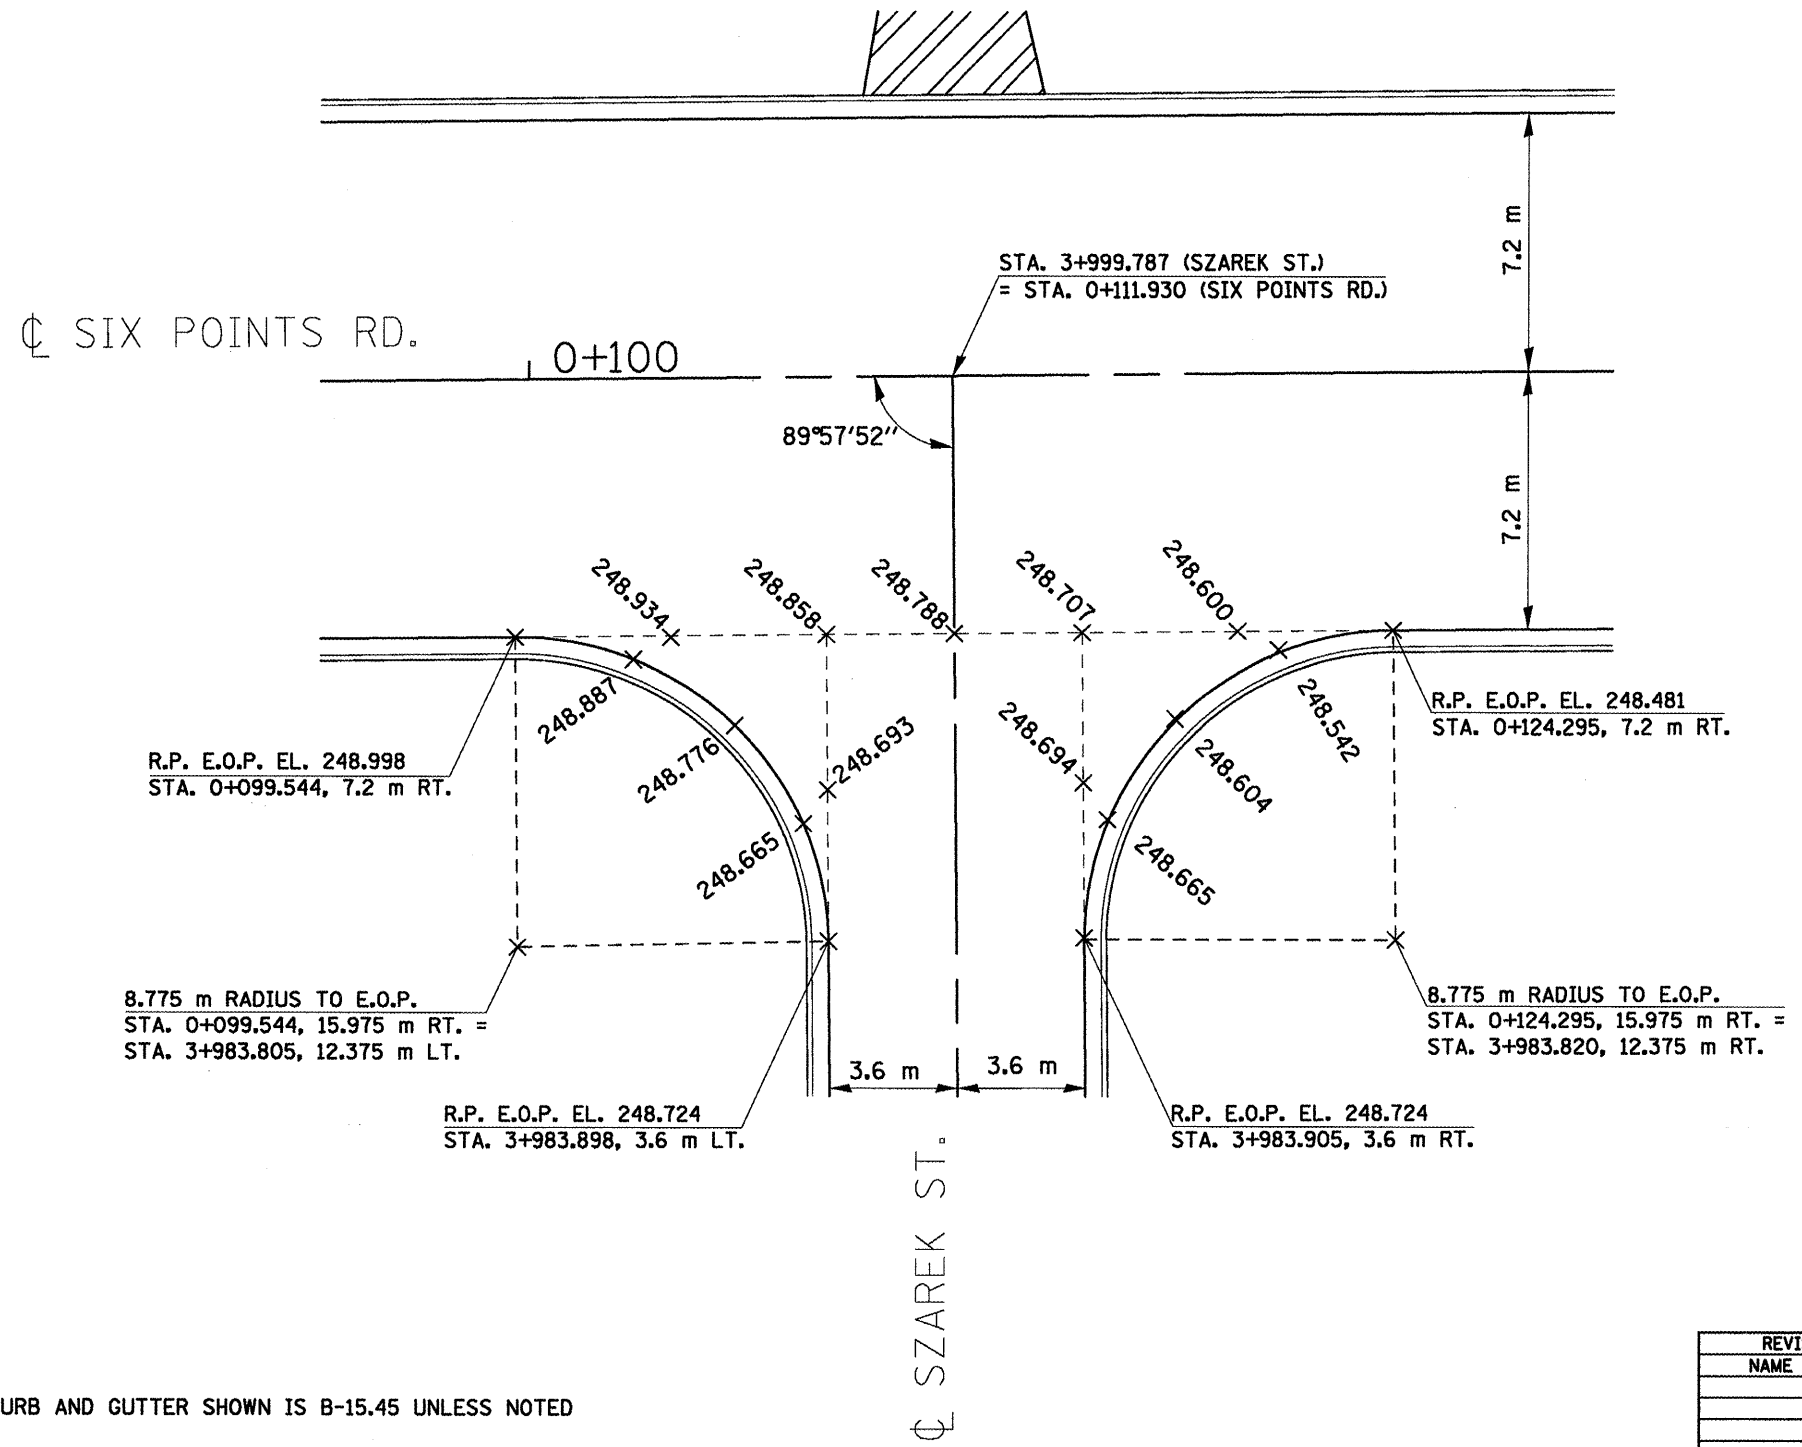


F.A.P. RT.E.	SECTION	COUNTY	TOTAL SHEETS	SHEET NO.
T04	(JN & TS-1	McLEAN	70514	221
STA. N/A		TO STA. N/A		
FED. ROAD DIST. NO.		ILLINOIS FED. AID PROJECT		
CONTRACT NO. 70514				

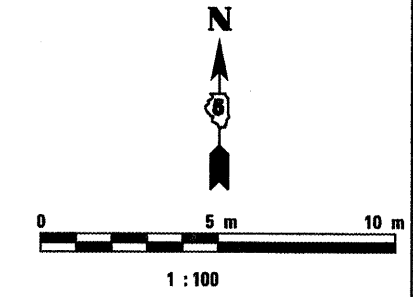

**NOTES:**

1. ALL PROPOSED CONCRETE CURB AND GUTTER SHOWN IS B-15.45 UNLESS NOTED OTHERWISE.
2. ELEVATIONS LISTED ALONG THE EDGE OF PAVEMENT BETWEEN THE RETURN POINTS ARE QUARTER POINTS OF THE TOTAL CURVE LENGTH.

REVISIONS	
NAME	DATE

ILLINOIS DEPARTMENT OF TRANSPORTATION

SZAREK ST. AND SIX POINTS RD.  
INTERSECTION DETAILS

DRAWN BY SAM  
CHECKED BY PMH

DATE 05-27-09

**SZAREK ST. AND SIX POINTS RD. - INTERSECTION DETAILS**