
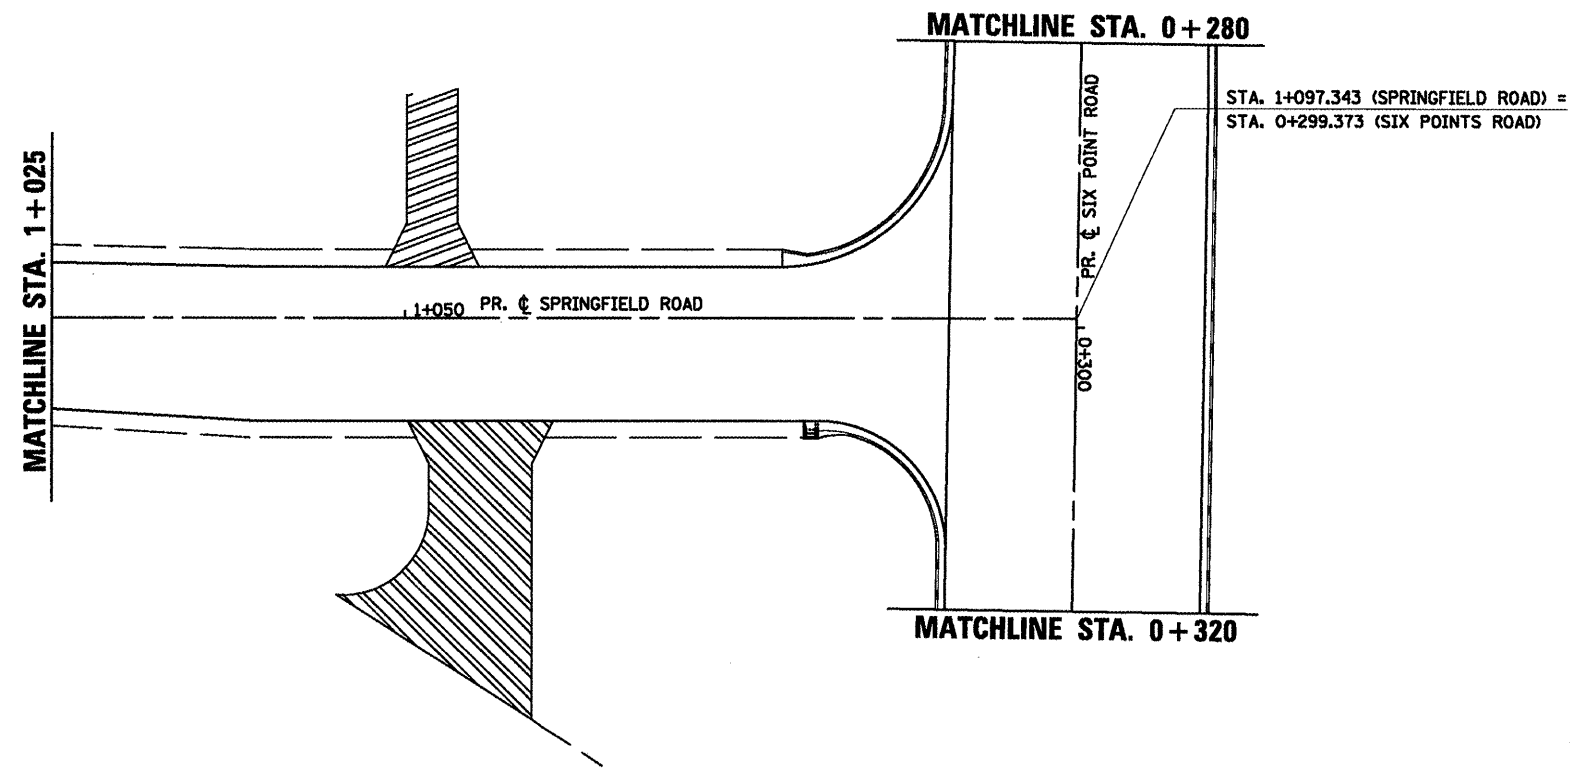


F.A.P. RTE.	SECTION	COUNTY	TOTAL SHEETS	SHEET NO.
704	(IN & TS-1	MCLEAN	497	224
STA. 1+025.000		TO STA.		
FED. ROAD DIST. NO.	ILLINOIS FED. AID PROJECT			
CONTRACT NO. 70514				

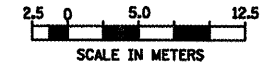

REVISIONS		ILLINOIS DEPARTMENT OF TRANSPORTATION
NAME	DATE	
		PAVEMENT ELEVATIONS SPRINGFIELD ROAD (WEST)
DATE	03-31-09	DRAWN BY SAM CHECKED BY PMH