
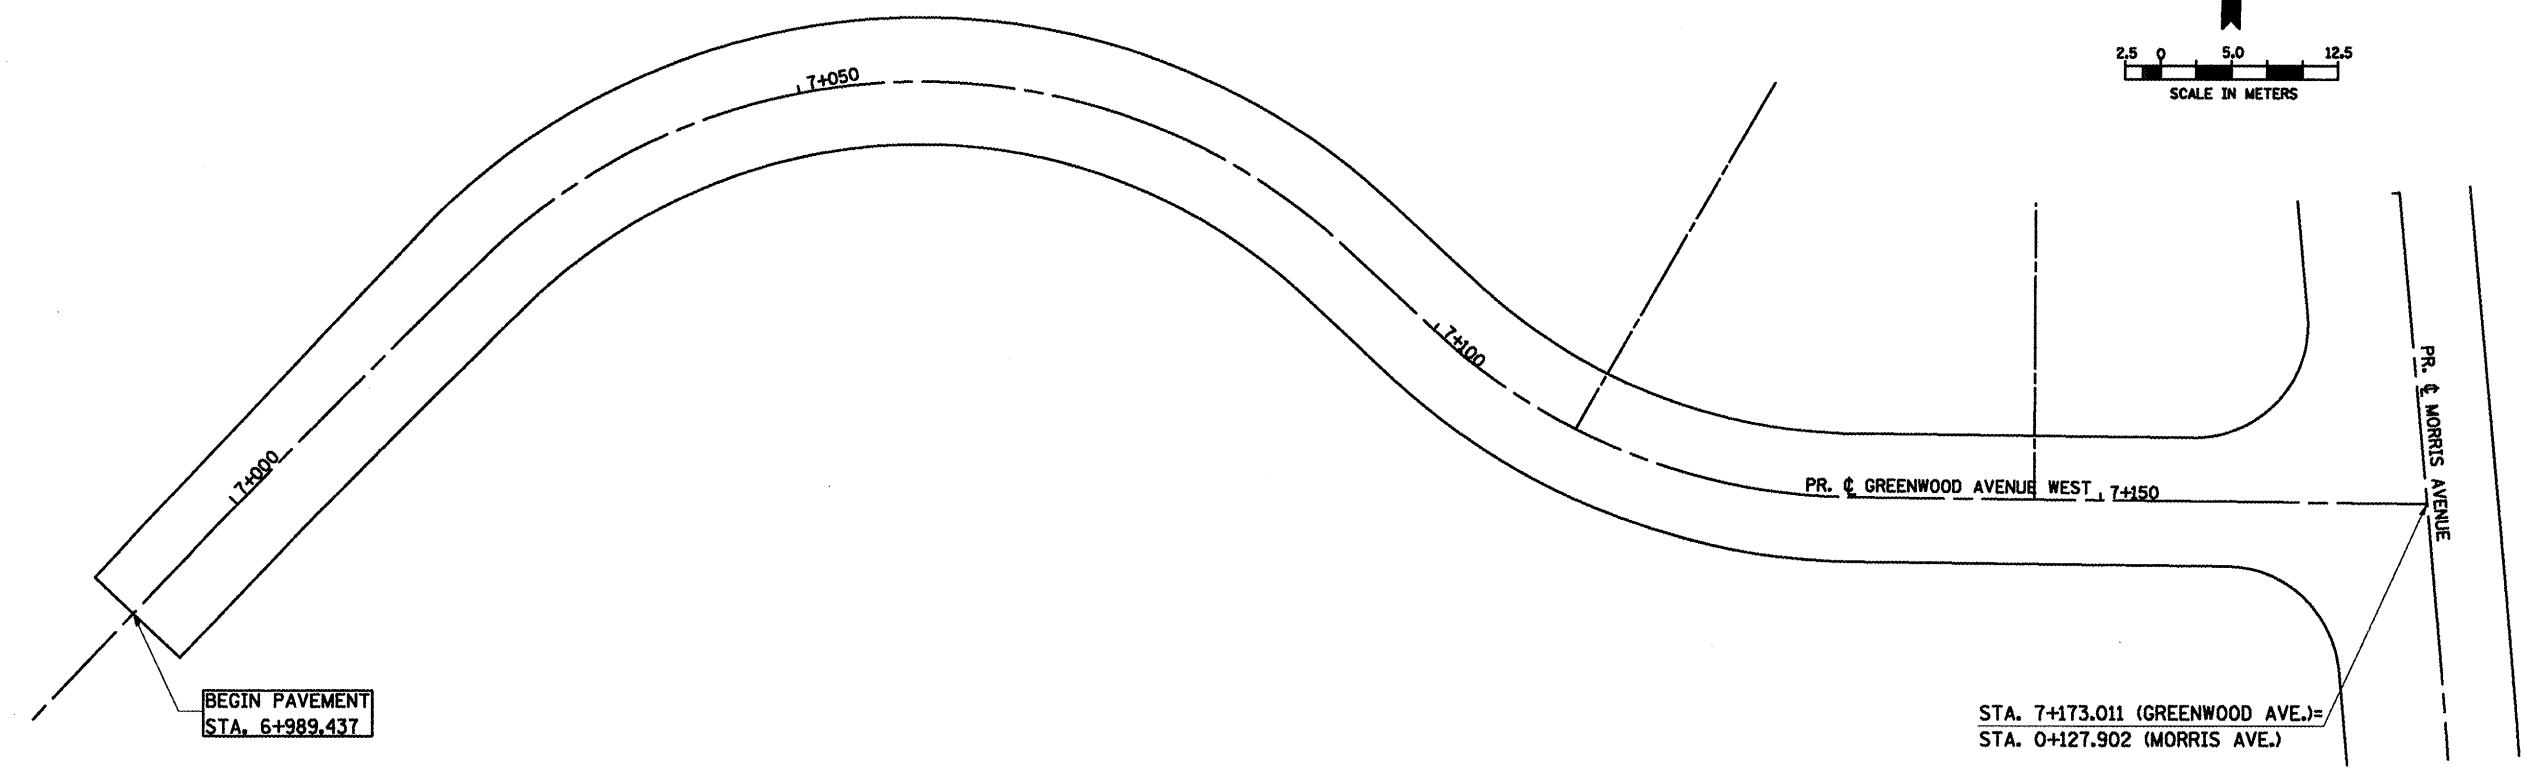


F.A.P. RTE.	SECTION	COUNTY	TOTAL SHEETS	SHEET NO.
704	(1)N & TS-1	McLEAN	497	225
STA. 6+989.437		TO STA. 7+173.011		
FED. ROAD DIST. NO.		ILLINOIS FED. AID PROJECT		
CONTRACT NO. 70514				

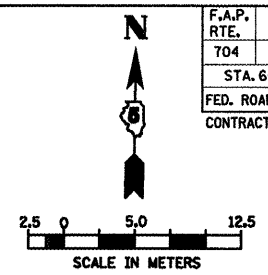

STATIONS	LEFT			CENTERLINE ELEVATION	RIGHT		
	LEFT RATE	LEFT OFFSET	LEFT ELEVATION		RIGHT RATE	RIGHT OFFSET	RIGHT ELEVATION
	%	m	m	m	%	m	m
6+989.437	2.00	3.660	254.011	254.938	-2.00	4.733	254.843
6+990.000	2.00	3.673	254.986	254.913	-2.00	4.720	254.819
7+000.000	2.00	3.913	254.547	254.469	-2.00	4.500	254.379
7+010.000	2.00	4.153	254.109	254.026	-2.00	4.500	253.936
7+020.000	2.25	4.393	253.658	253.559	-2.25	4.500	253.458
7+030.000	3.00	4.500	253.207	253.072	-3.00	4.500	252.937
7+040.000	3.00	4.500	252.703	252.568	-3.00	4.500	252.433
7+050.000	3.00	4.500	252.196	252.061	-3.00	4.500	251.926
7+060.000	3.00	4.500	251.697	251.562	-3.00	4.500	251.427
7+070.000	3.00	4.500	251.290	251.155	-3.00	4.500	251.020
7+080.000	3.00	4.500	250.993	250.858	-3.00	4.500	250.723
7+090.000	2.16	4.500	250.769	250.672	-2.16	4.500	250.575
7+100.000	0.16	4.500	250.603	250.596	-1.50	4.500	250.528
7+110.000	-1.50	4.500	250.564	250.632	-1.50	4.500	250.564
7+120.000	-1.50	4.500	250.710	250.777	-1.50	4.500	250.710
7+130.000	-1.50	4.500	250.965	251.033	-1.50	4.500	250.965
7+140.000	-1.50	4.500	251.265	251.333	-1.50	4.500	251.265

REVISIONS		ILLINOIS DEPARTMENT OF TRANSPORTATION
NAME	DATE	
		PAVEMENT ELEVATIONS GREENWOOD AVENUE (WEST)
DATE 05-27-09		DRAWN BY SAM CHECKED BY PMH