
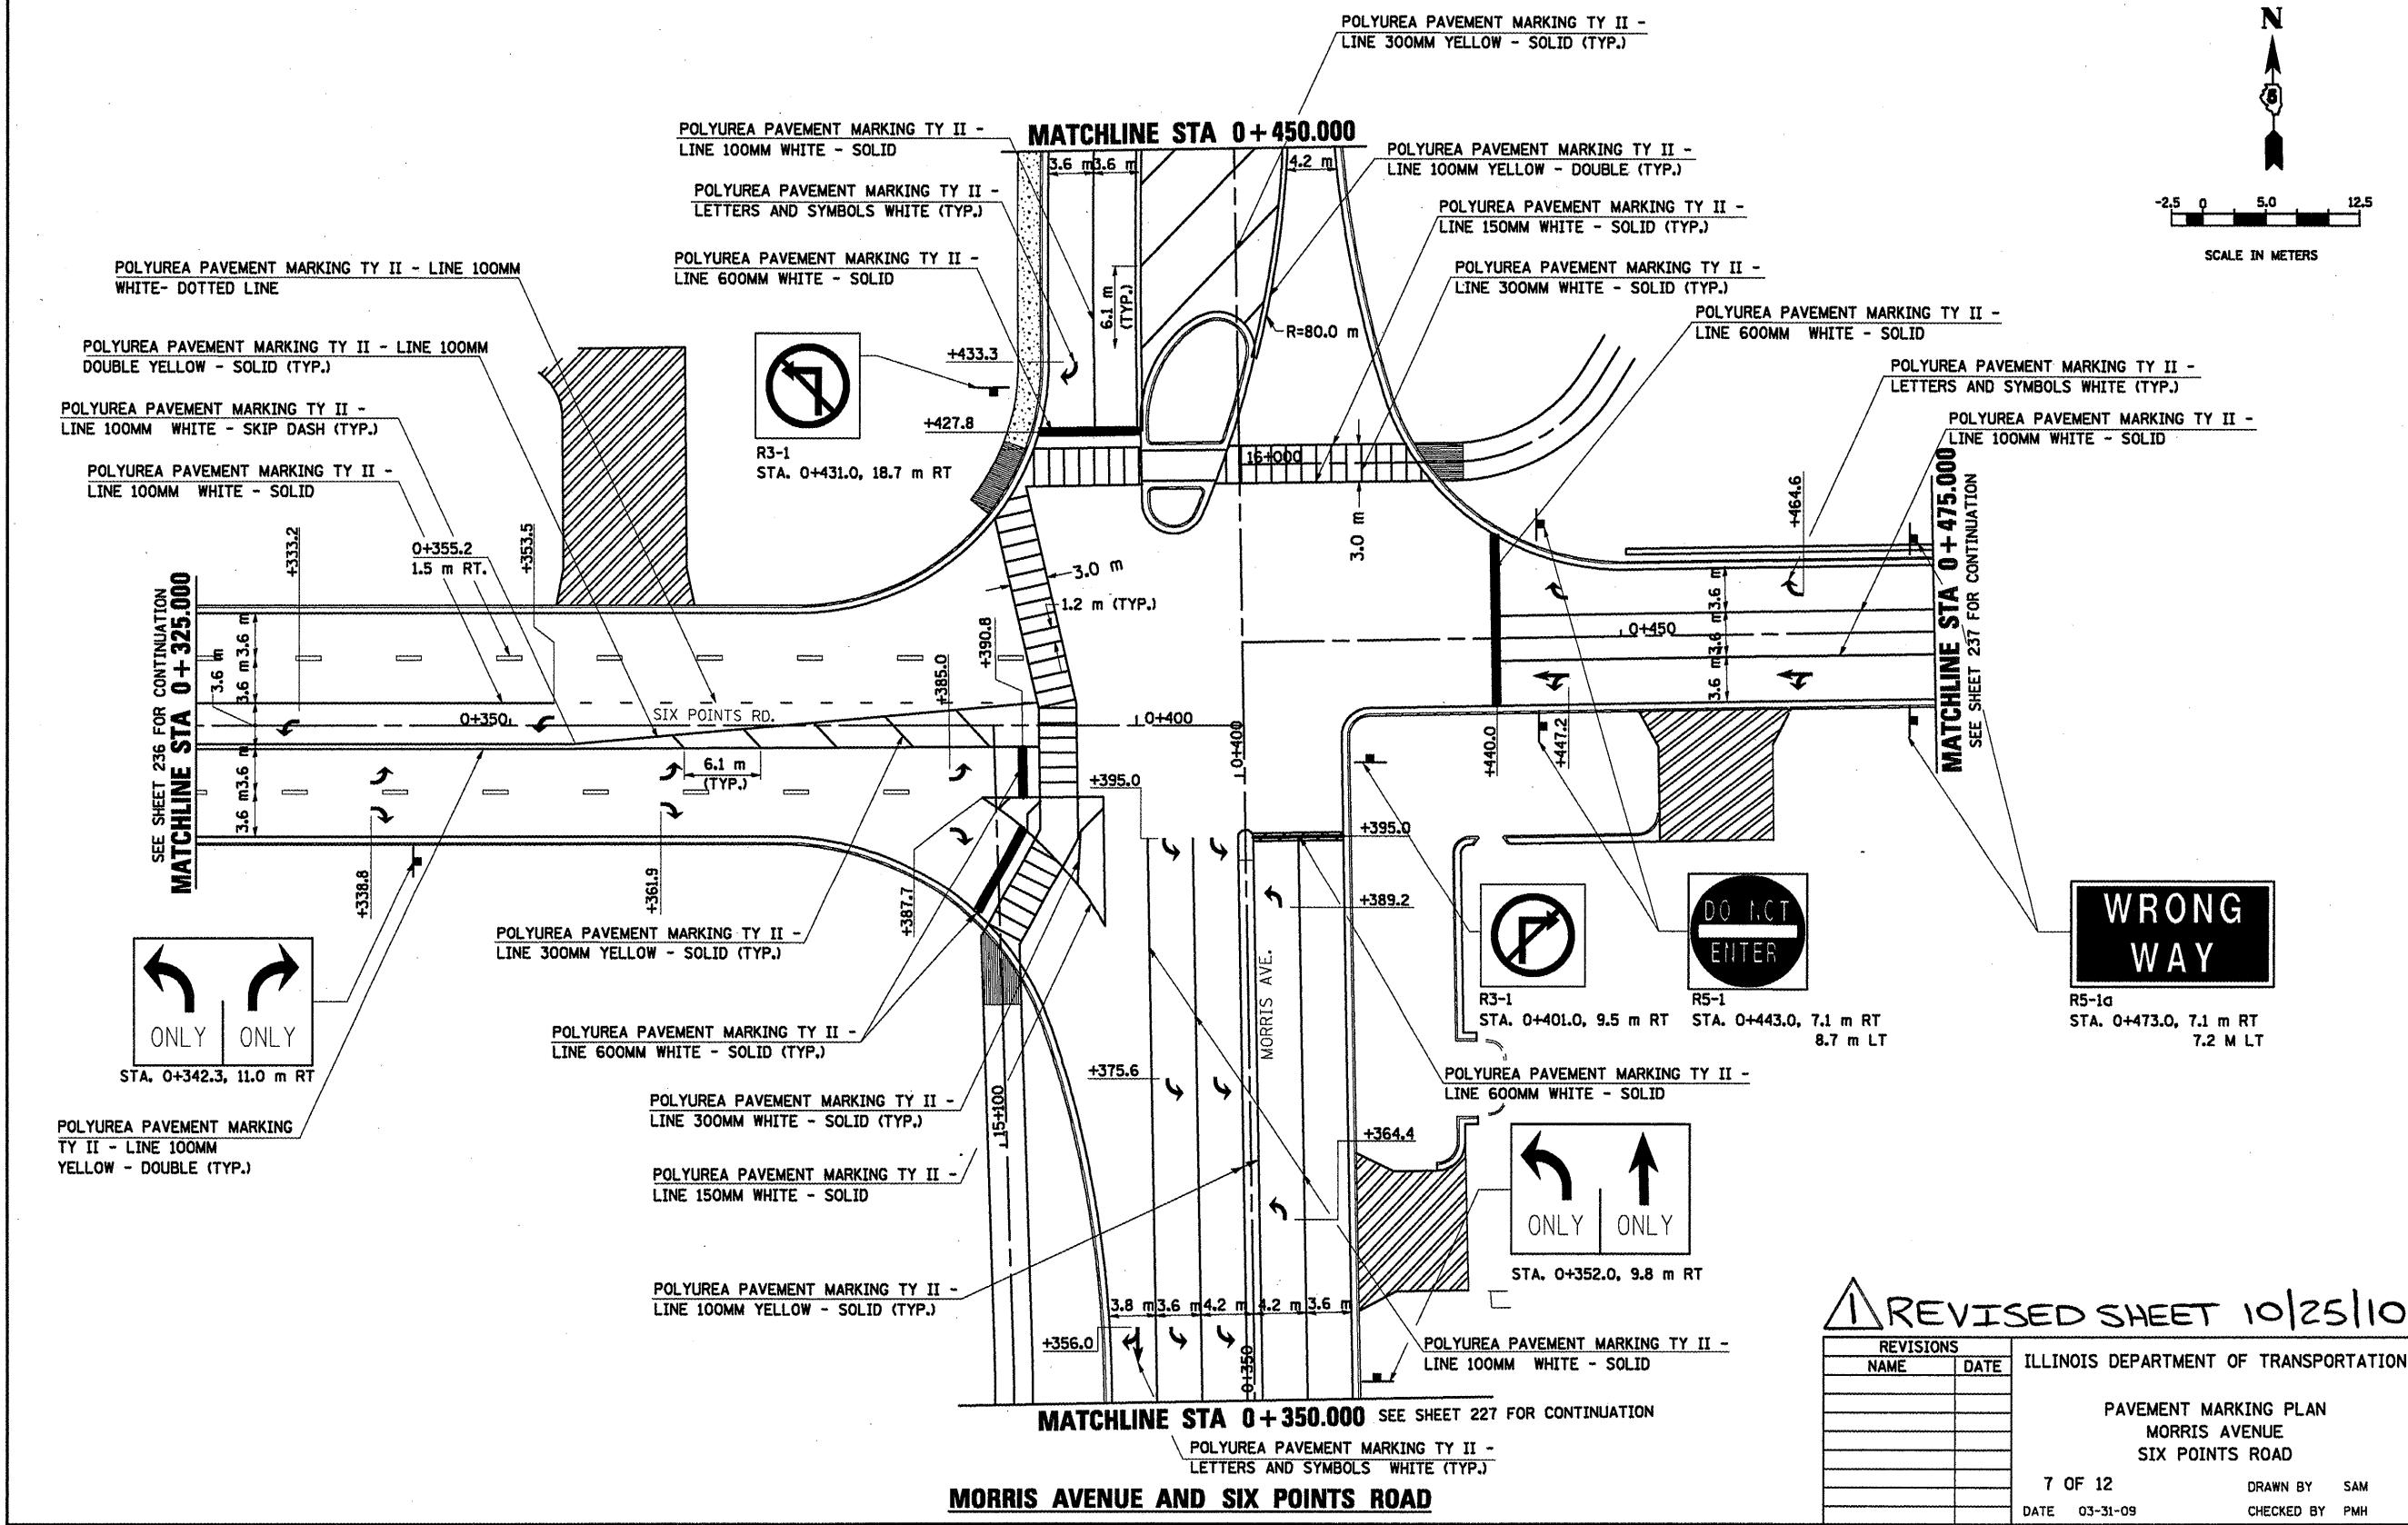


F.A.P. RTE.	SECTION	COUNTY	TOTAL SHEETS	SHEET NO.
704	(I) N & TS-1	McLEAN	497	232
STA. 0+350.000		TO STA. 0+450.000		
FED. ROAD DIST. NO.		ILLINOIS FED. AID PROJECT		

CONTRACT NO. 70514

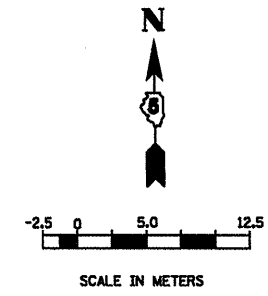

REVISIONS	
NAME	DATE

ILLINOIS DEPARTMENT OF TRANSPORTATION

PAVEMENT MARKING PLAN  
MORRIS AVENUE  
SIX POINTS ROAD

7 OF 12  
DATE 03-31-09

DRAWN BY SAM  
CHECKED BY PMH