
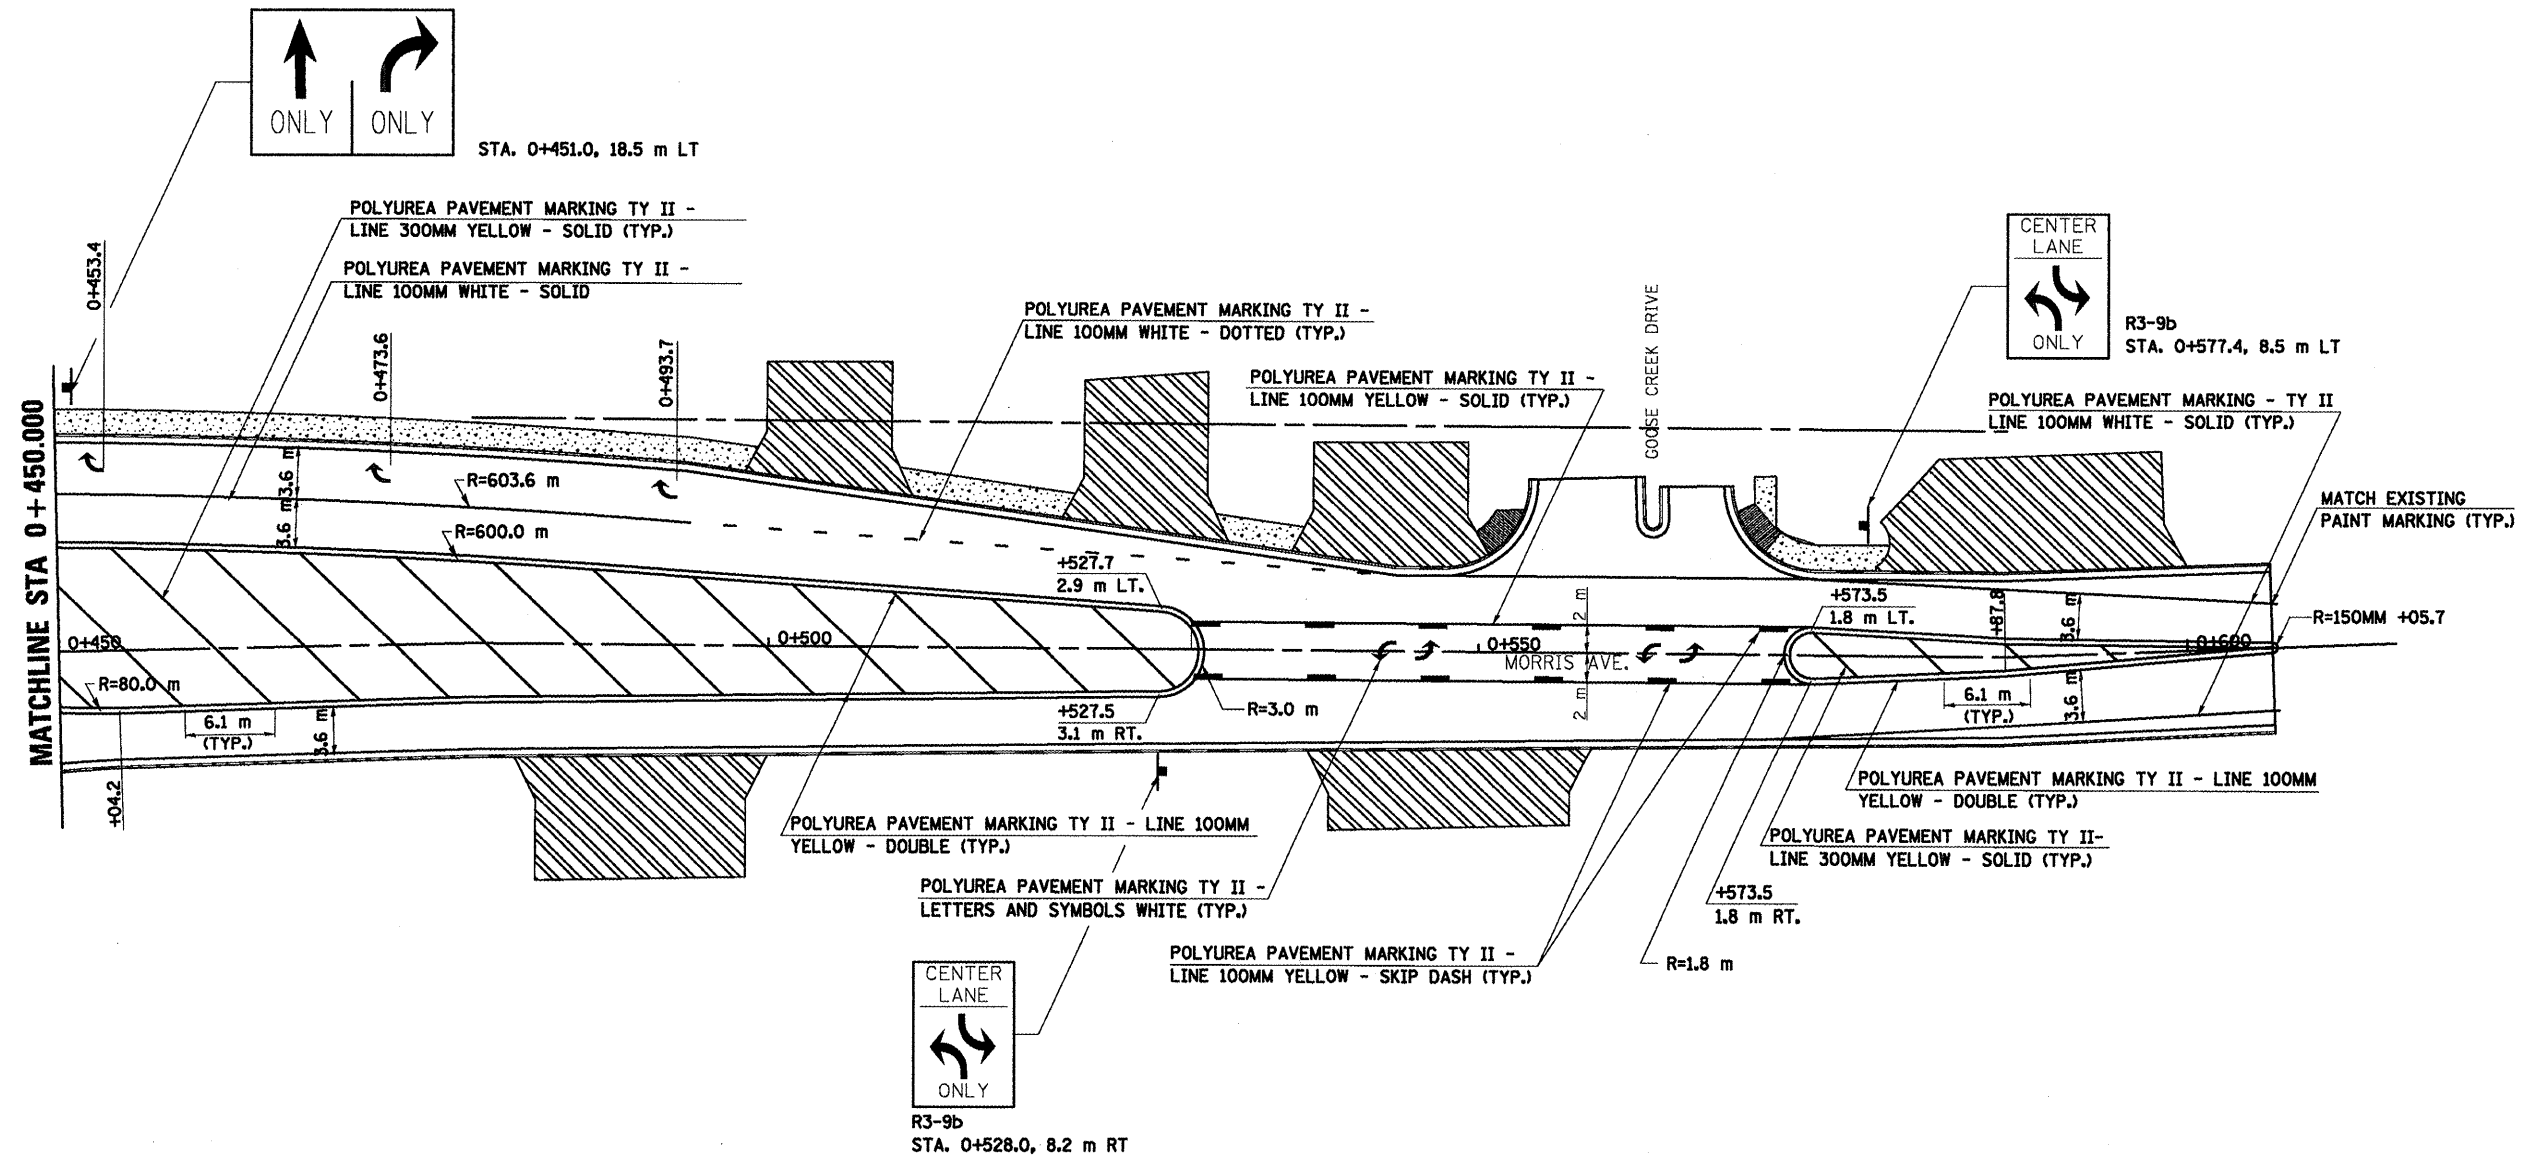


F.A.P. RTE.	SECTION	COUNTY	TOTAL SHEETS	SHEET NO.
T04	(1) N & TS-1	McLEAN	497	233
STA. 0+450.000		TO STA. 0+606.000		
FED. ROAD DIST. NO.		ILLINOIS FED. AID PROJECT		

CONTRACT NO. 70514

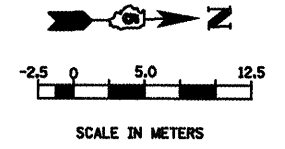

MORRIS AVENUE

REVISIONS	
NAME	DATE

ILLINOIS DEPARTMENT OF TRANSPORTATION

PAVEMENT MARKING PLAN
MORRIS AVENUE

8 OF 12

DATE 03-31-09

DRAWN BY SAM
CHECKED BY PMH