

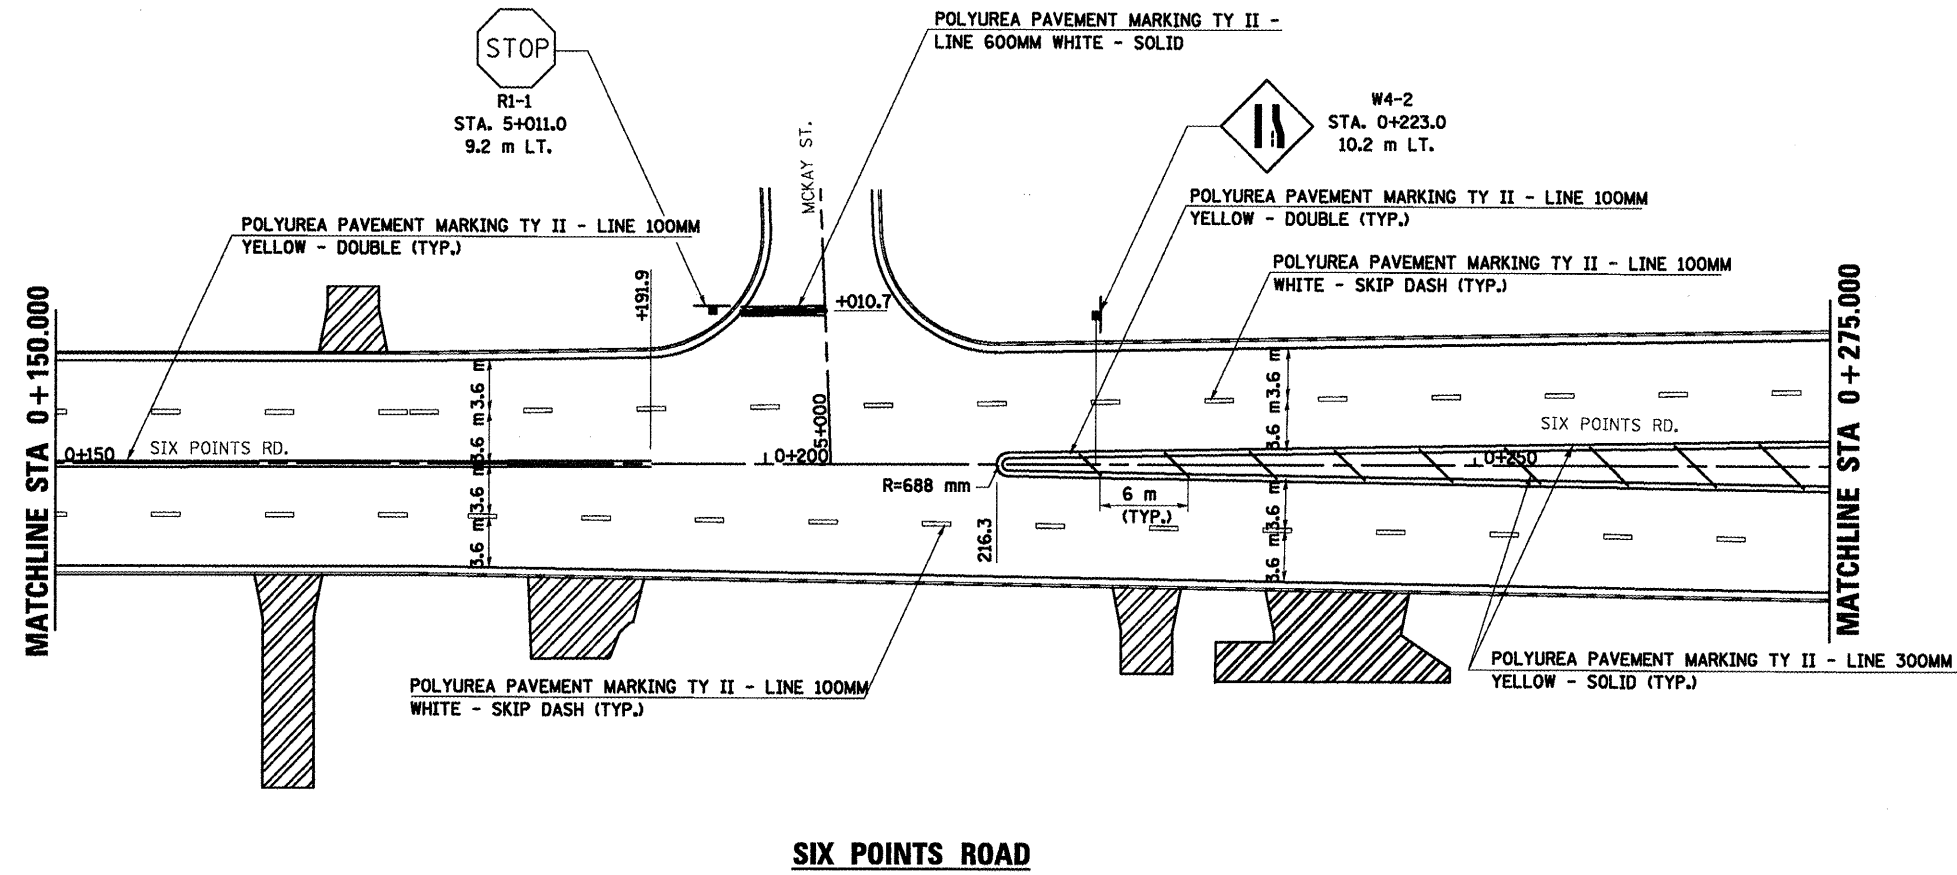
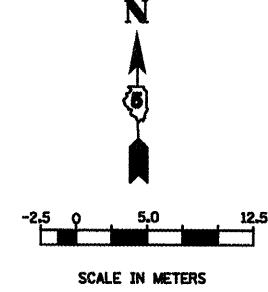


F.A.P. RTE.	SECTION	COUNTY	TOTAL SHEETS	SHEET NO.
T04	(1) N & TS-1	McLEAN	497	236
STA. 0+150.000		TO STA. 0+325.000		
FED. ROAD DIST. NO.		ILLINOIS FED. AID PROJECT		

CONTRACT NO. 70514

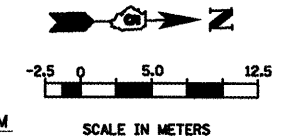

SIX POINTS ROAD

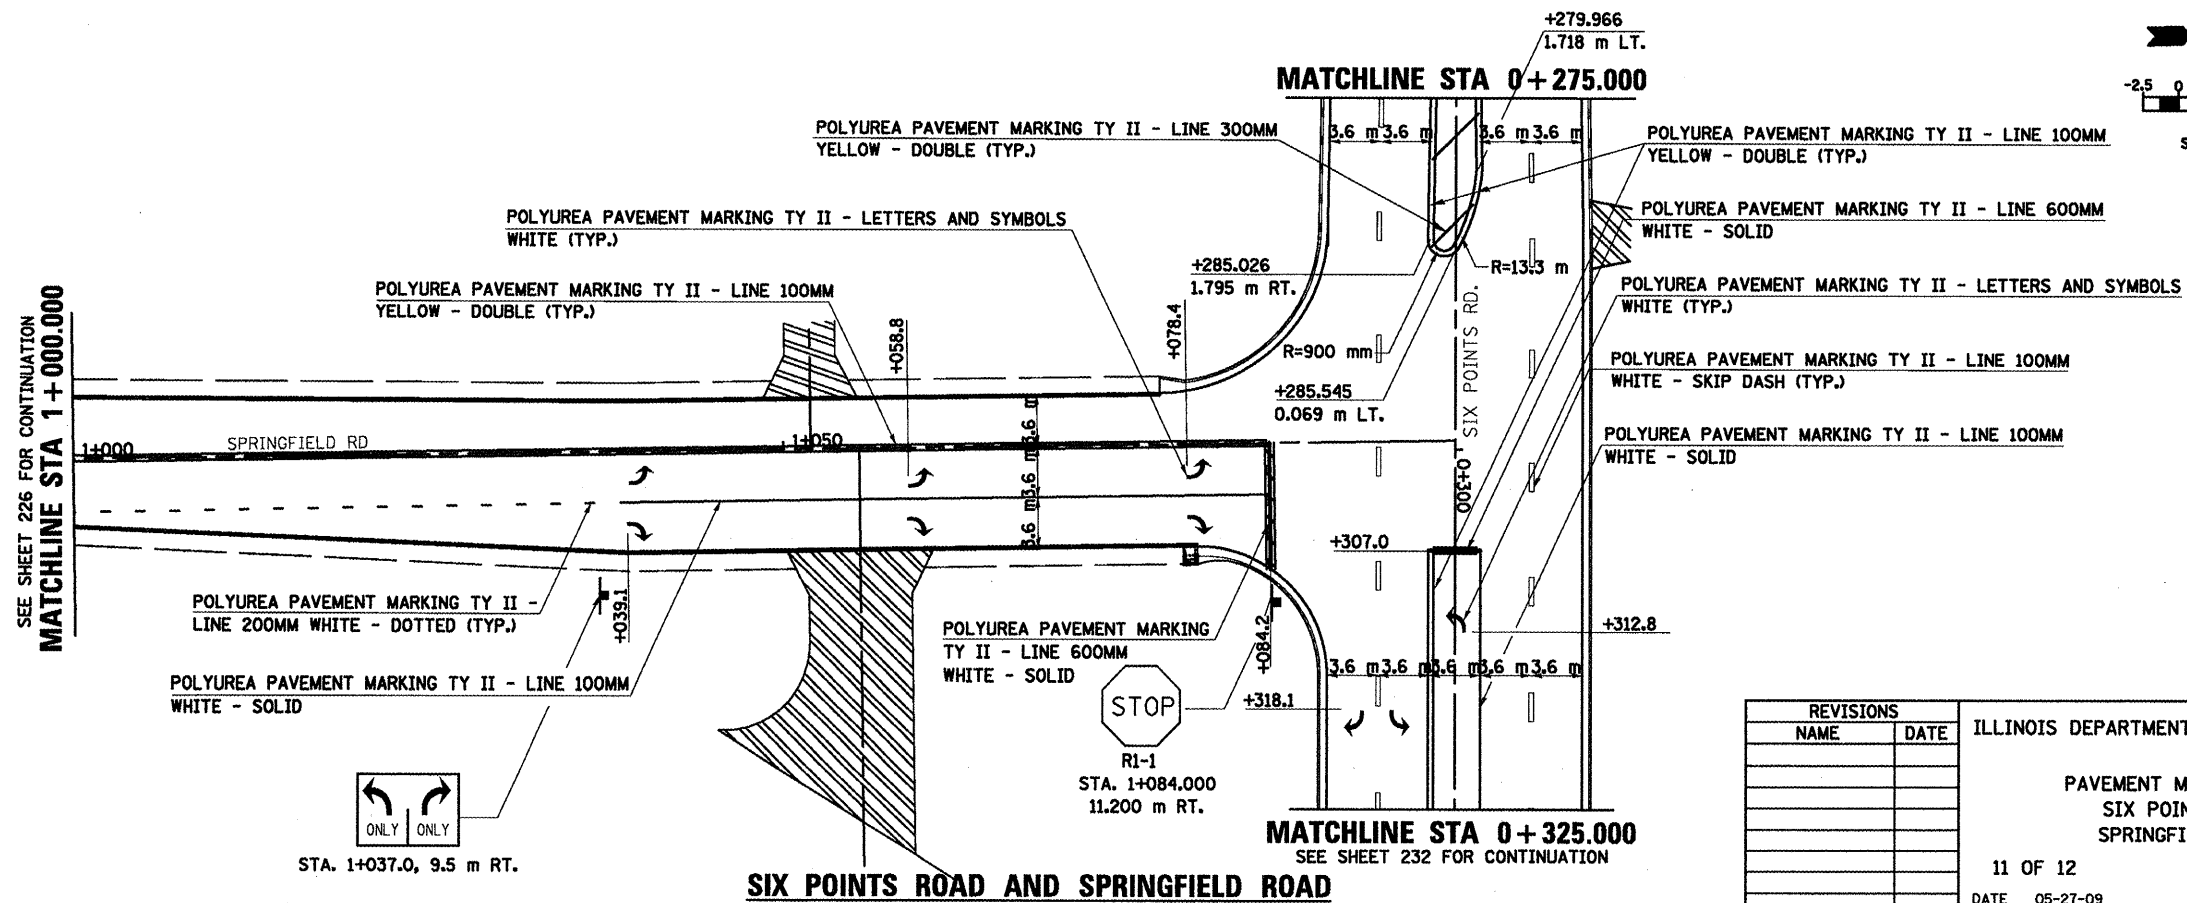

REVISIONS	
NAME	DATE

ILLINOIS DEPARTMENT OF TRANSPORTATION
 PAVEMENT MARKING PLAN
 SIX POINTS ROAD
 SPRINGFIELD ROAD
 11 OF 12
 DATE 05-27-09
 DRAWN BY SAM
 CHECKED BY PMH