
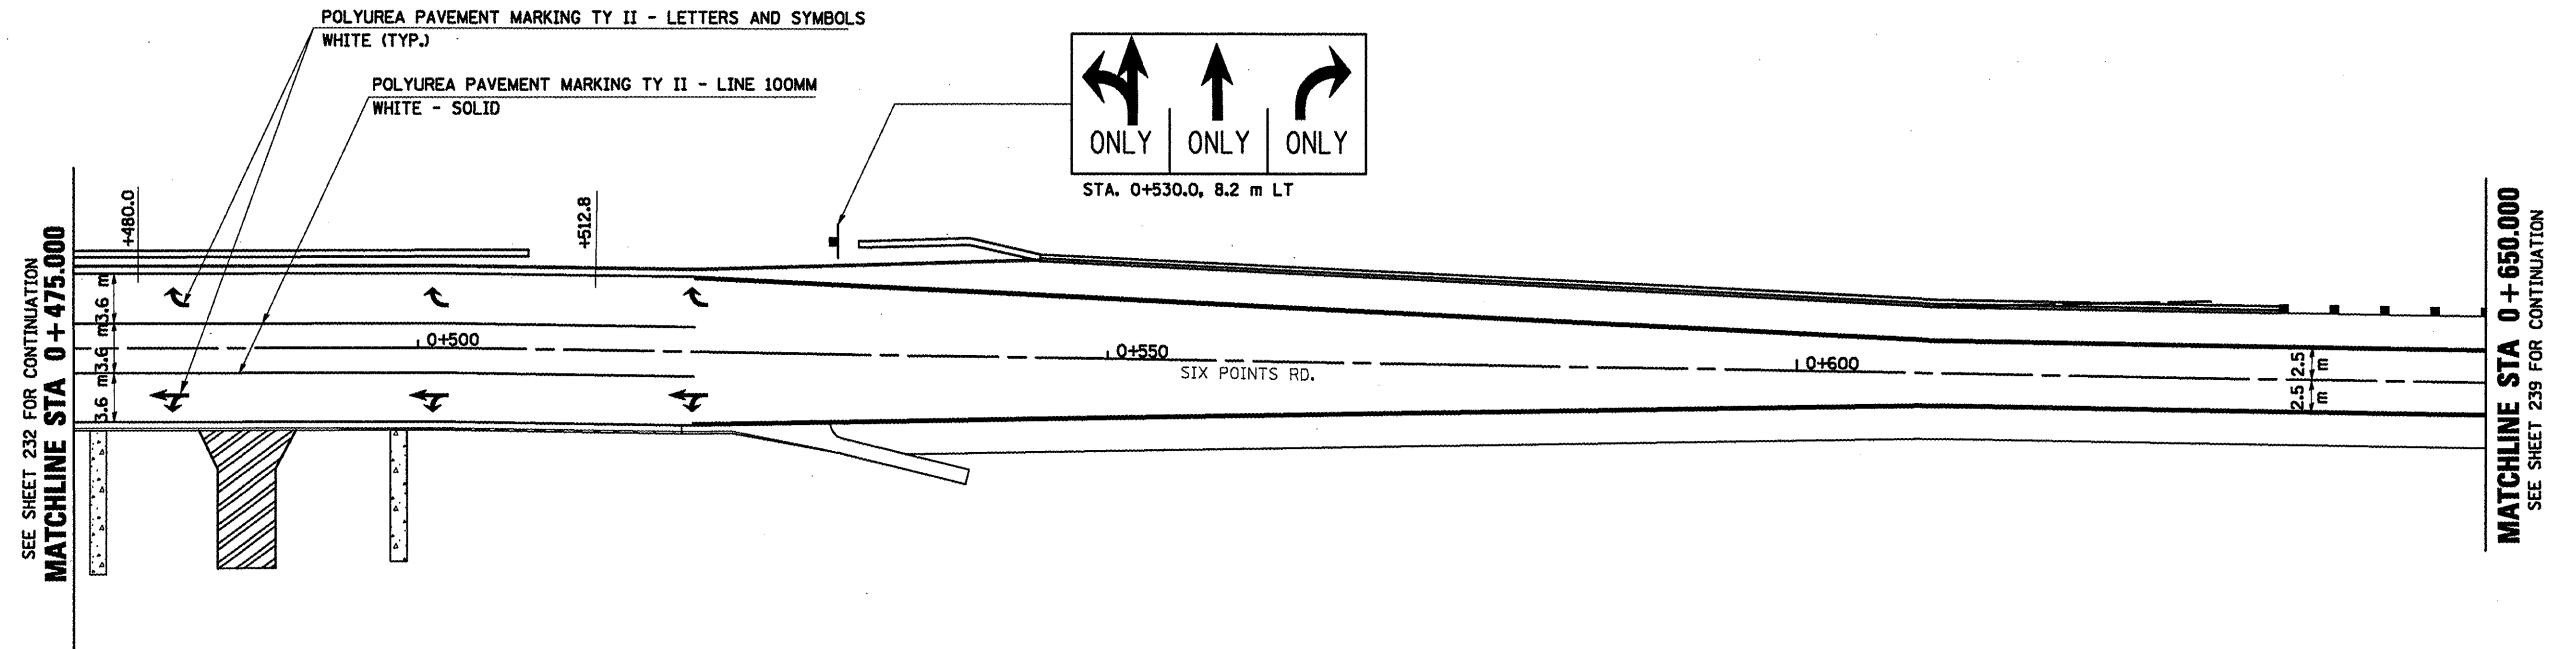


F.A.P. RTE.	SECTION	COUNTY	TOTAL SHEETS	SHEET NO.
704	(1) N & TS-1	McLEAN	497	237
STA. 0+475.000		TO STA. 0+650.000		
FED. ROAD DIST. NO.	ILLINOIS	FED. AID PROJECT		

CONTRACT NO. 70514

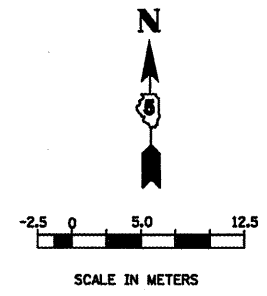

SEE SHEET 232 FOR CONTINUATION
MATCHLINE STA 0 + 475.000

MATCHLINE STA 0 + 650.000
SEE SHEET 239 FOR CONTINUATION

SIX POINTS ROAD

REVISIED SHEET 10/25/10

REVISIONS	
NAME	DATE

ILLINOIS DEPARTMENT OF TRANSPORTATION

PAVEMENT MARKING PLAN
SIX POINTS ROAD

12 OF 12
DATE 03-31-09

DRAWN BY SAM
CHECKED BY PMH