
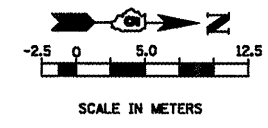
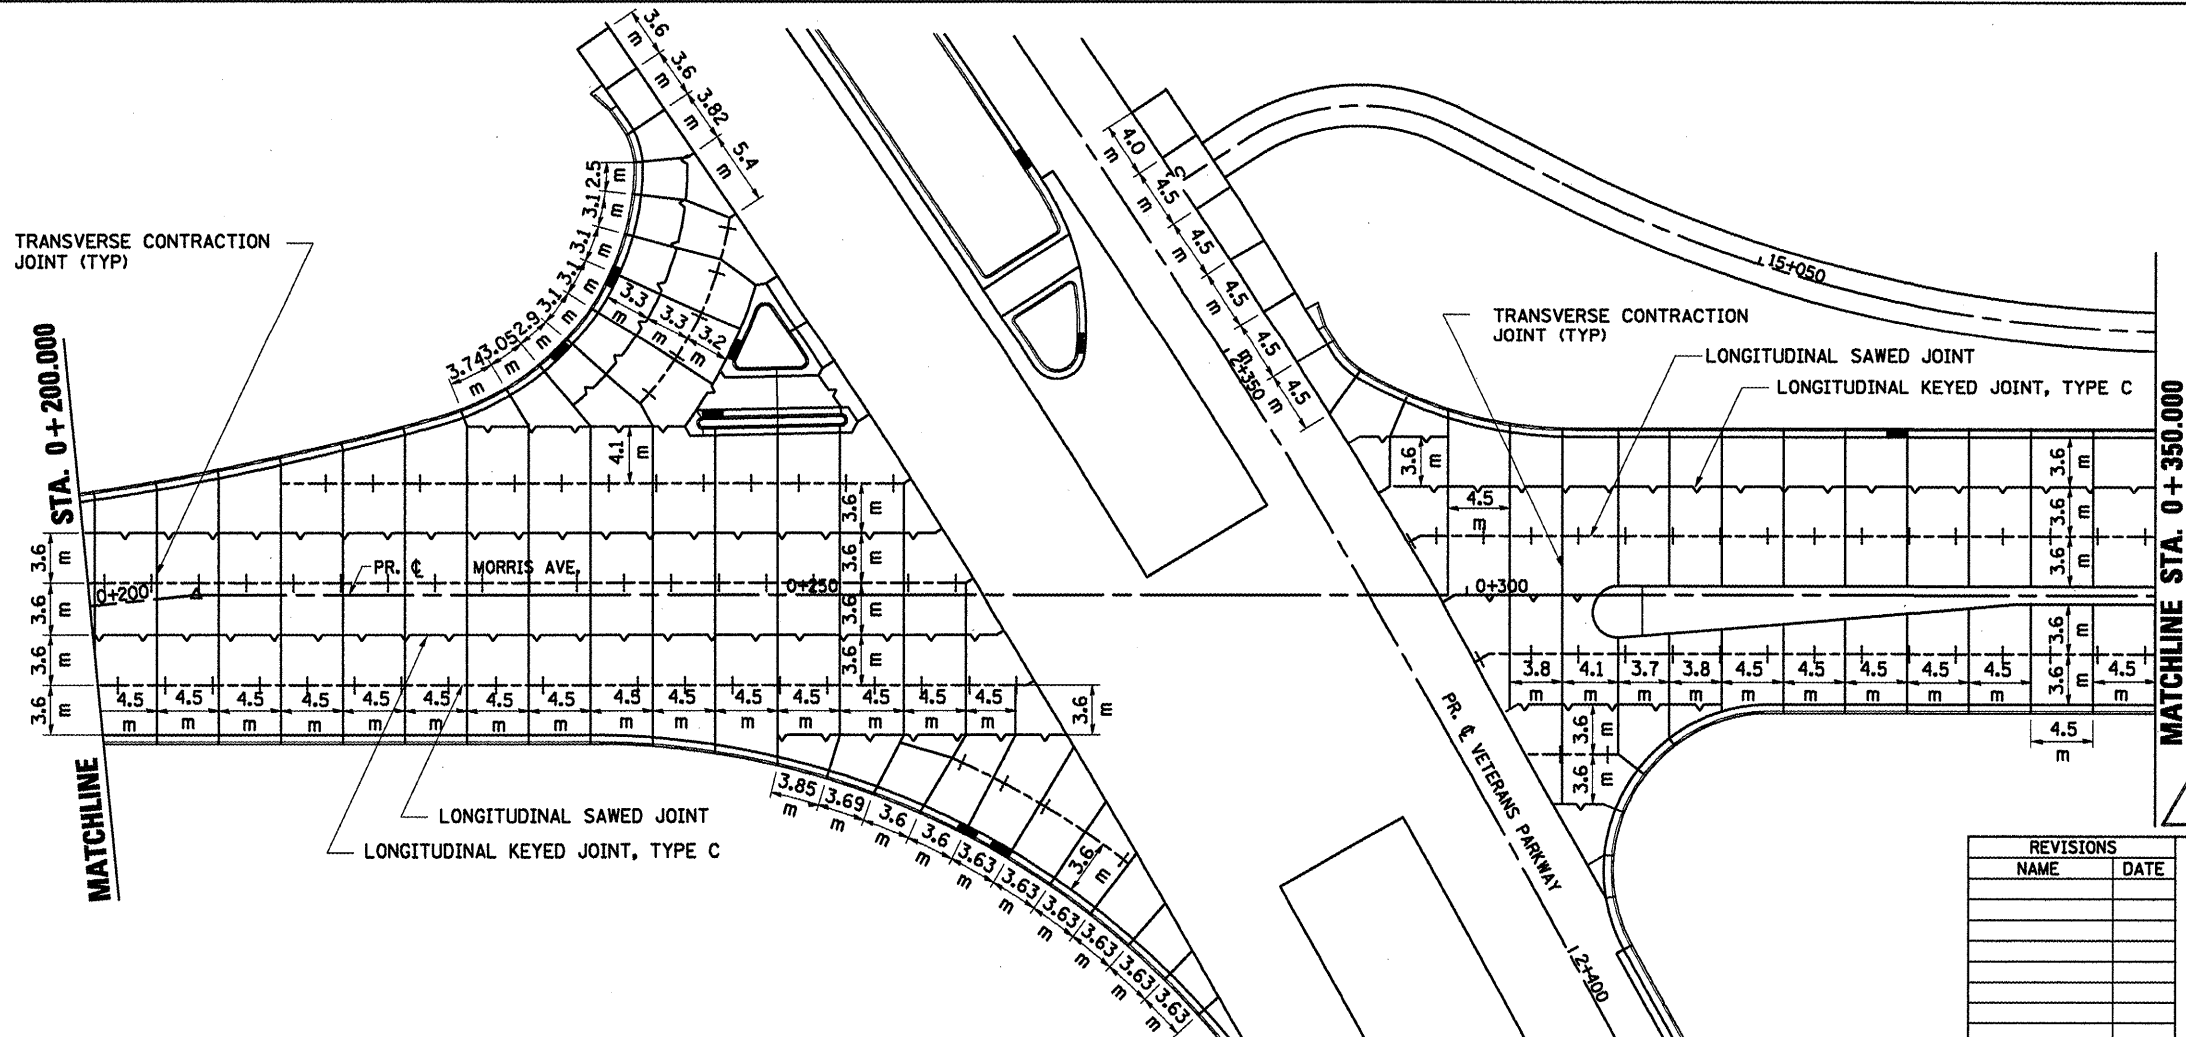
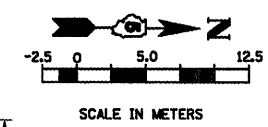


| | | | | |
|---------------------|---------------------------|-------------------|--------------------|-----------|
| F.A.P. RTE. | SECTION | COUNTY | TOTAL SHEETS | SHEET NO. |
| 704 | (1)N & TS-1 | McLEAN | 497 | 238 |
| STA. 0+057.000 | | TO STA. 0+350.000 | | |
| FED. ROAD DIST. NO. | ILLINOIS FED. AID PROJECT | | CONTRACT NO. 70514 | |

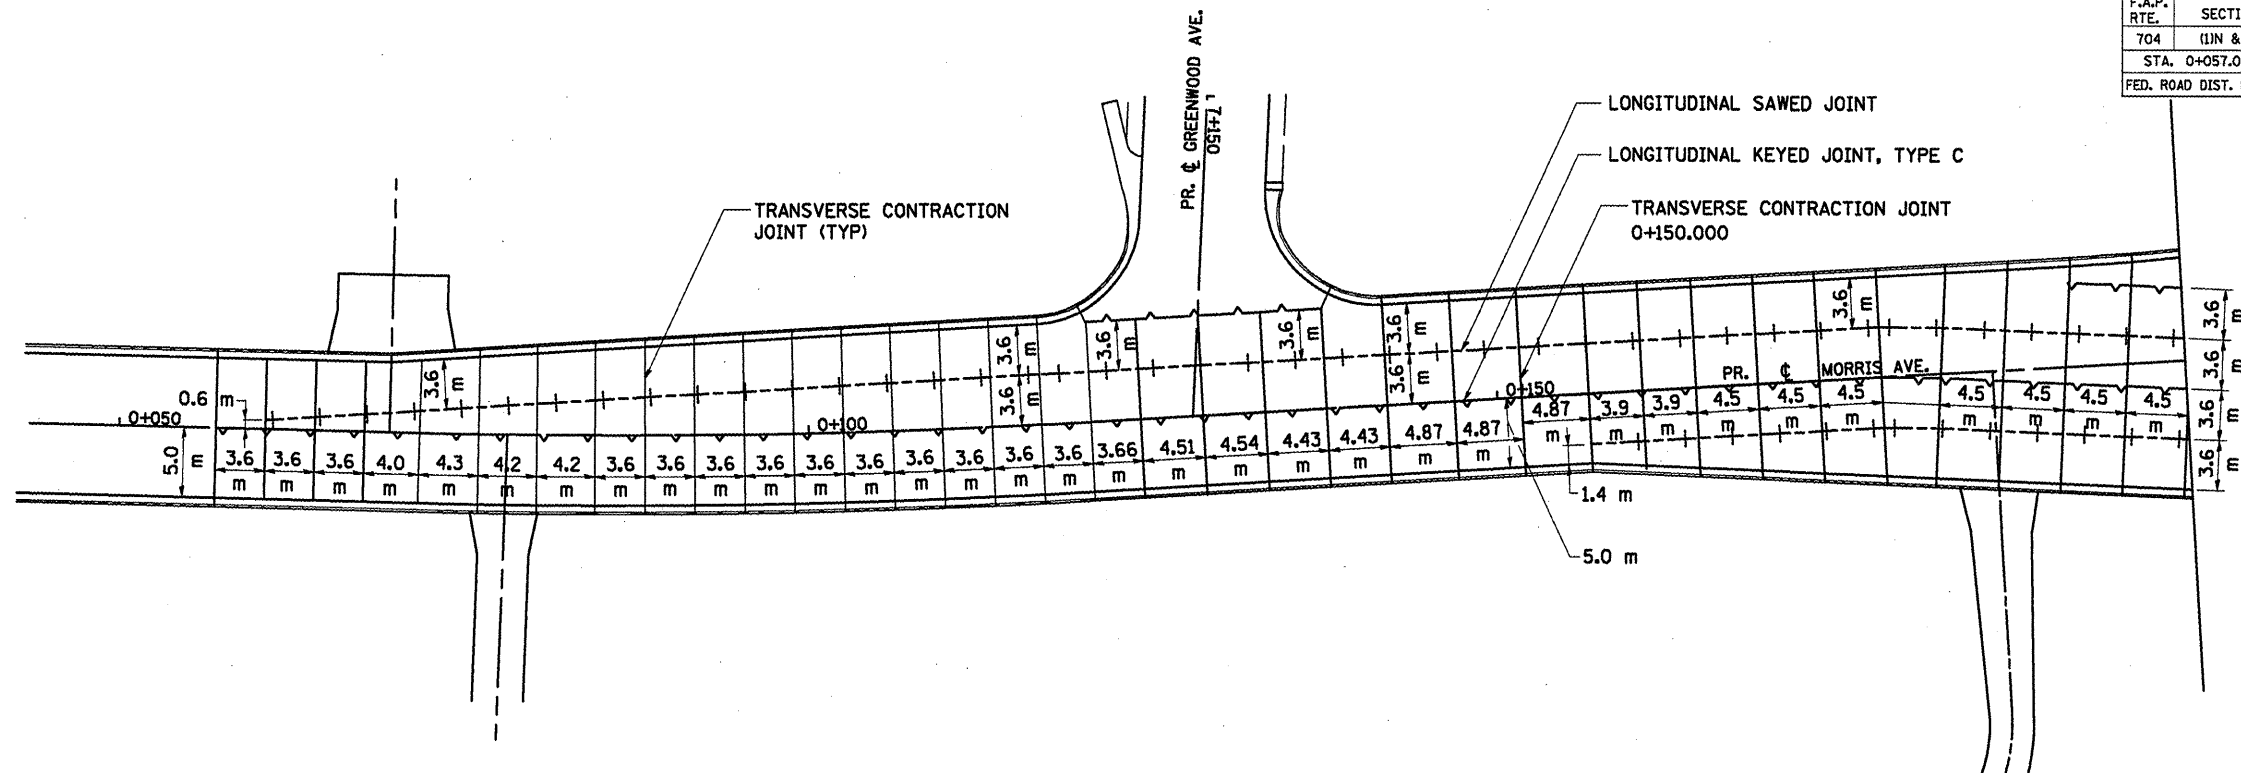

REVISIONS SHEET 10/25/10

| REVISIONS | |
|-----------|------|
| NAME | DATE |
| | |
| | |
| | |
| | |
| | |
| | |
| | |
| | |
| | |
| | |

ILLINOIS DEPARTMENT OF TRANSPORTATION

PAVEMENT JOINTING PLAN
MORRIS AVENUE

DRAWN BY SAM
CHECKED BY PMH

DATE 05-27-09

MORRIS AVENUE PAVEMENT JOINTING PLAN STA. 0+057.000 TO STA. 0+350.000