
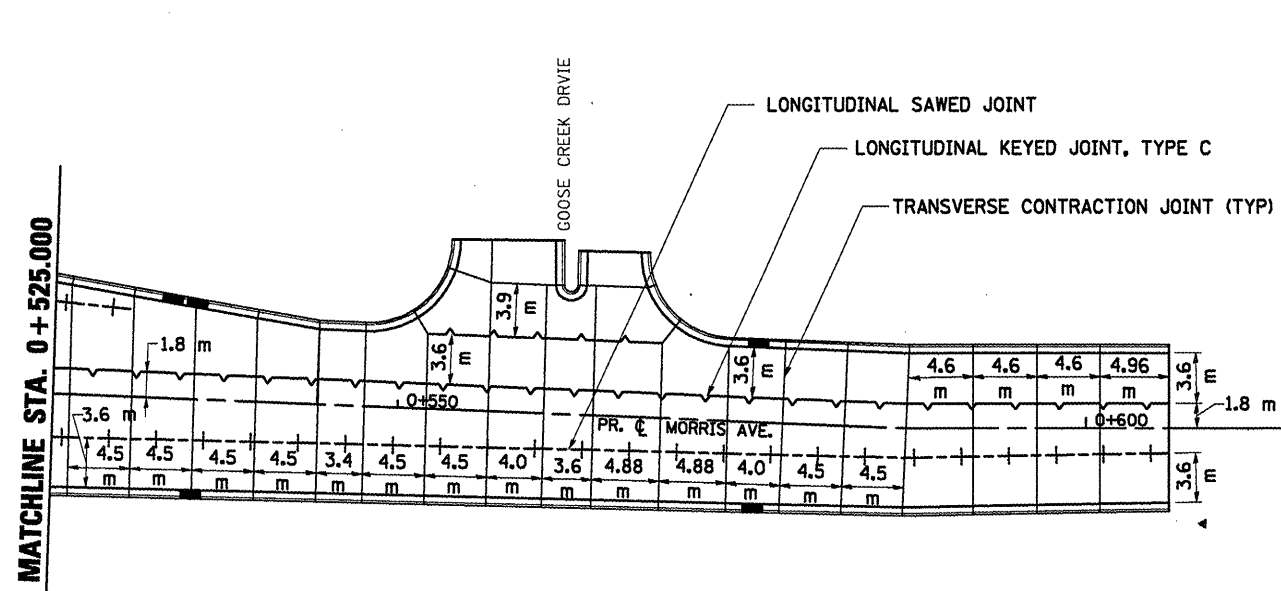
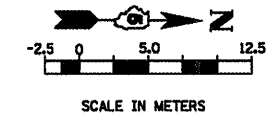
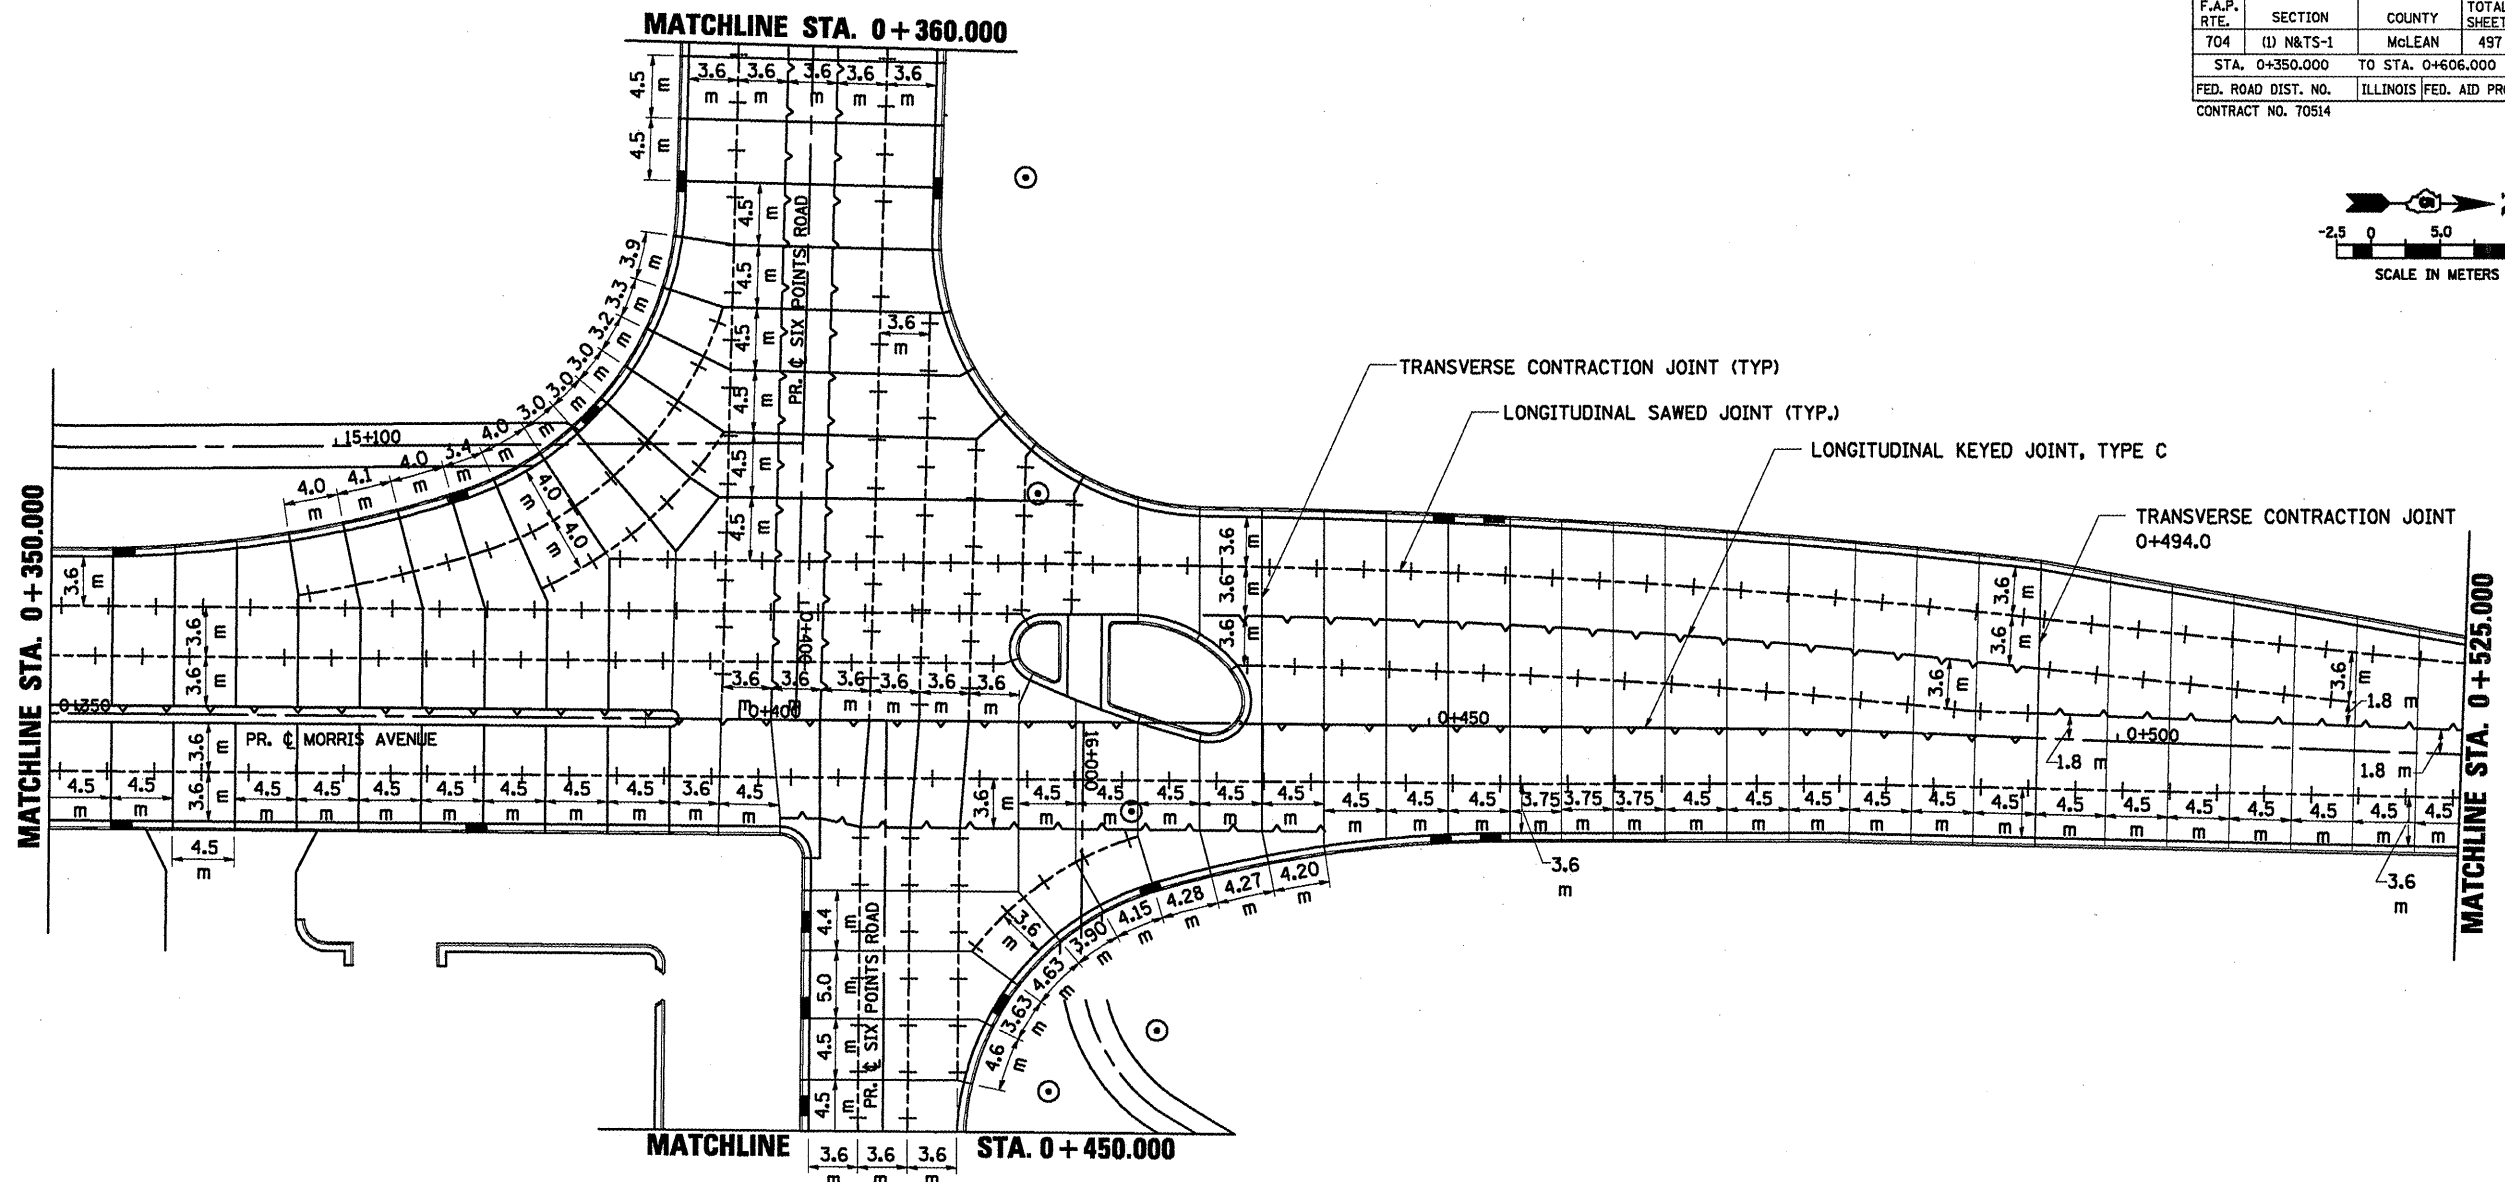


F.A.P. RTE.	SECTION	COUNTY	TOTAL SHEETS	SHEET NO.
704	(1) N&TS-1	McLEAN	497	239
STA. 0+350.000		TO STA. 0+606.000		
FED. ROAD DIST. NO.		ILLINOIS FED. AID PROJECT		
CONTRACT NO. 70514				

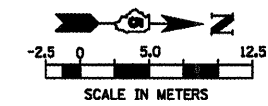

**REVISIONS** **REVISOR** **DATE**

REVISIONS	REVISOR	DATE

ILLINOIS DEPARTMENT OF TRANSPORTATION

PAVEMENT JOINTING PLAN  
MORRIS AVENUE

DRAWN BY SAM  
CHECKED BY PMH

DATE 05-27-09