
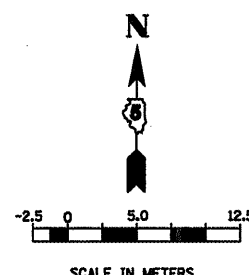
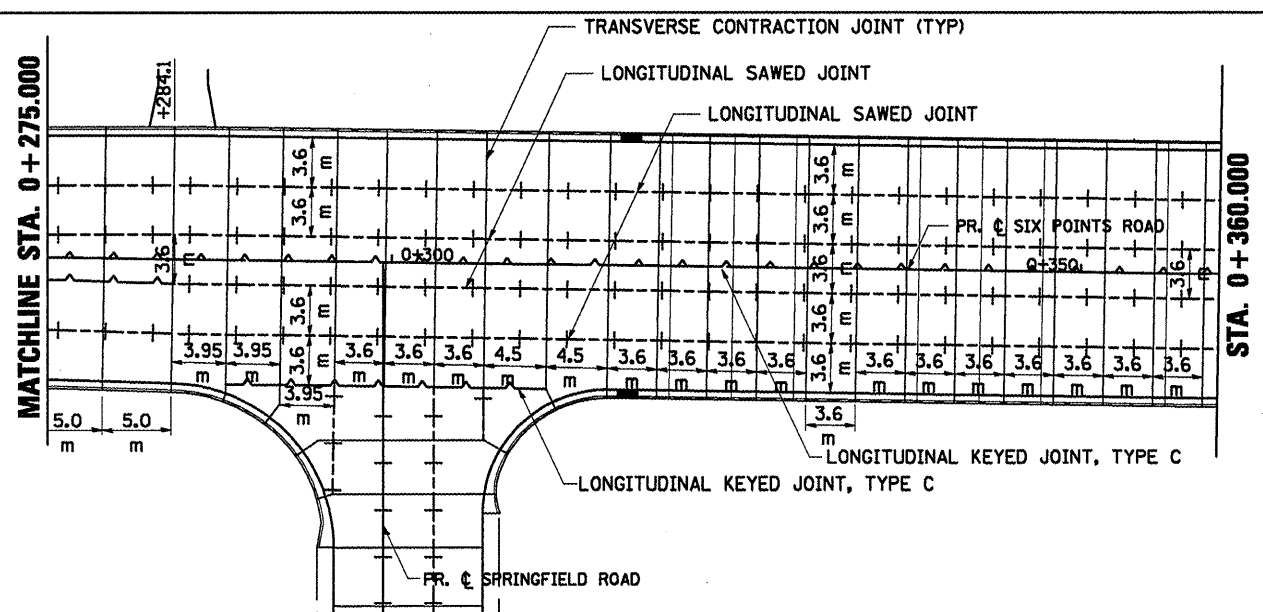
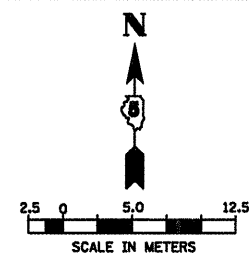
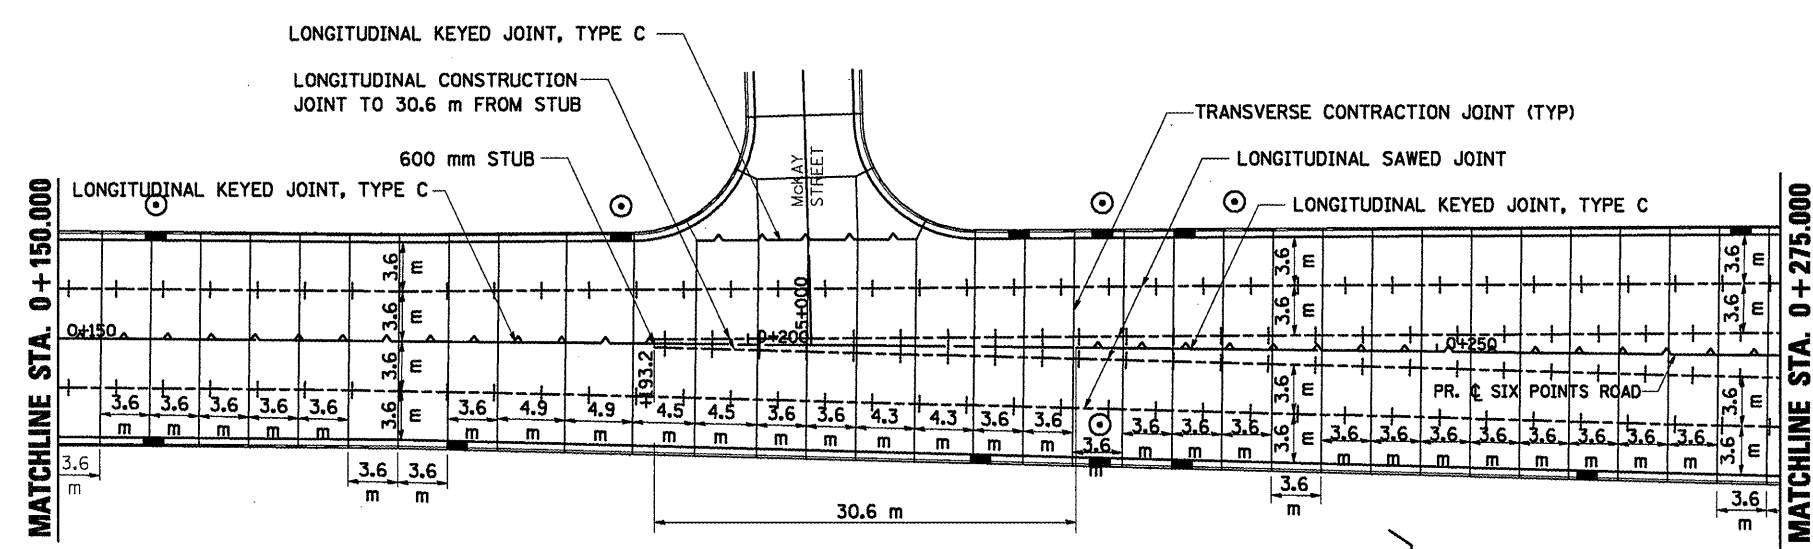
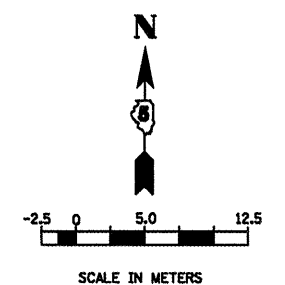


F.A.P. RTE.	SECTION	COUNTY	TOTAL SHEETS	SHEET NO.
704	(1)N & TS-1	McLEAN	497	240
STA. 0+013.771		TO STA. 0+360.000		
FED. ROAD DIST. NO.		ILLINOIS FED. AID PROJECT		
CONTRACT NO. 70514				

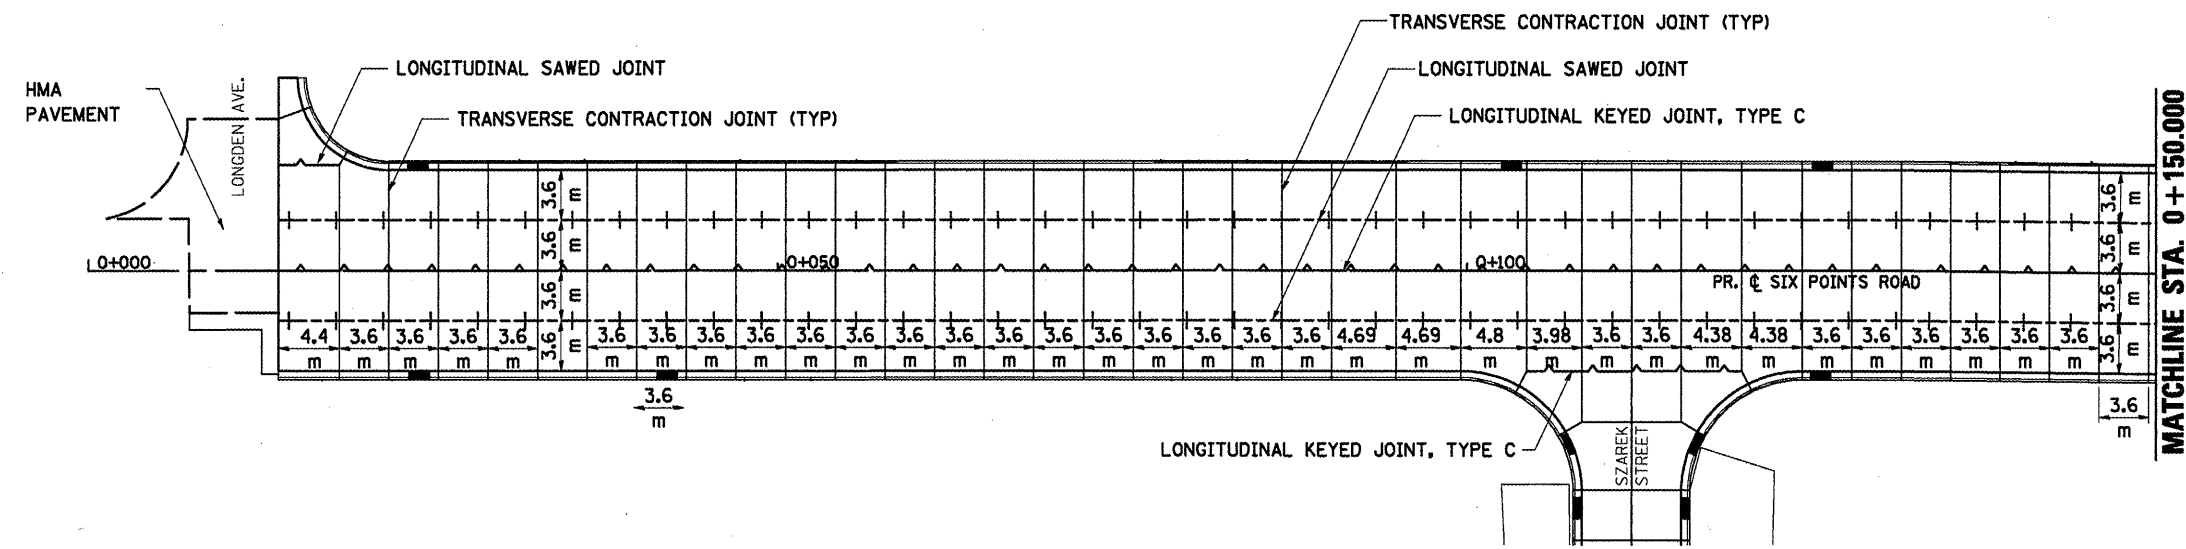

REVISIED SHEET 10/25/10

REVISIONS	
NAME	DATE

ILLINOIS DEPARTMENT OF TRANSPORTATION

PAVEMENT JOINTING PLAN
SIX POINTS ROAD (WEST)

DRAWN BY SAM
CHECKED BY PMH
DATE 05-27-09

SIX POINTS ROAD (WEST OF MORRIS AVE.) PAVEMENT JOINTING PLAN STA. 0+013.771 TO STA. 0+360.000