
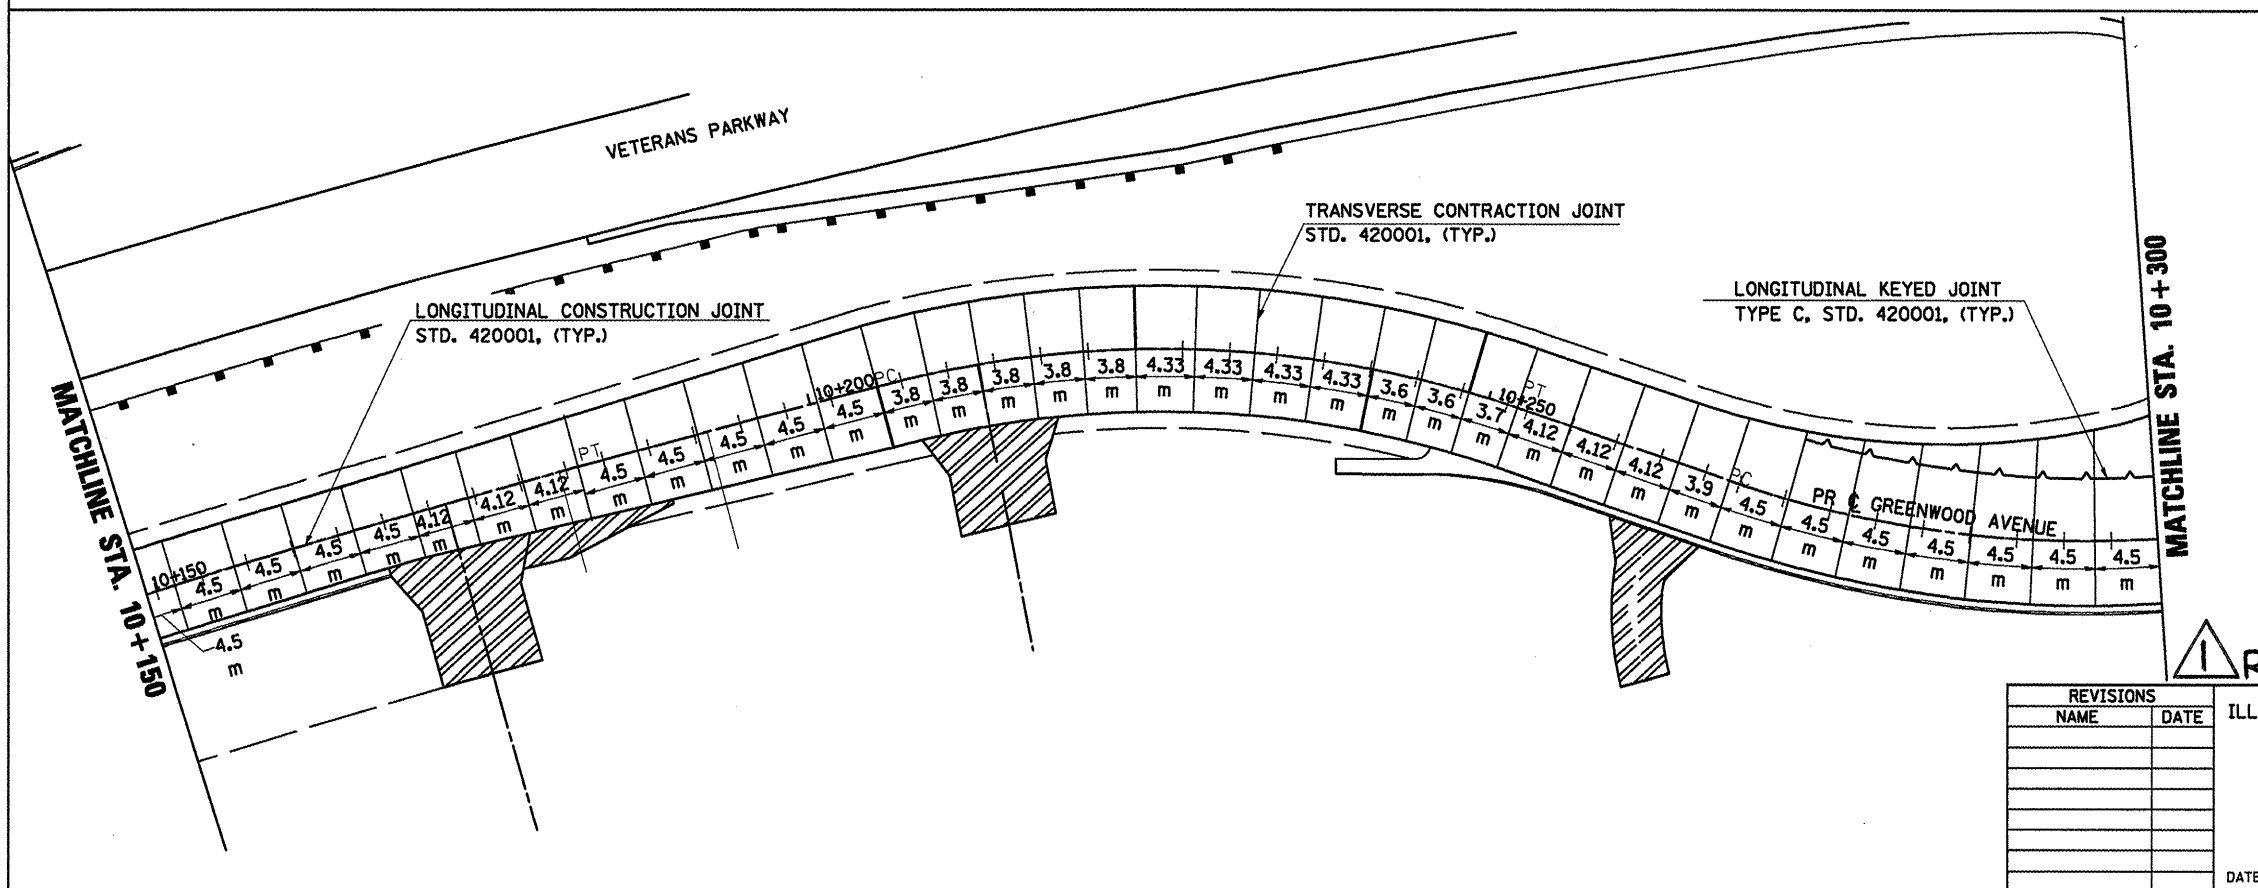
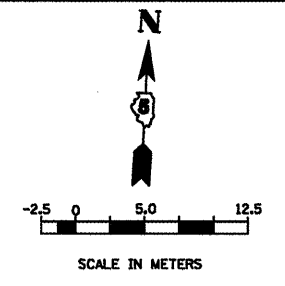
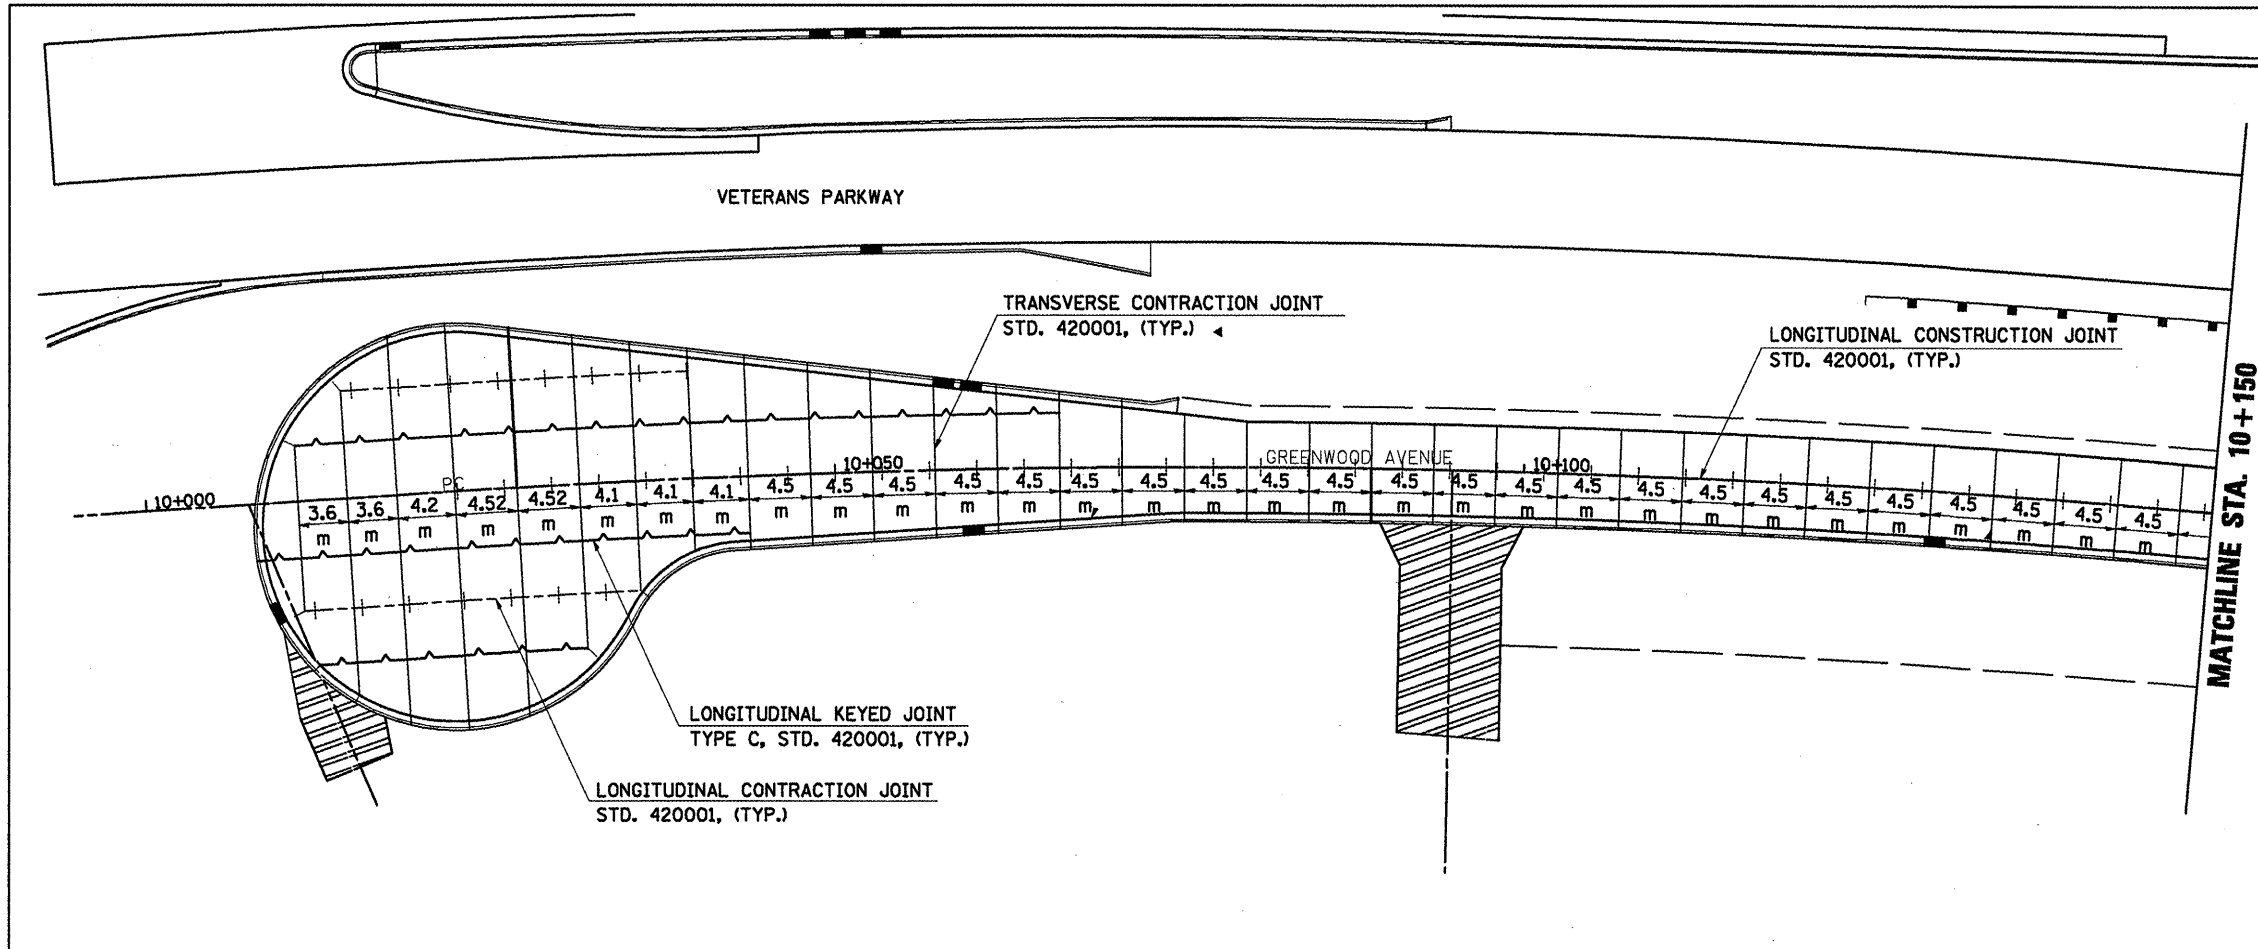


F.A.P. RTE.	SECTION	COUNTY	TOTAL SHEETS	SHEET NO.
704	(DN & TS-1)	McLEAN	497	243
STA. 10+000.000		TO STA. 10+300.000		
FED. ROAD DIST. NO.	ILLINOIS	FED. AID PROJECT		
CONTRACT NO. 70514				

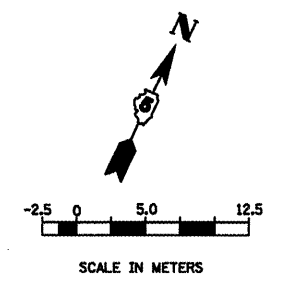

**REVISIED SHEET 10/25/10**

REVISIONS	
NAME	DATE

ILLINOIS DEPARTMENT OF TRANSPORTATION

PAVEMENT JOINTING PLAN  
GREENWOOD AVENUE (EAST)

DRAWN BY SAM  
CHECKED BY PMH  
DATE 05-27-09

**GREENWOOD AVENUE PAVEMENT JOINTING PLAN STA. 10+000.000 TO STA. 10+300.000**