
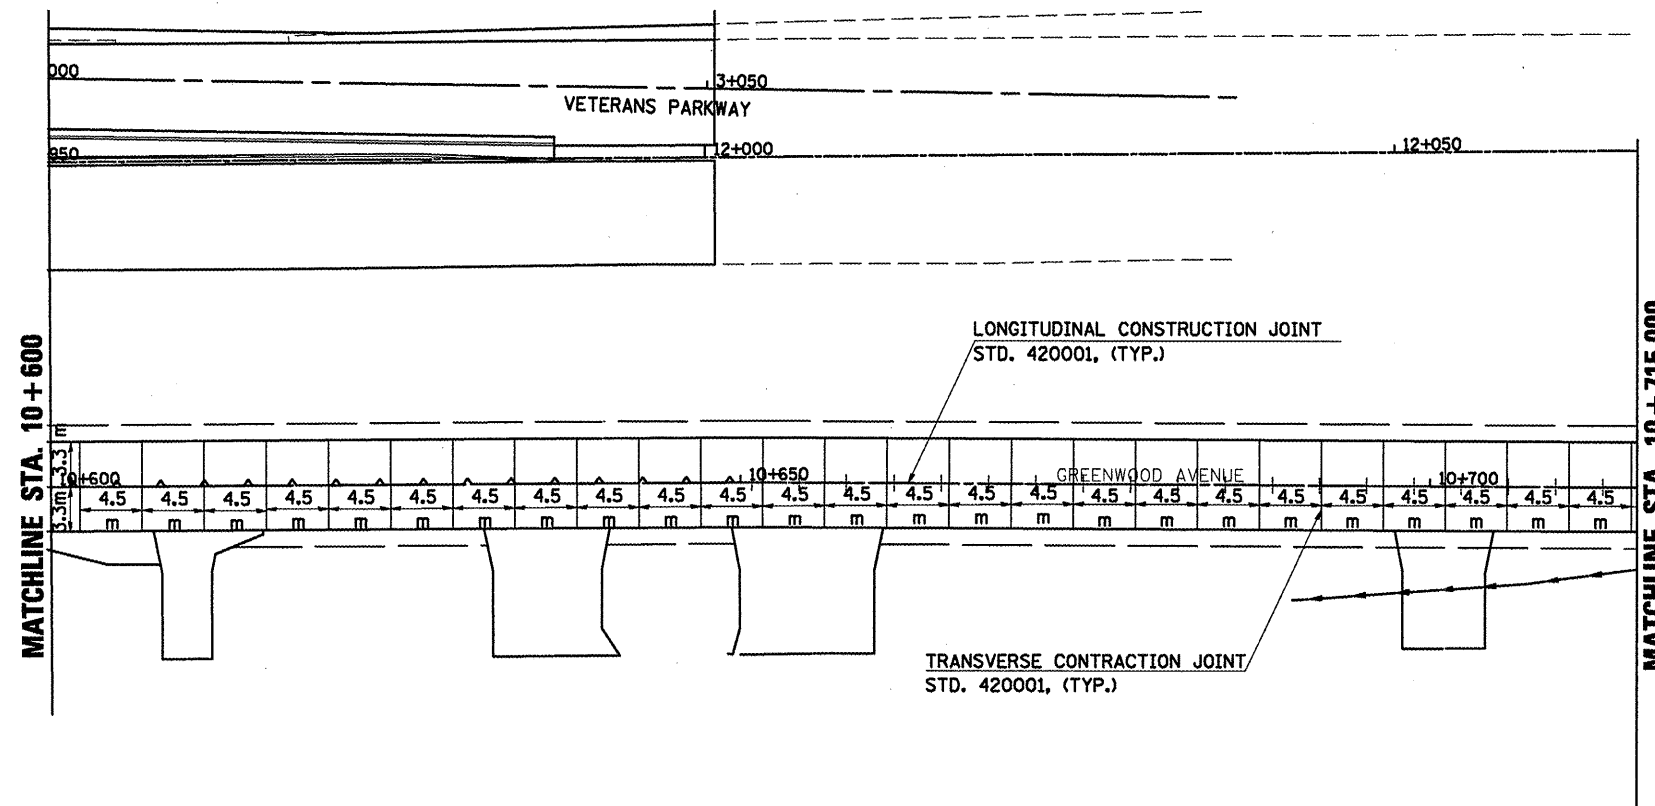


F.A.P. RTE.	SECTION	COUNTY	TOTAL SHEETS	SHEET NO.
704	(1)N & TS-1	McLEAN	497	245
STA. 10+600.000		TO STA. 10+715.000		
FED. ROAD DIST. NO.	ILLINOIS	FED. AID PROJECT		
CONTRACT NO. 70514				

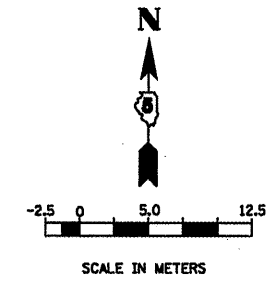

**REVISIED SHEET 10/25/10**

REVISIONS		ILLINOIS DEPARTMENT OF TRANSPORTATION
NAME	DATE	
		PAVEMENT JOINTING PLAN GREENWOOD AVENUE (EAST)

DRAWN BY SAM  
CHECKED BY PMH  
DATE 05-27-09

**GREENWOOD AVENUE PAVEMENT JOINTING PLAN STA. 10+600.000 TO STA. 10+715.000**