
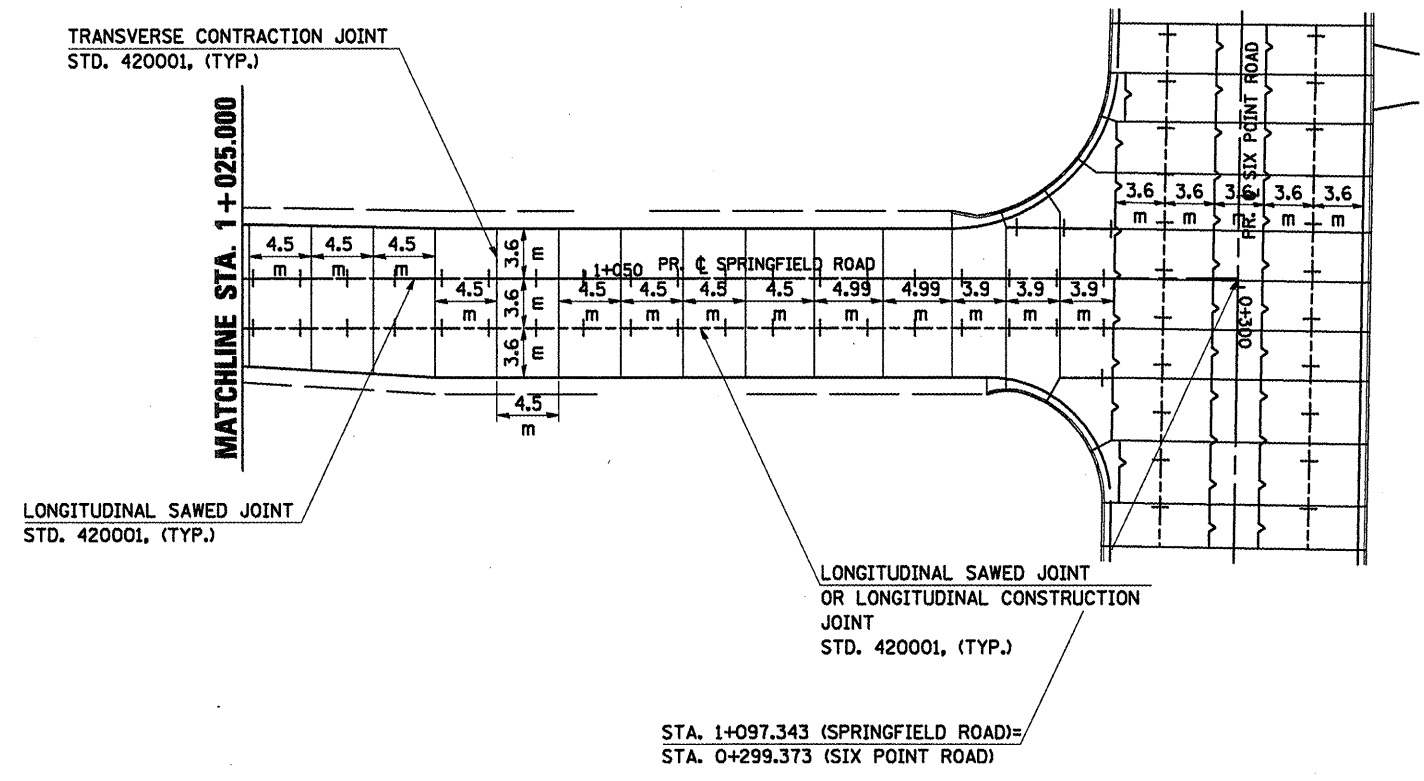
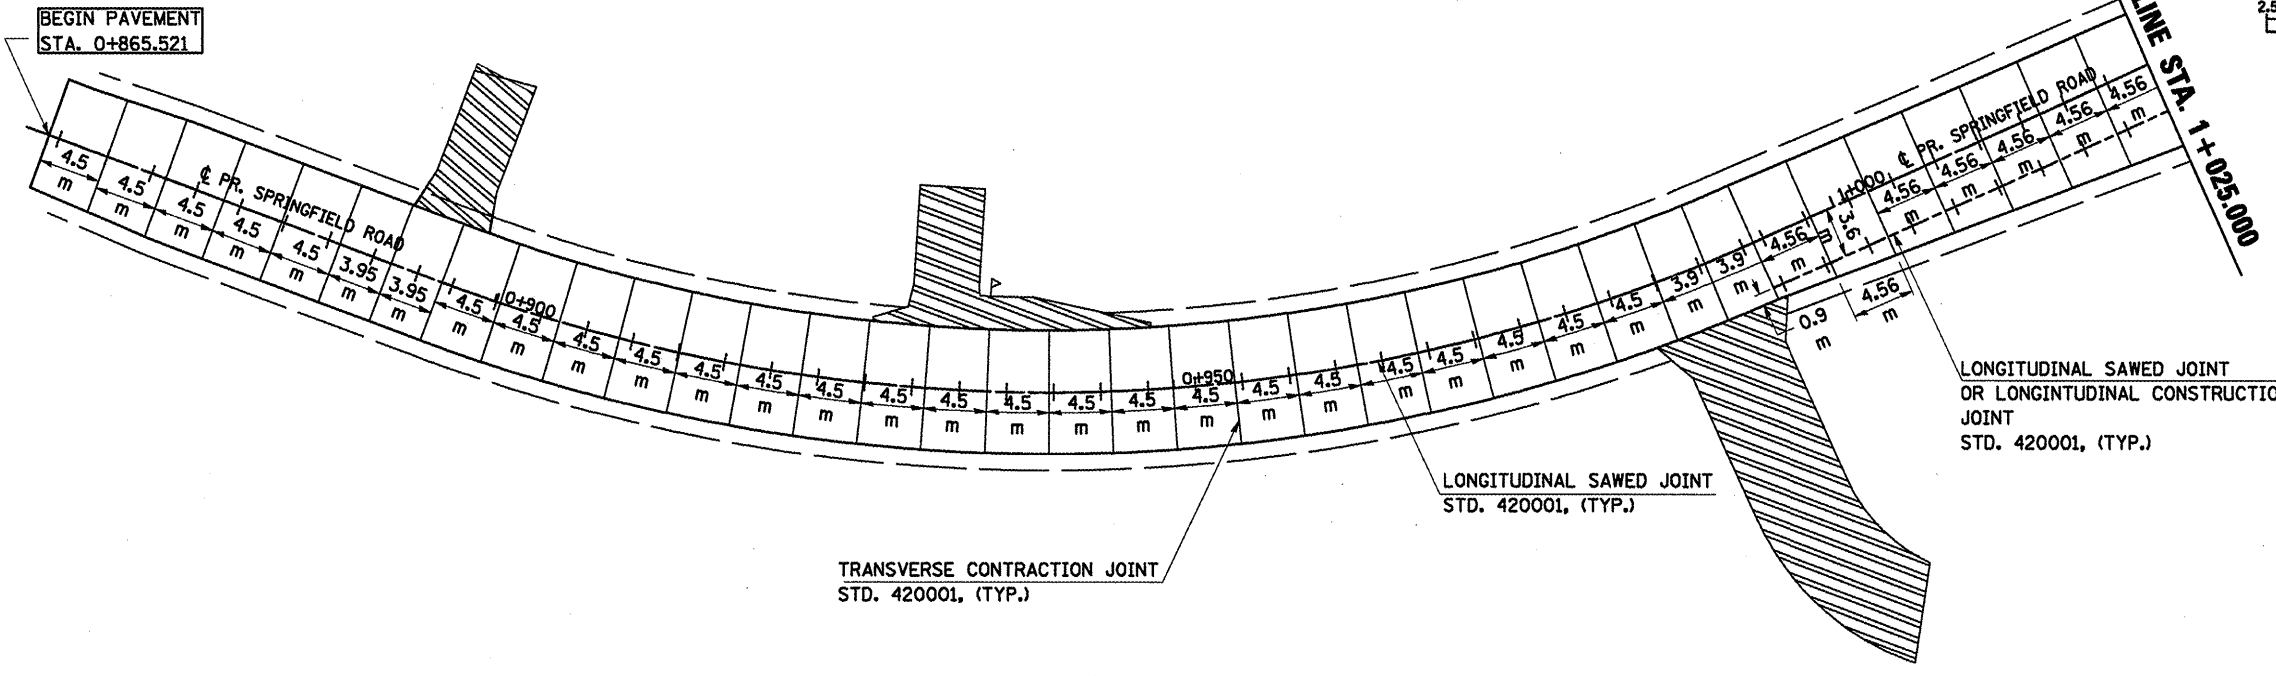


F.A.P. RTE.	SECTION	COUNTY	TOTAL SHEETS	SHEET NO.
704	(UN & TS-1)	McLEAN	497	248
STA. 0+865.521		TO STA. 1+025.000		
FED. ROAD DIST. NO.	ILLINOIS	FED. AID PROJECT		
CONTRACT NO. 70514				

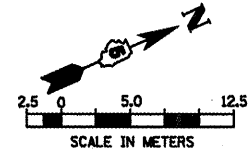

REVISIONS SHEET 10/25/10

REVISIONS	NAME	DATE

ILLINOIS DEPARTMENT OF TRANSPORTATION
 PAVEMENT JOINT PLANS
 SPRINGFIELD ROAD (WEST)
 DRAWN BY SAM
 CHECKED BY PMH
 DATE 05-27-09