
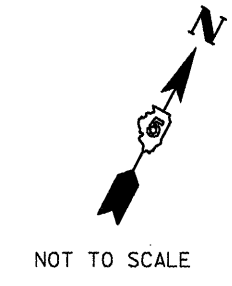


CONTRACT NO. 70514

F.A.P. RTE.	SECTION	COUNTY	TOTAL SHEETS	SHEET NO.
704	(11N & TS-1D)	McLEAN	497	249
STA.		TO STA.		
FED. ROAD DIST. NO.		ILLINOIS FED. AID PROJECT		

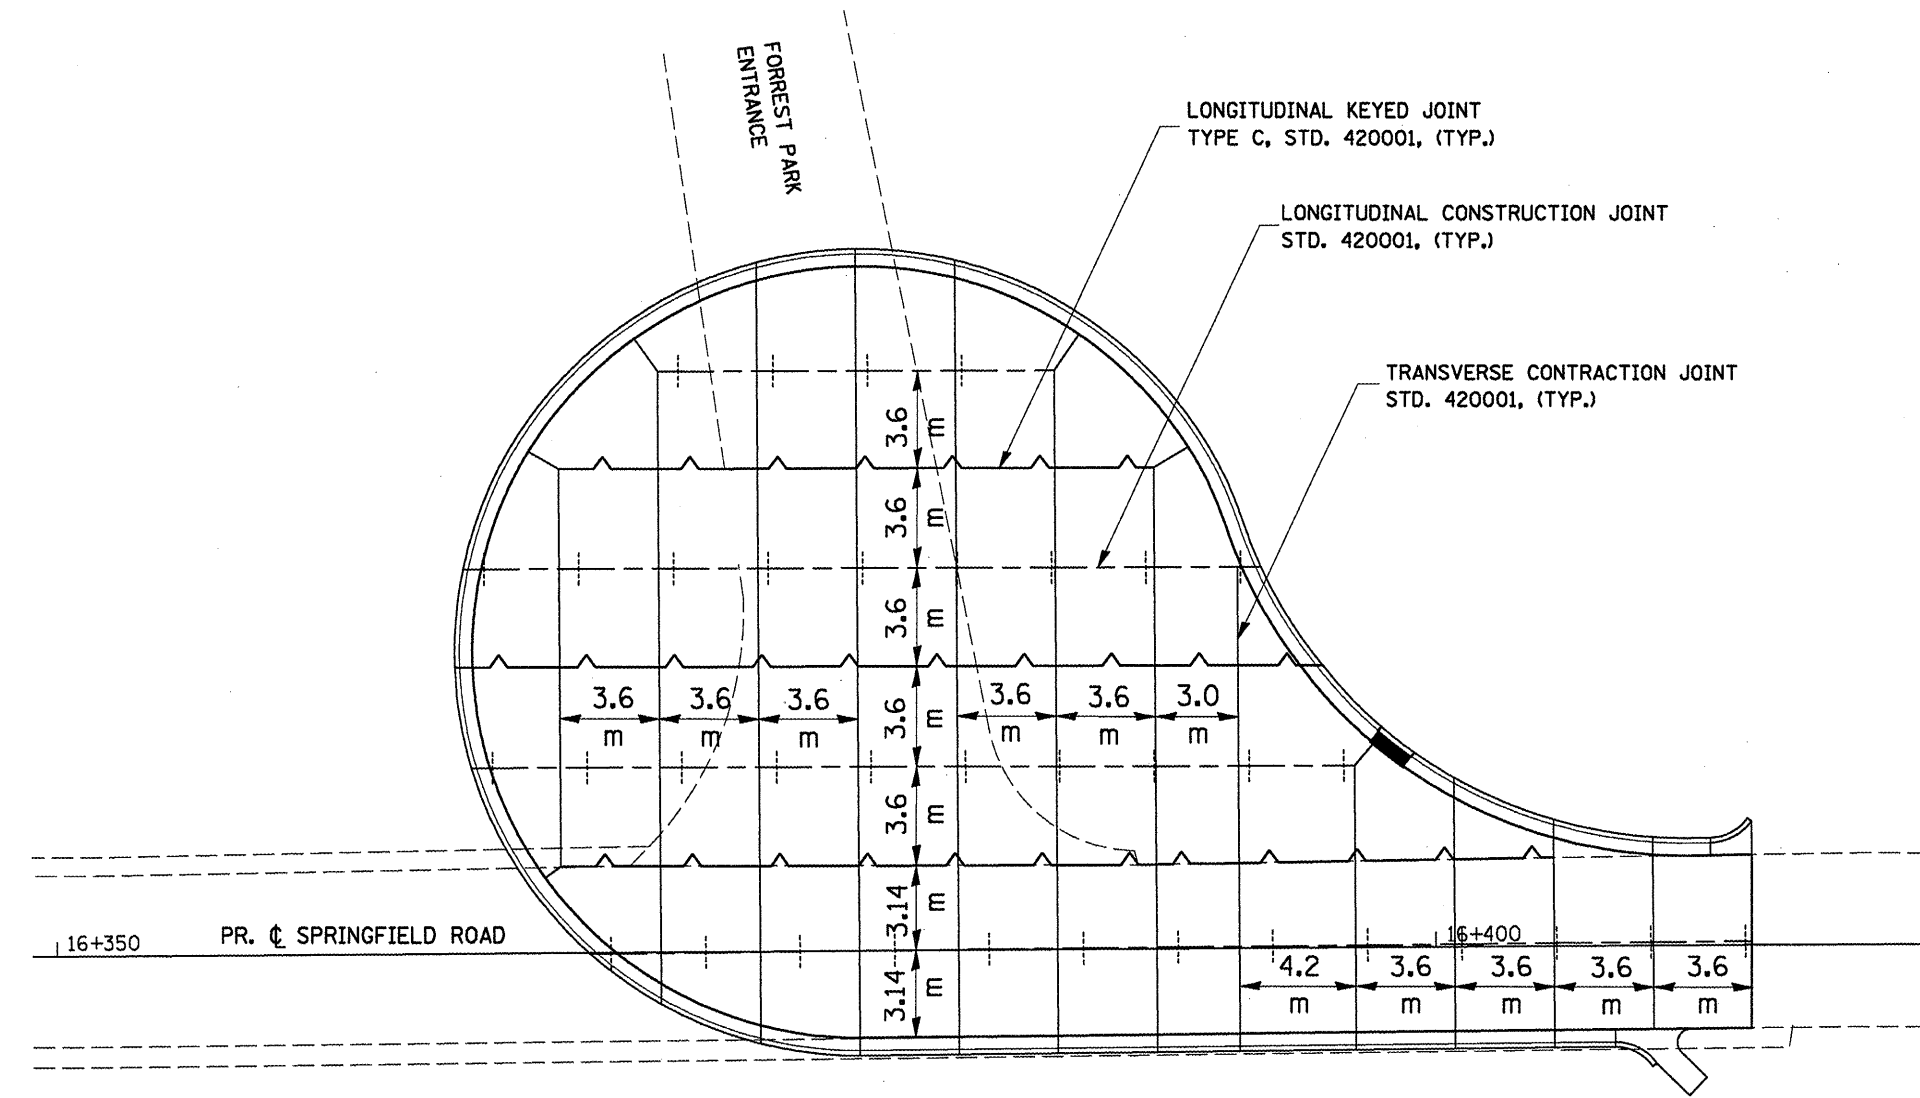

PAVEMENT JOINTING NOTES:
 LONGITUDINAL CONSTRUCTION JOINTS AND
 TRANSVERSE CONTRACTION JOINTS MAY BE
 SUBSTITUTED DEPENDING ON POURING
 SEQUENCE.

1 REVISED SHEET 10/25/10

REVISIONS	
NAME	DATE

ILLINOIS DEPARTMENT OF TRANSPORTATION
PAVEMENT JOINTING PLAN
SPRINGFIELD ROAD (EAST)
 DRAWN BY RC
 DATE 6/29/2010
 CHECKED BY KJT

PLOT DATE = 10/19/2010
 FILE NAME = c:\pwworkspace\csgr\10111111\10111111.dgn
 PLOT SCALE = 6.7588 m / in.
 USER NAME = csgr