


STATE OF ILLINOIS
DEPARTMENT OF TRANSPORTATION


DATE	DESIGNER	CHECKER	CONTRACT NO.	SHEET NO.
7/04	CDI	McLEAN	497	271
DESIGNED BY		DRAWN BY		
JDA		MAC		

CONTRACT NO. 70514

NOTE: CJ and EJ denote Construction Joint and Expansion Joint respectively

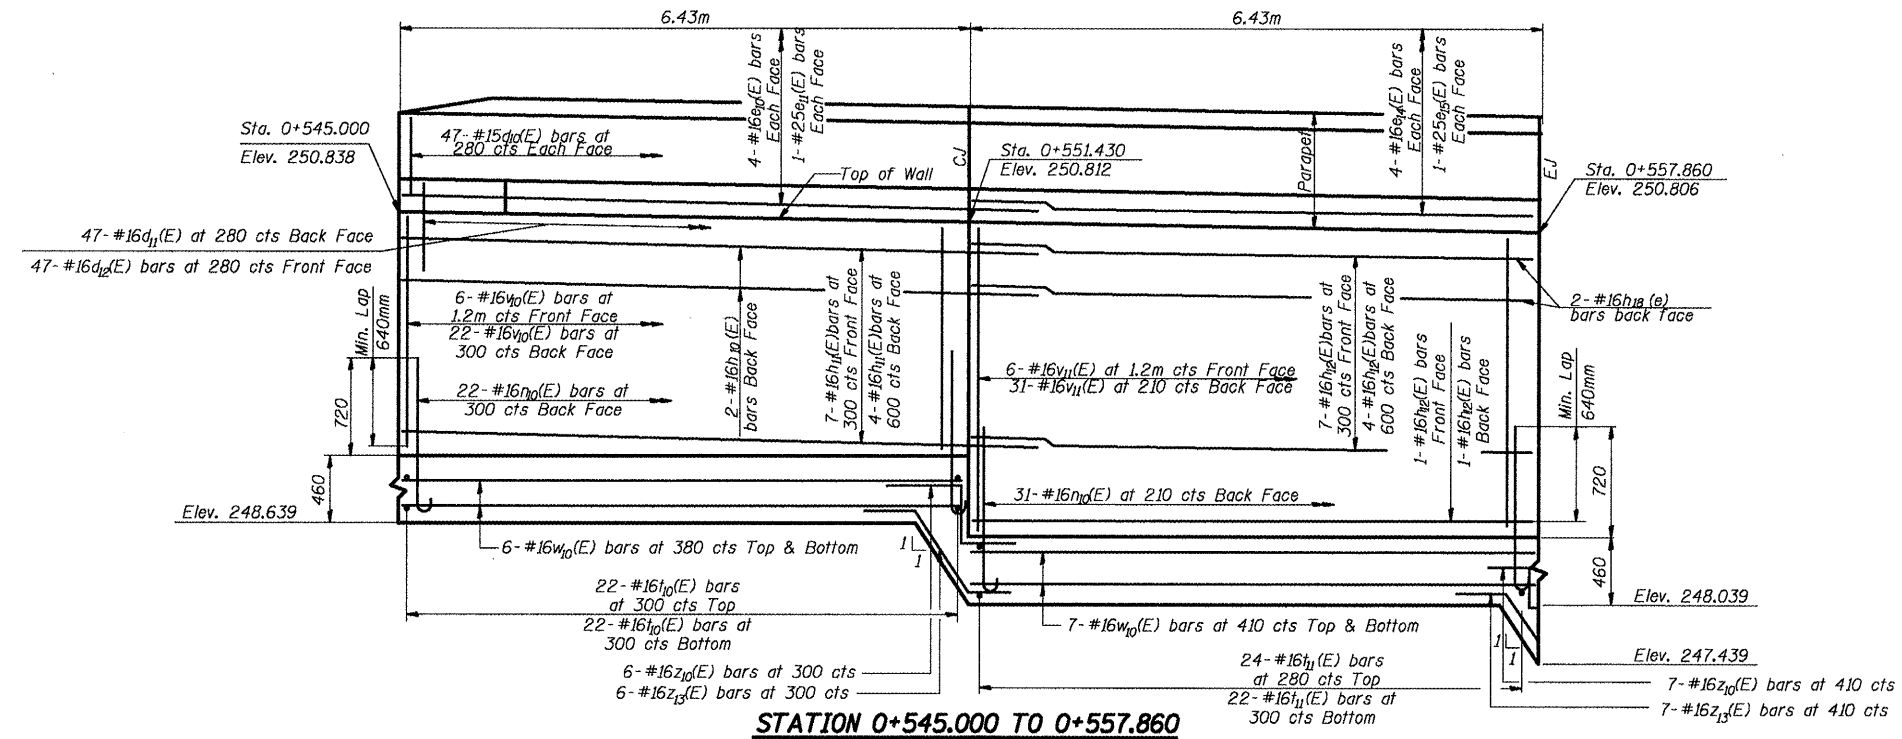

STATION 0+545.000 TO 0+557.860

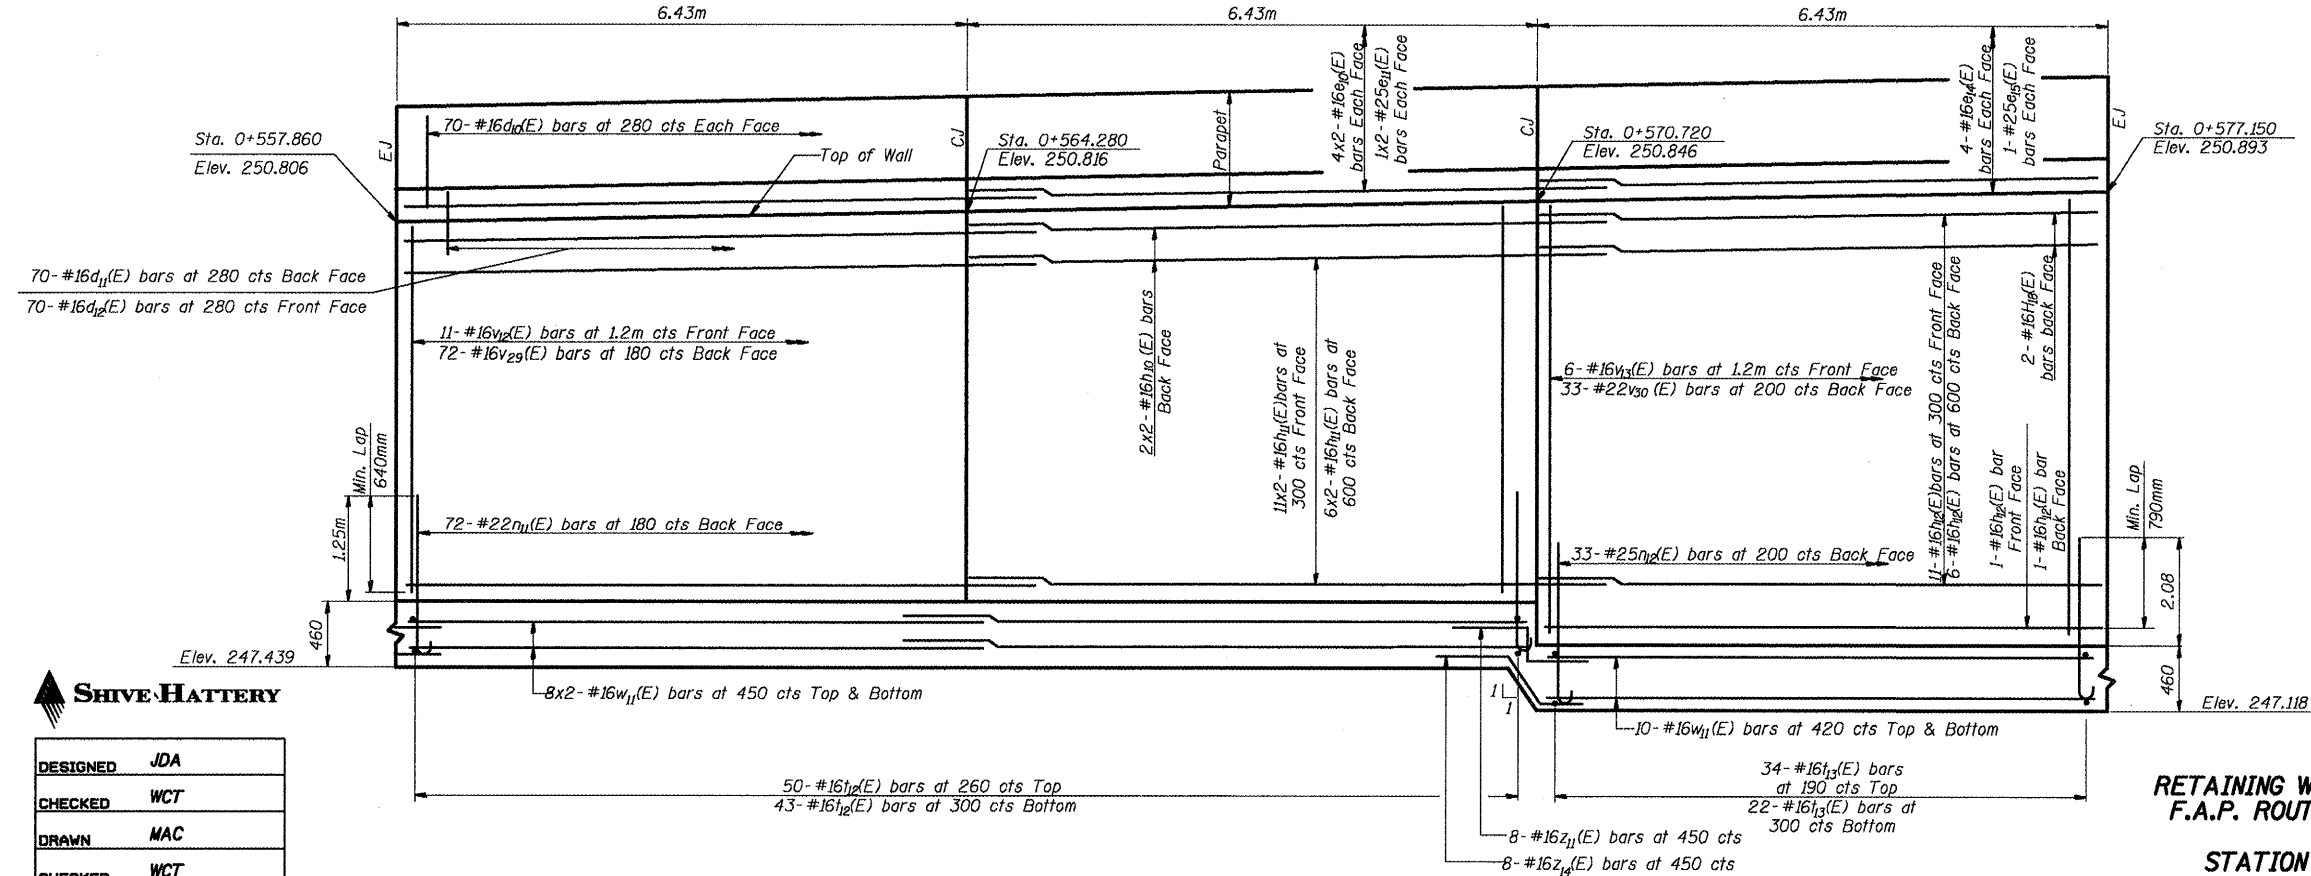

STATION 0+557.860 TO 0+577.150

ELEVATION
RETAINING WALL ALONG SIX POINTS ROAD
F.A.P. ROUTE 704 SECTION (D) N&TS-1
MCLEAN COUNTY
STATION 0+545.000 TO 0+635.000
STRUCTURE NO. 057-W001

SHIVE HATTERY

DESIGNED	JDA
CHECKED	WCT
DRAWN	MAC
CHECKED	WCT

DATE: 06-25-10