


STATE OF ILLINOIS
DEPARTMENT OF TRANSPORTATION

DATE	DESIGNER	DRAWN	CHECKED	PROJECT	SHEET NO. 3
P.A.P. 704	CDI	McLEAN	497	272	11 SHEETS
CONTRACT NO. 70514					

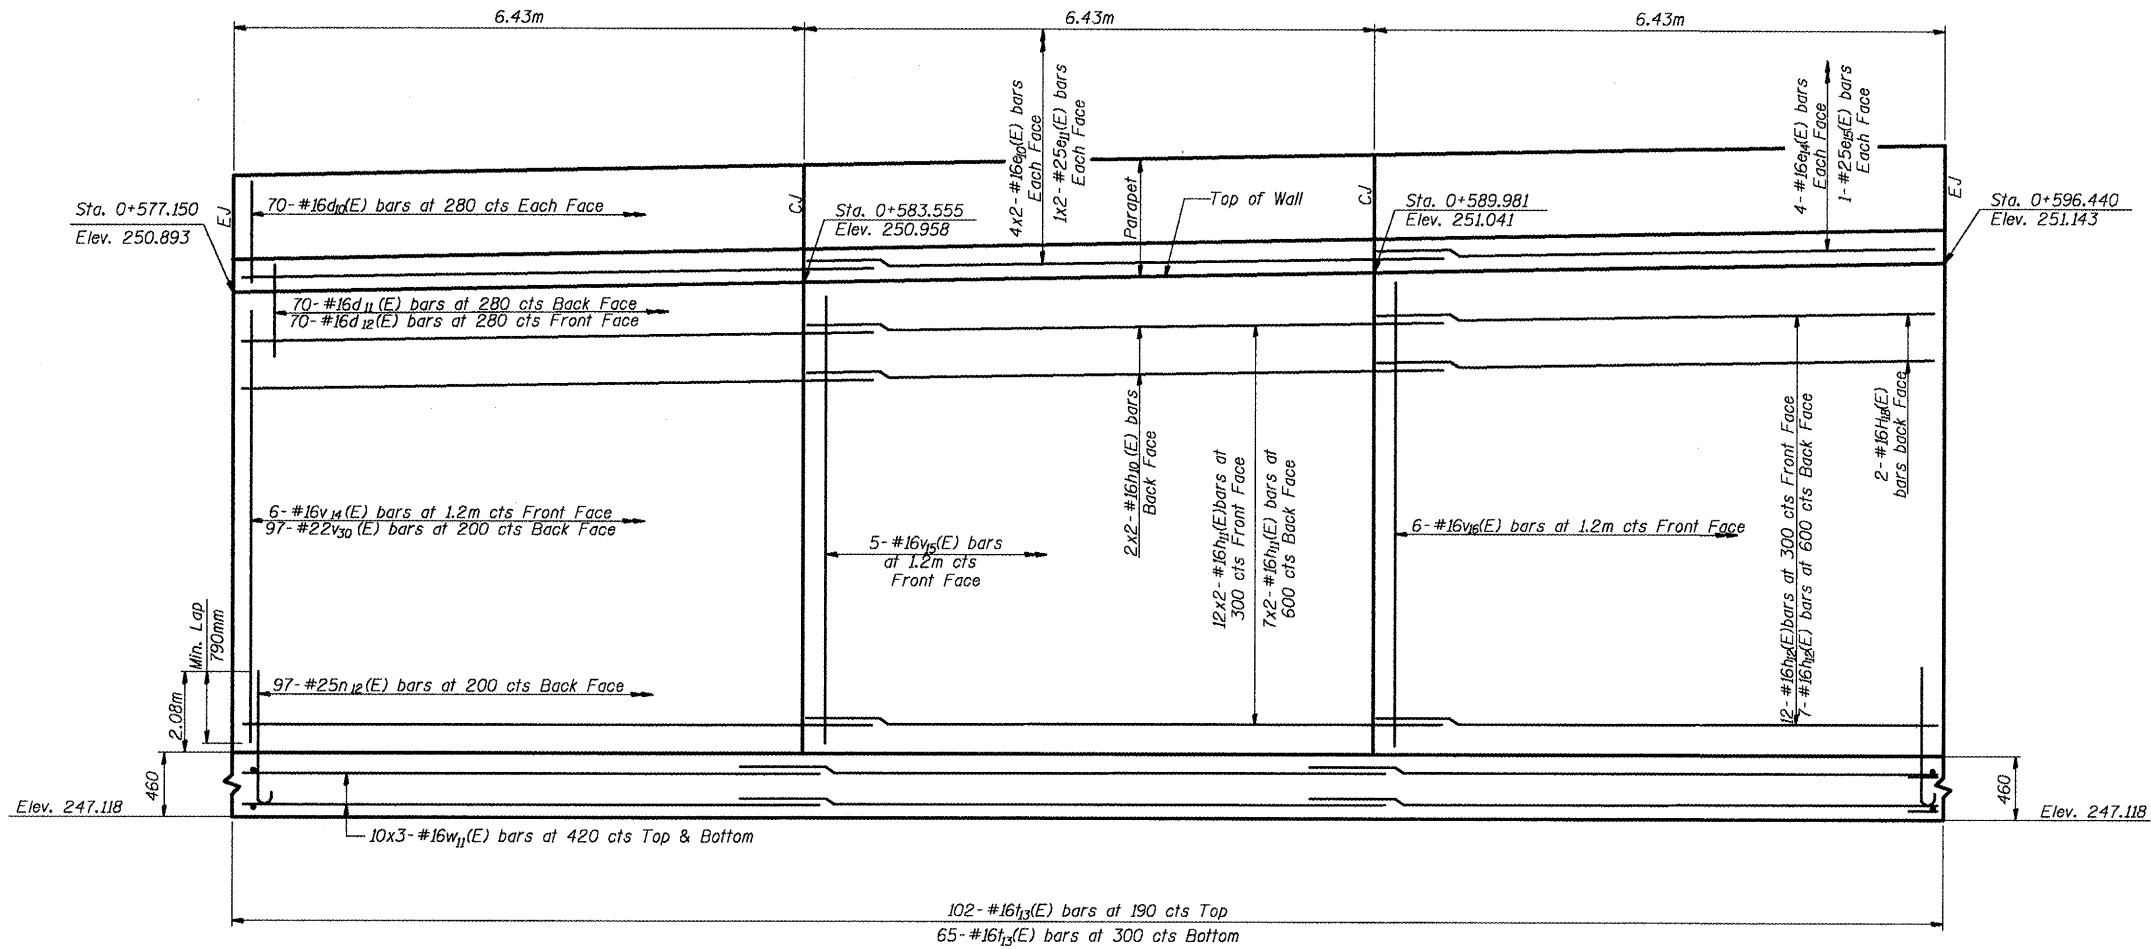

NOTE: CJ and EJ denote Construction Joint and Expansion Joint respectively

STATION 0+577.150 TO 0+596.440



DESIGNED	JDA
CHECKED	WCT
DRAWN	MAC
CHECKED	WCT

DATE: 06-25-10

ELEVATION
RETAINING WALL ALONG SIX POINTS ROAD
F.A.P. ROUTE 704 SECTION (D) N&TS-1
McLEAN COUNTY
STATION 0+545.000 TO 0+635.000
STRUCTURE NO. 057-W001