


STATE OF ILLINOIS
DEPARTMENT OF TRANSPORTATION

| | | | | | |
|-------------|------------|----------|------|-----|-------------|
| PROJECT NO. | SECTION | COUNTY | DATE | BY | SHEET NO. 4 |
| F.A.P. 704 | 01 | MCLEAN | 497 | 273 | 11 SHEETS |
| DESIGNED BY | CHECKED BY | DRAWN BY | DATE | | |
| | | | | | |

CONTRACT NO. 70514

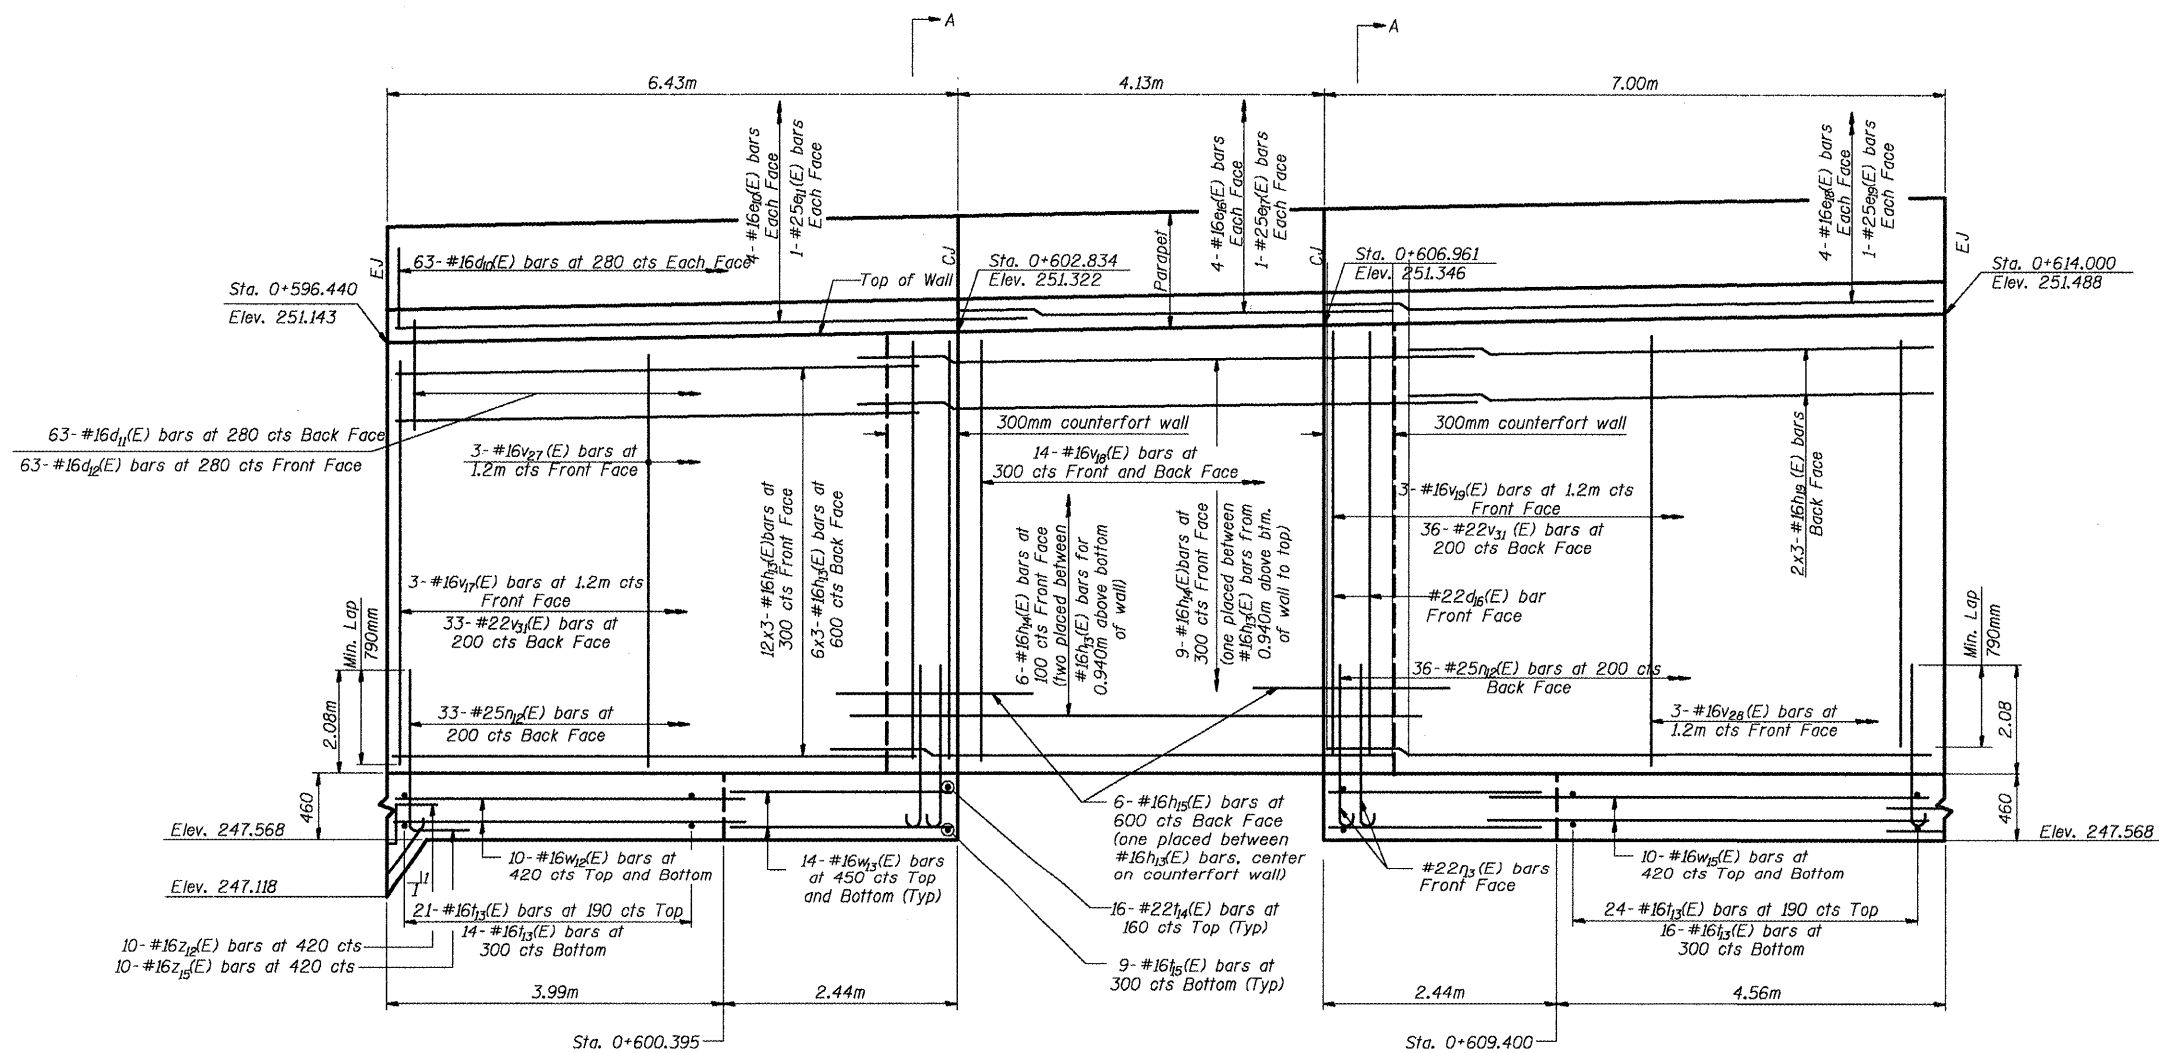

NOTE: CJ and EJ denote Construction
Joint and Expansion Joint respectively

STATION 0+596.440 TO 0+614.000

SHIVE HATTERY

| | |
|----------|-----|
| DESIGNED | JDA |
| CHECKED | WCT |
| DRAWN | MAC |
| CHECKED | WCT |

DATE: 06-25-10

ELEVATION
RETAINING WALL ALONG SIX POINTS ROAD
F.A.P. ROUTE 704 SECTION (I) N&TS-1
MCLEAN COUNTY
STATION 0+545.000 TO 0+635.000
STRUCTURE NO. 057-W001