


STATE OF ILLINOIS  
DEPARTMENT OF TRANSPORTATION

DESIGN NO.	DISTRICT	COUNTY	SECTION	SHEET NO.
P.A.P. 704	01	MCLEAN	497	274
PROJECT DIST. NO.	CLASSIFICATION	PROJECT NUMBER		

CONTRACT NO. 70514

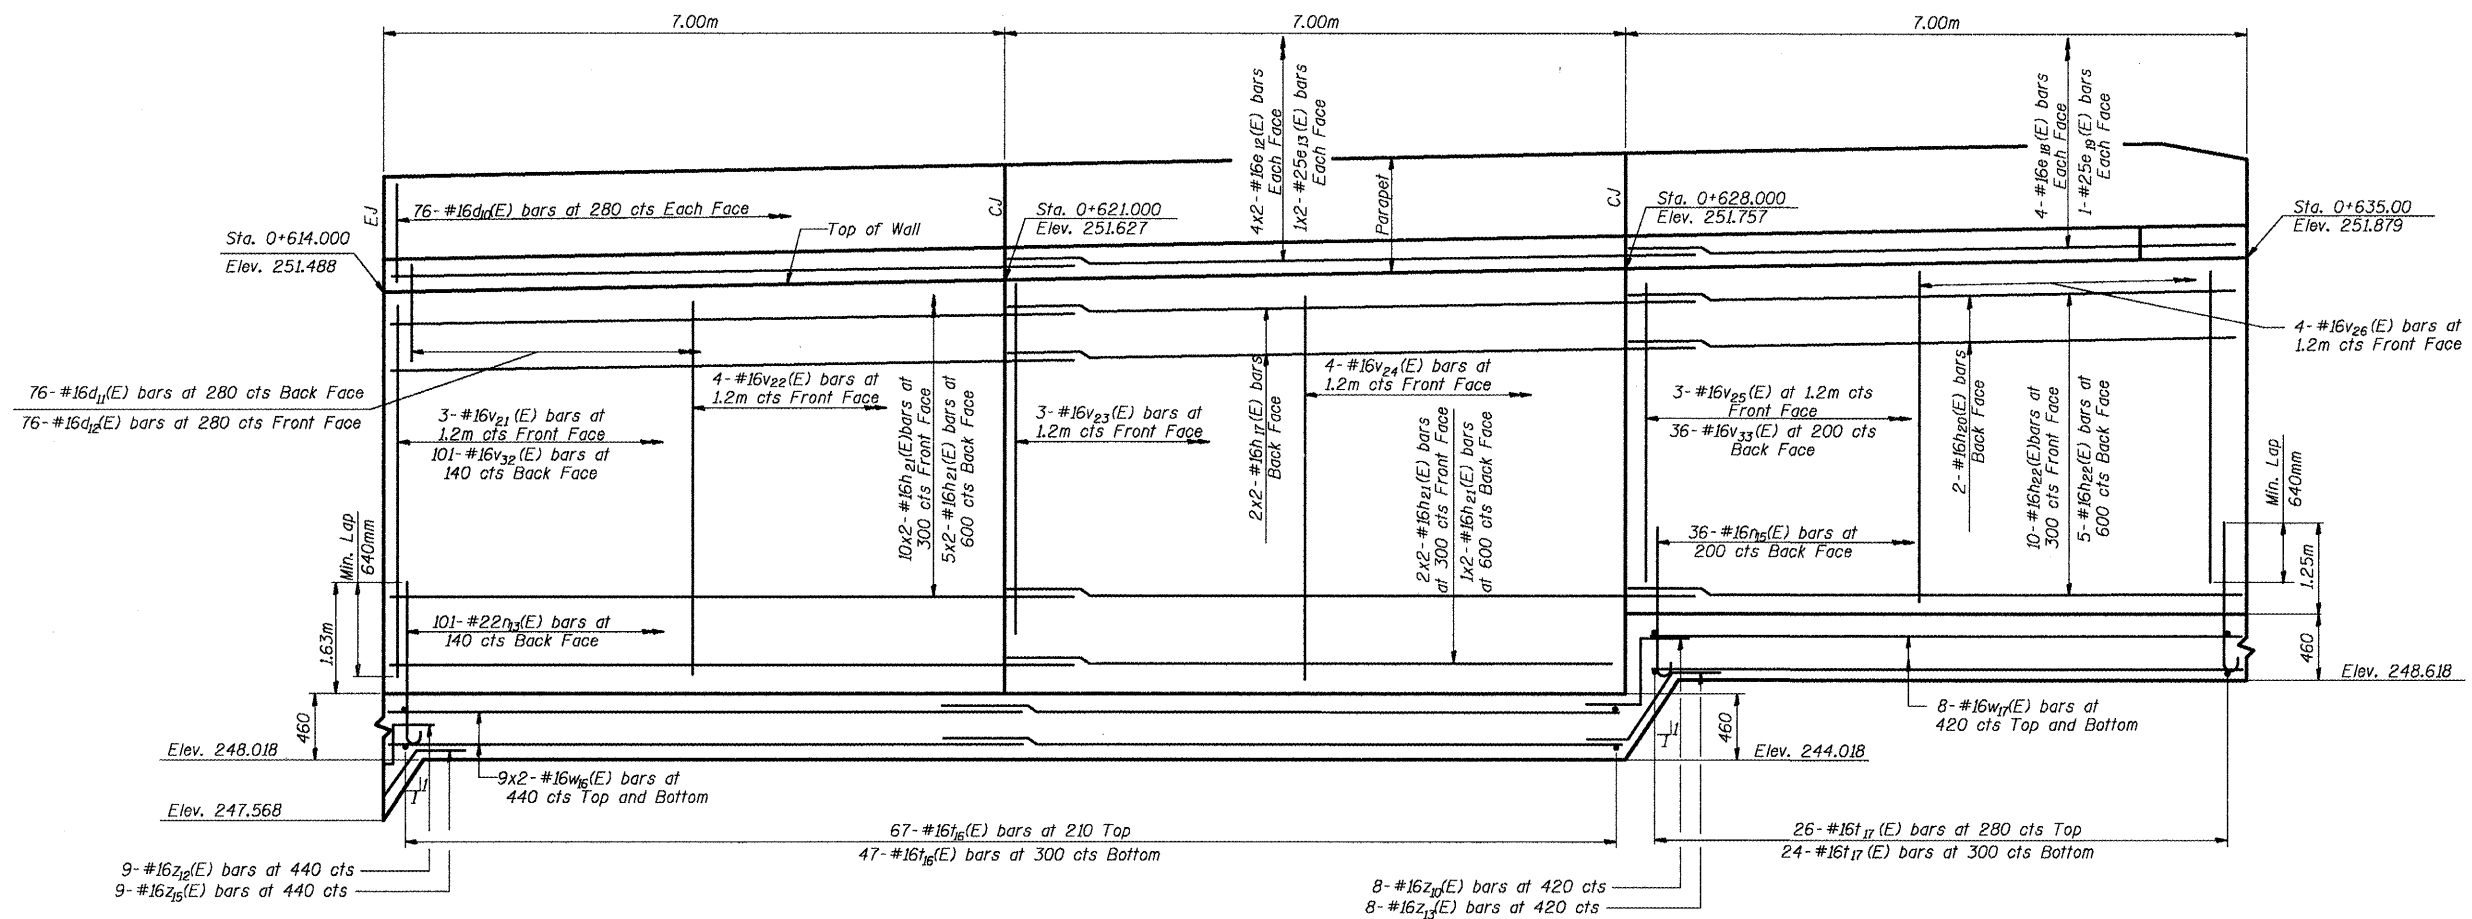

NOTE: CJ and EJ denote Construction Joint and Expansion Joint respectively

STATION 0+614.000 TO 0+635.000



DESIGNED	JDA
CHECKED	WCT
DRAWN	MAC
CHECKED	WCT

DATE: 06-25-10

ELEVATION  
RETAINING WALL ALONG SIX POINTS ROAD  
F.A.P. ROUTE 704 SECTION (I) N&TS-1  
MCLEAN COUNTY  
STATION 0+545.000 TO 0+635.000  
STRUCTURE NO. 057-W001