



STATE OF ILLINOIS
DEPARTMENT OF TRANSPORTATION

PROJECT NO.	DISTRICT	COUNTY	SECTION	SHEET NO.
704	CDI	McLEAN	497	282
SHEETS				
CONTRACT NO. 70514				

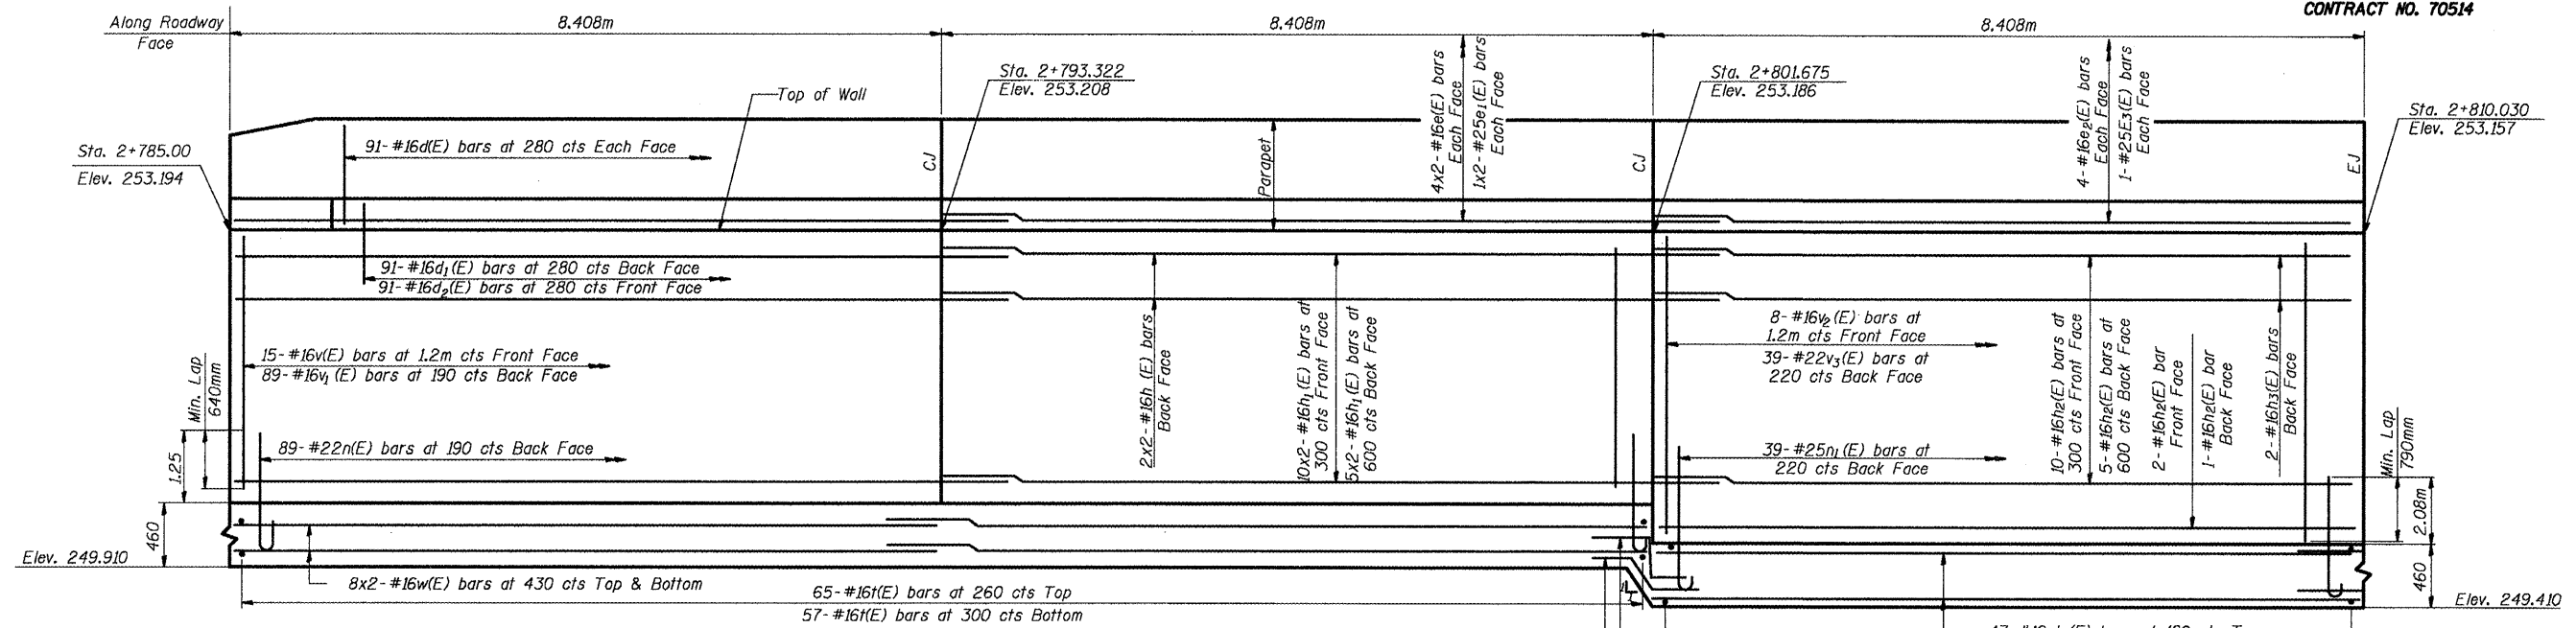

STATION 2+785.00 TO 2+810.030

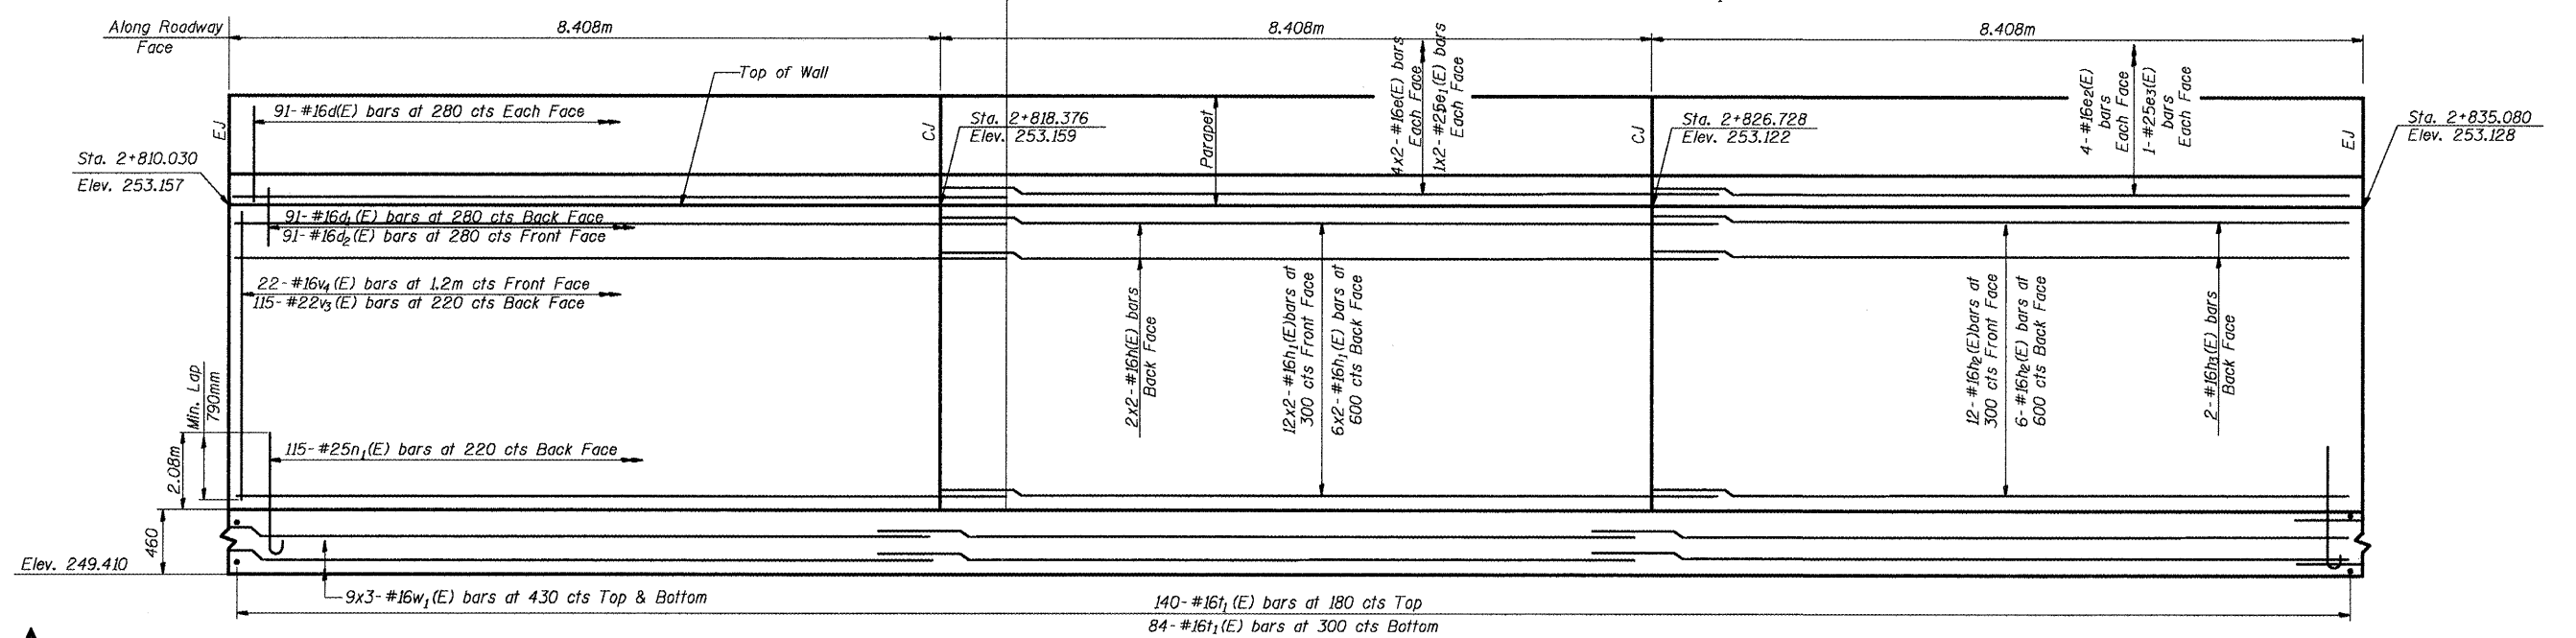

STATION 2+810.030 TO 2+835.080

SHIVE HATTERY

DESIGNED	Jda
CHECKED	WCT
DRAWN	mac
CHECKED	WCT

DATE: 06-25-10

NOTE: CJ and EJ denote Construction Joint and Expansion Joint respectively

ELEVATION
RETAINING WALL ALONG
W.B.L. VETERANS PARKWAY
F.A.P. ROUTE 704 SECTION (I) N&TS-1
McLEAN COUNTY
STATION 2+785.000 TO 2+877.000
STRUCTURE NO. 057-W002