
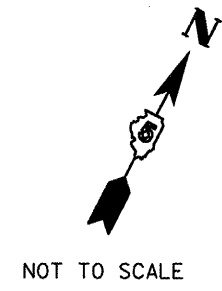


F.A.P. RTE.	SECTION	COUNTY	TOTAL SHEETS	SHEET NO.
704	(1)N & TS-1>>	McLEAN	497	298
STA.		TO STA.		
FED. ROAD DIST. NO.		ILLINOIS FED. AID PROJECT		

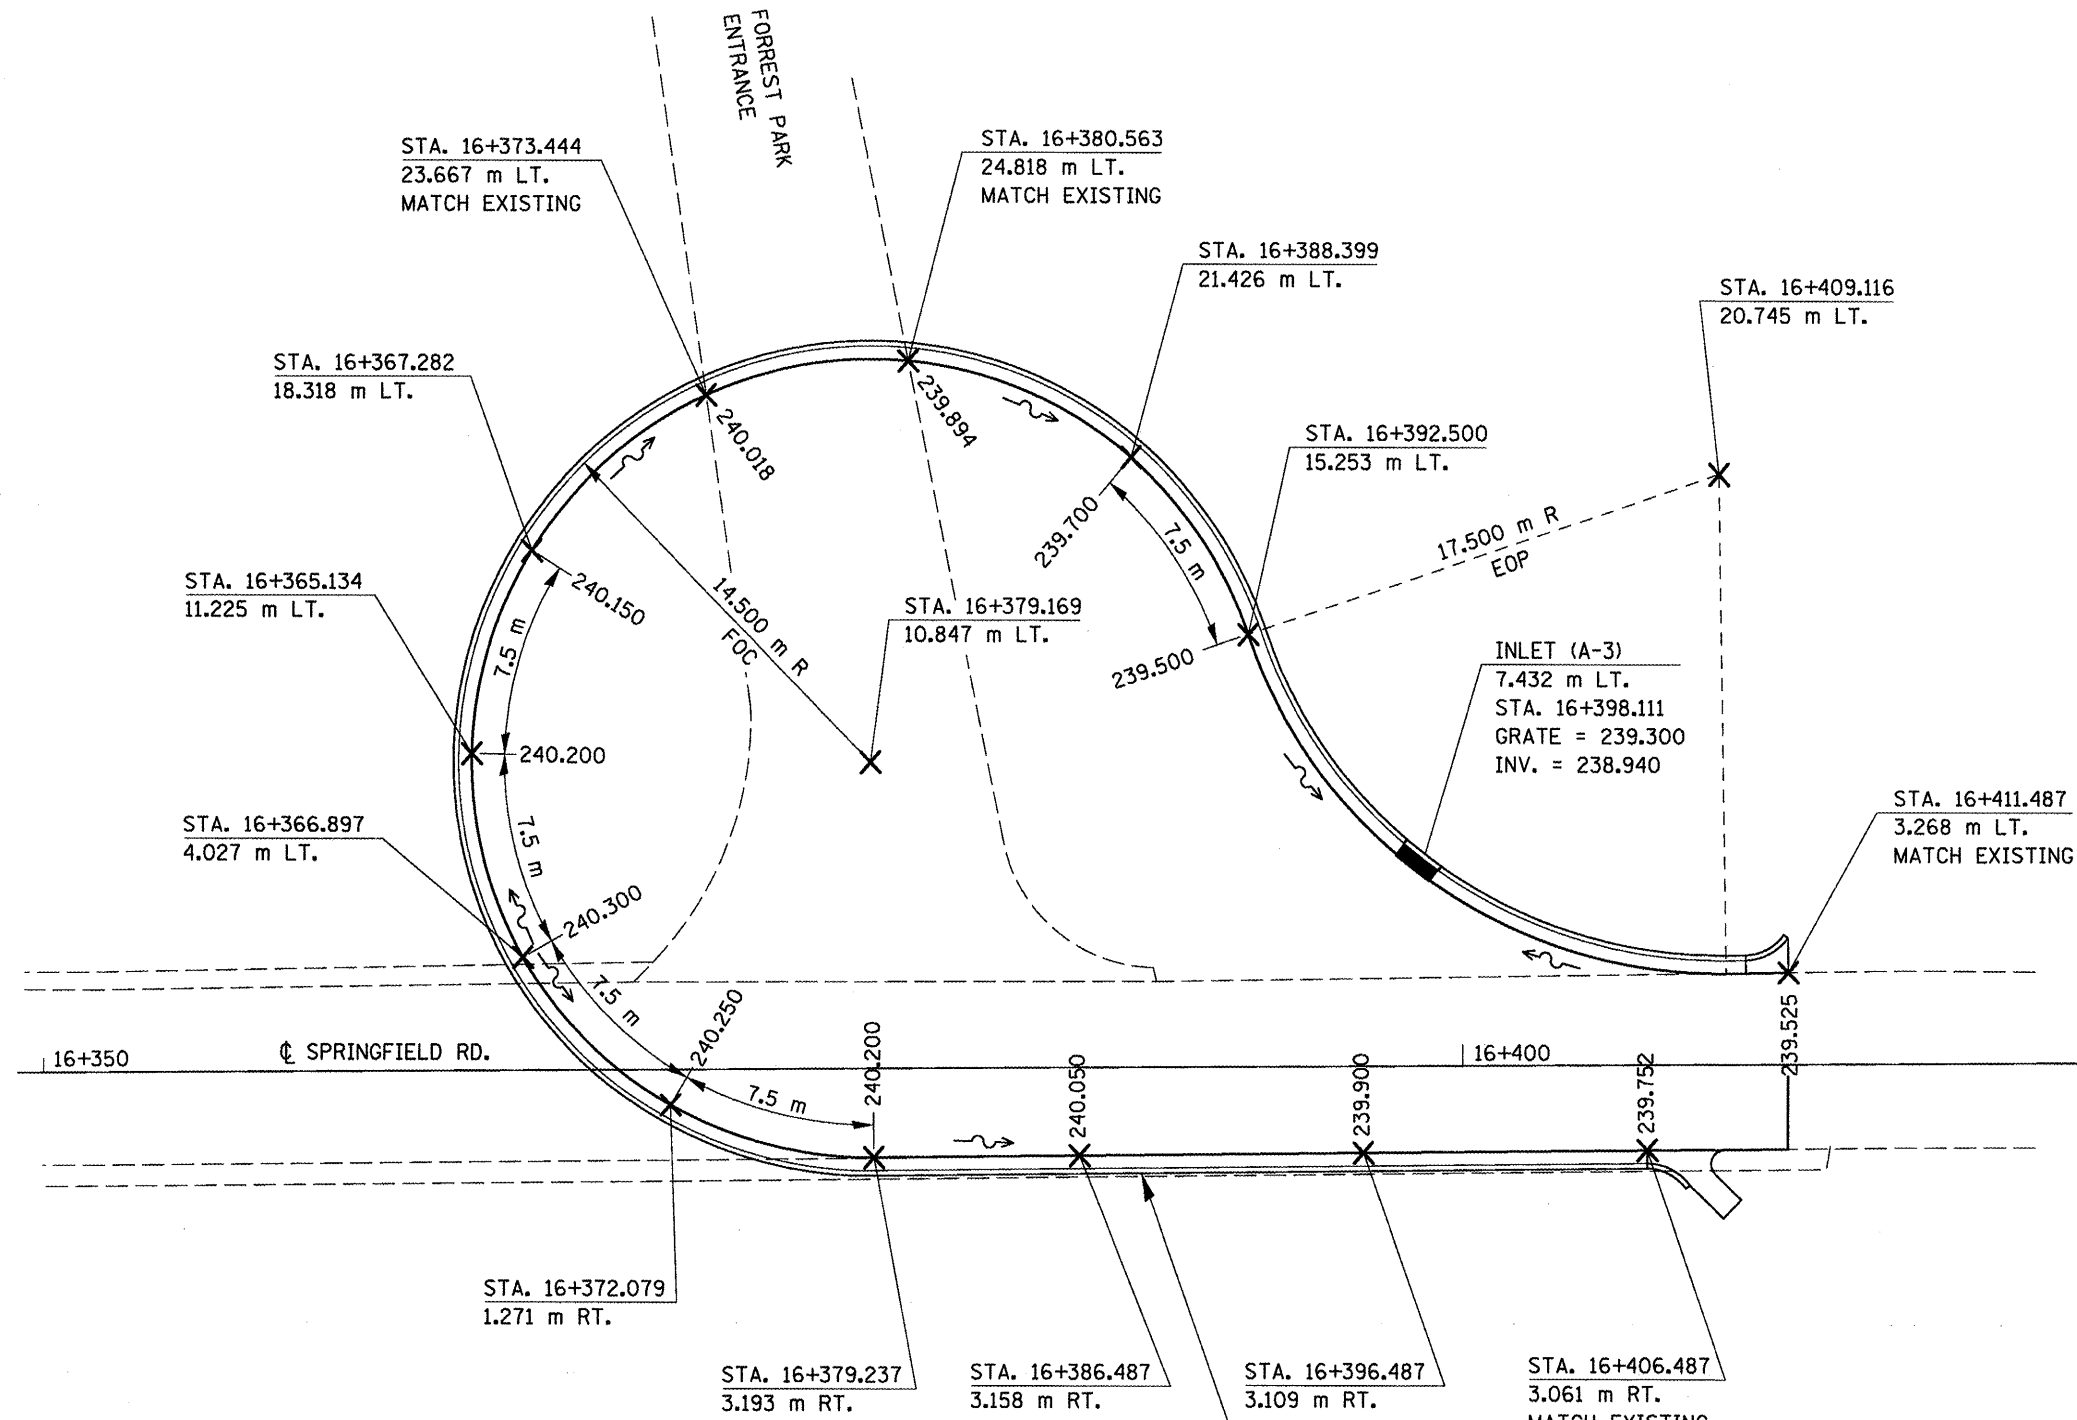

**LEGEND**  
 ~~~~~ DIRECTION OF FLOW  
 X 239.500 TOP OF PAVEMENT ELEVATION

**NOTE:**  
 ALL PROPOSED CURB & GUTTER IS B-15.45 UNLESS NOTED OTHERWISE.

CONC. C&G  
 TY. M-10.45  
 STA. 16+379.237 TO  
 STA. 16+406.487 RT.

| REVISIONS |      |
|-----------|------|
| NAME      | DATE |
|           |      |
|           |      |
ILLINOIS DEPARTMENT OF TRANSPORTATION  
**SPRINGFIELD ROAD  
 CUL DE SAC DETAIL**  
 DRAWN BY RC  
 CHECKED BY KJT  
 DATE 6/29/2010

PLOT DATE = 8/14/2010  
 FILE NAME = c:\pwworkspace\projects\70514-ahc\layout.dgn  
 PLOT SCALE = 6.7500 m / IN.  
 USER NAME = oragie