
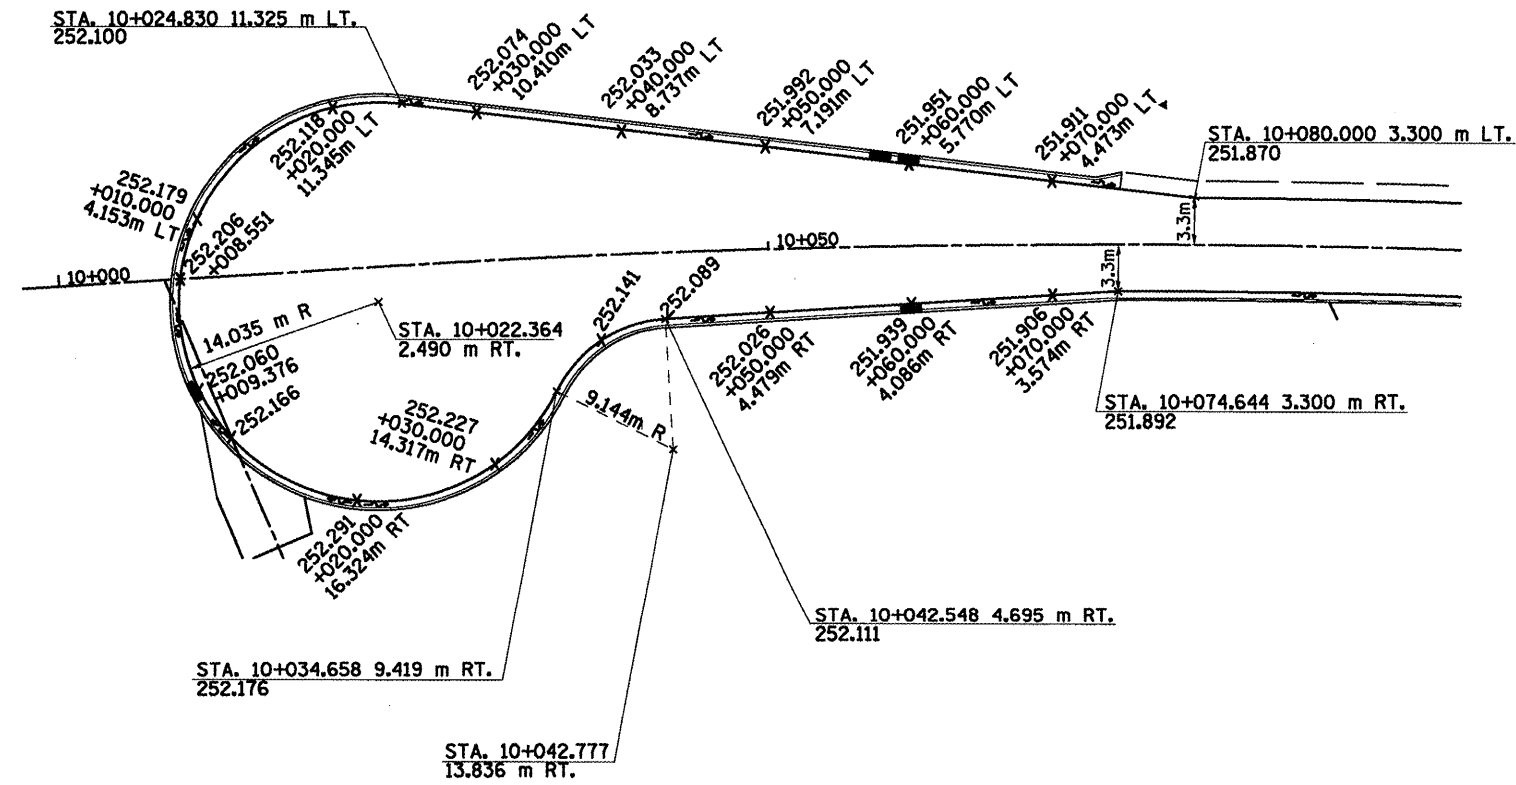


F.A.P. RTE.	SECTION	COUNTY	TOTAL SHEETS	SHEET NO.
704	(LN & TS-1	McLEAN	497	299
STA. 10+000.000 TO STA. 10+080.255				
FED. ROAD DIST. NO.		ILLINOIS FED. AID PROJECT		
CONTRACT NO. 70514				

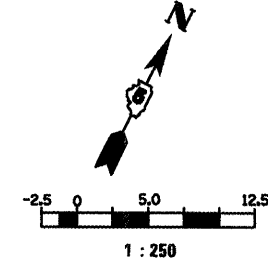

LEGEND:

- ~ DIRECTION OF FLOW
- x252.026 TOP EDGE OF PAVEMENT ELEVATION

NOTES:

1. ALL PROPOSED CONCRETE CURB AND GUTTER SHOWN IS B-15.45 UNLESS NOTED OTHERWISE.

REVISIONS	
NAME	DATE

ILLINOIS DEPARTMENT OF TRANSPORTATION

GREENWOOD AVENUE
CUL DE SAC DETAILS

1 OF 2

DATE 05-27-09

DRAWN BY SAM

CHECKED BY PMH

GREENWOOD AVENUE CUL DE SAC DETAILS