



| F.A.P. RTE.         | SECTION    | COUNTY | TOTAL SHEETS              | SHEET NO. |
|---------------------|------------|--------|---------------------------|-----------|
| 704                 | (DN & TS-1 | MGLEAN | 497                       | 313       |
| STA. N/A            |            |        | TO STA. N/A               |           |
| FED. ROAD DIST. NO. |            |        | ILLINOIS FED. AID PROJECT |           |
| CONTRACT NO. 70514  |            |        |                           |           |

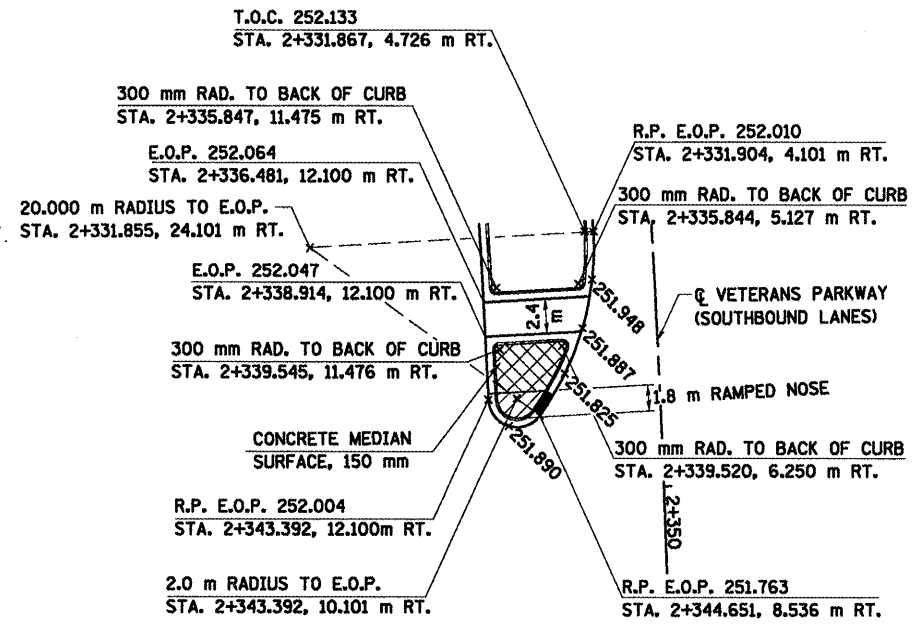

DETAIL D  
SCALE: 1:250

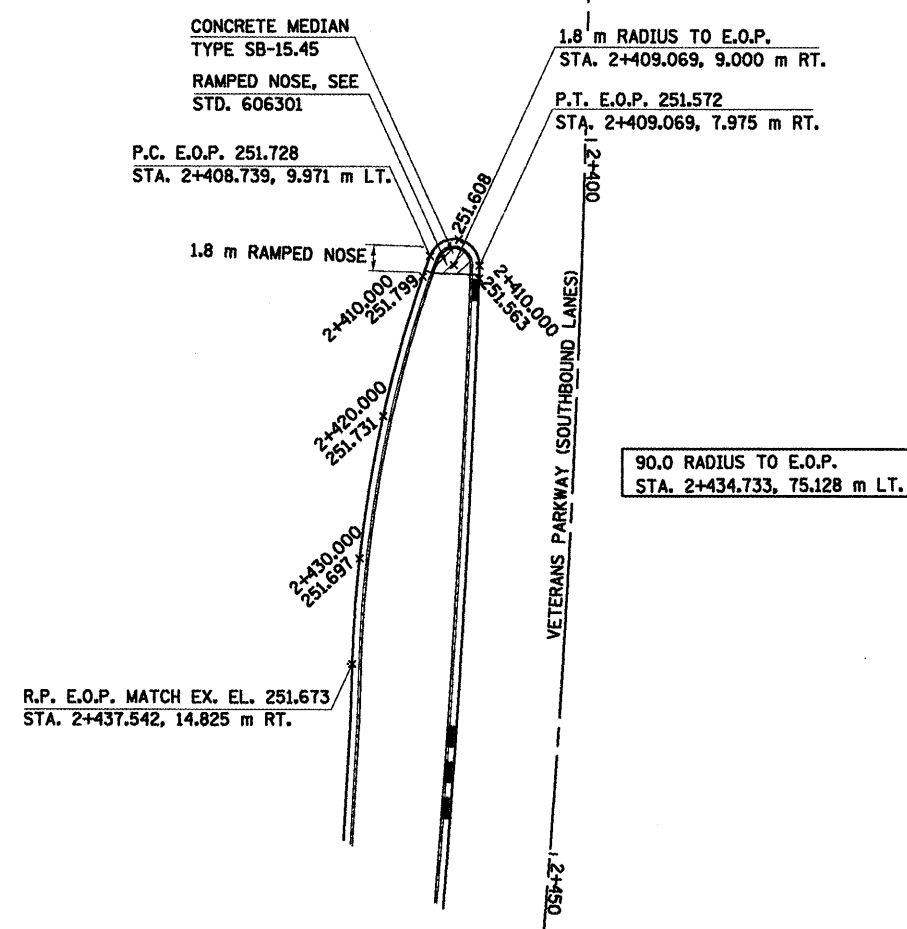

DETAIL E  
SCALE: 1:250

- LEGEND
- E.O.P. EDGE OF PAVEMENT
  - CONCRETE MEDIAN SURFACE, 150 mm
  - CONCRETE MEDIAN TYPE SB-15.45

| REVISIONS |      |
|-----------|------|
| NAME      | DATE |
|           |      |
|           |      |
ILLINOIS DEPARTMENT OF TRANSPORTATION

SPECIAL DETAILS

DRAWN BY SAM  
CHECKED BY PMH

DATE 05-27-09

**SPECIAL DETAILS**