


F.A.P. RTE.	SECTION	COUNTY	TOTAL SHEETS	SHEET NO.
704	(1)N & TS-1	McLEAN	497	315
STA. 0+050.000		TO STA. 0+200.000		
FED. ROAD DIST. NO.		ILLINOIS FED. AID PROJECT		
CONTRACT NO. 70514				

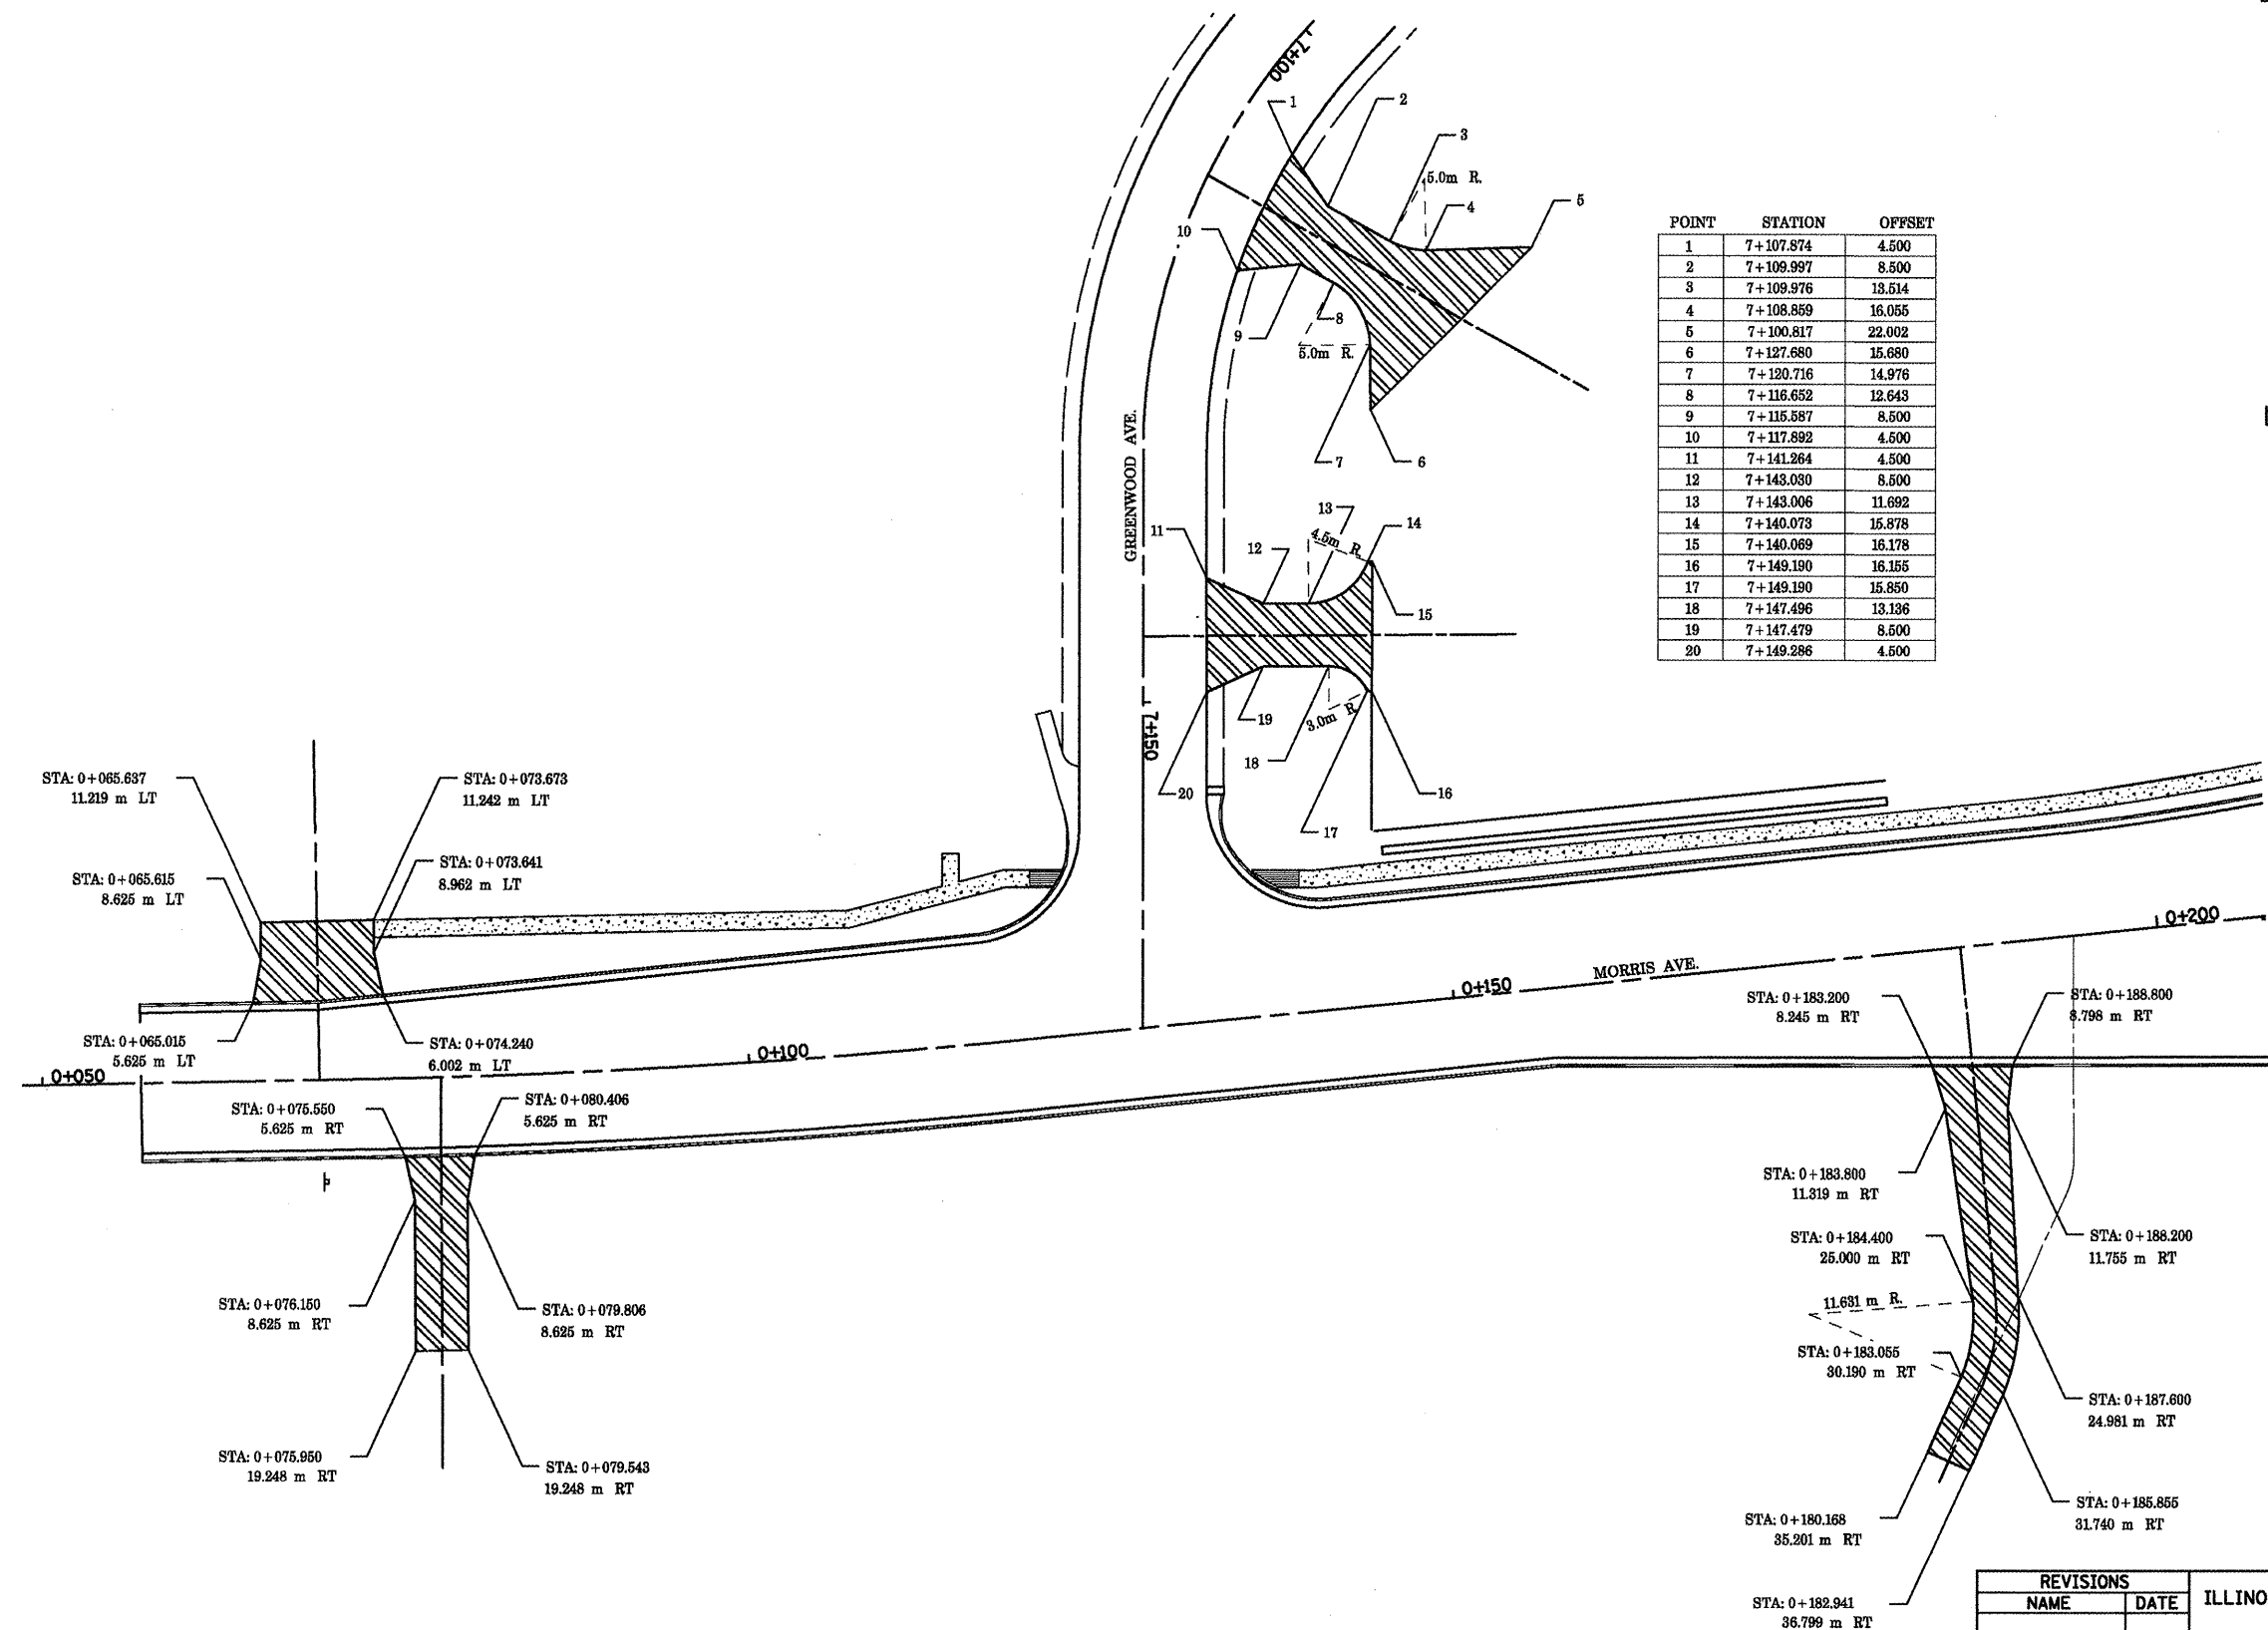

POINT	STATION	OFFSET
1	7+107.874	4.500
2	7+109.997	8.500
3	7+109.976	13.514
4	7+108.859	16.055
5	7+100.617	22.002
6	7+127.680	15.680
7	7+120.716	14.976
8	7+116.652	12.643
9	7+115.587	8.500
10	7+117.892	4.500
11	7+141.264	4.500
12	7+143.030	8.500
13	7+143.006	11.692
14	7+140.073	15.878
15	7+140.069	16.178
16	7+149.190	16.155
17	7+149.190	15.850
18	7+147.496	13.136
19	7+147.479	8.500
20	7+149.286	4.500

REVISIONS	
NAME	DATE

ILLINOIS DEPARTMENT OF TRANSPORTATION  
 DRIVEWAY DETAILS  
 MORRIS AVENUE AND  
 GREENWOOD AVENUE  
 DATE 05-27-09  
 DRAWN BY MAC  
 CHECKED BY PMH

**MORRIS AVENUE AND GREENWOOD AVENUE DRIVEWAY DETAILS**