
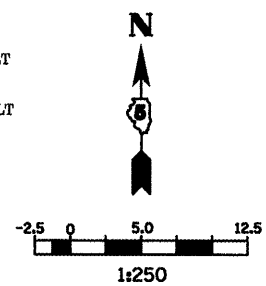


F.A.P. RTE.	SECTION	COUNTY	TOTAL SHEETS	SHEET NO.
704	(1N & TS-1)	McLEAN	497	317
STA. 0+000.000		TO STA. 0+150.000		
FED. ROAD DIST. NO.		ILLINOIS FED. AID PROJECT		
CONTRACT NO. 70514				

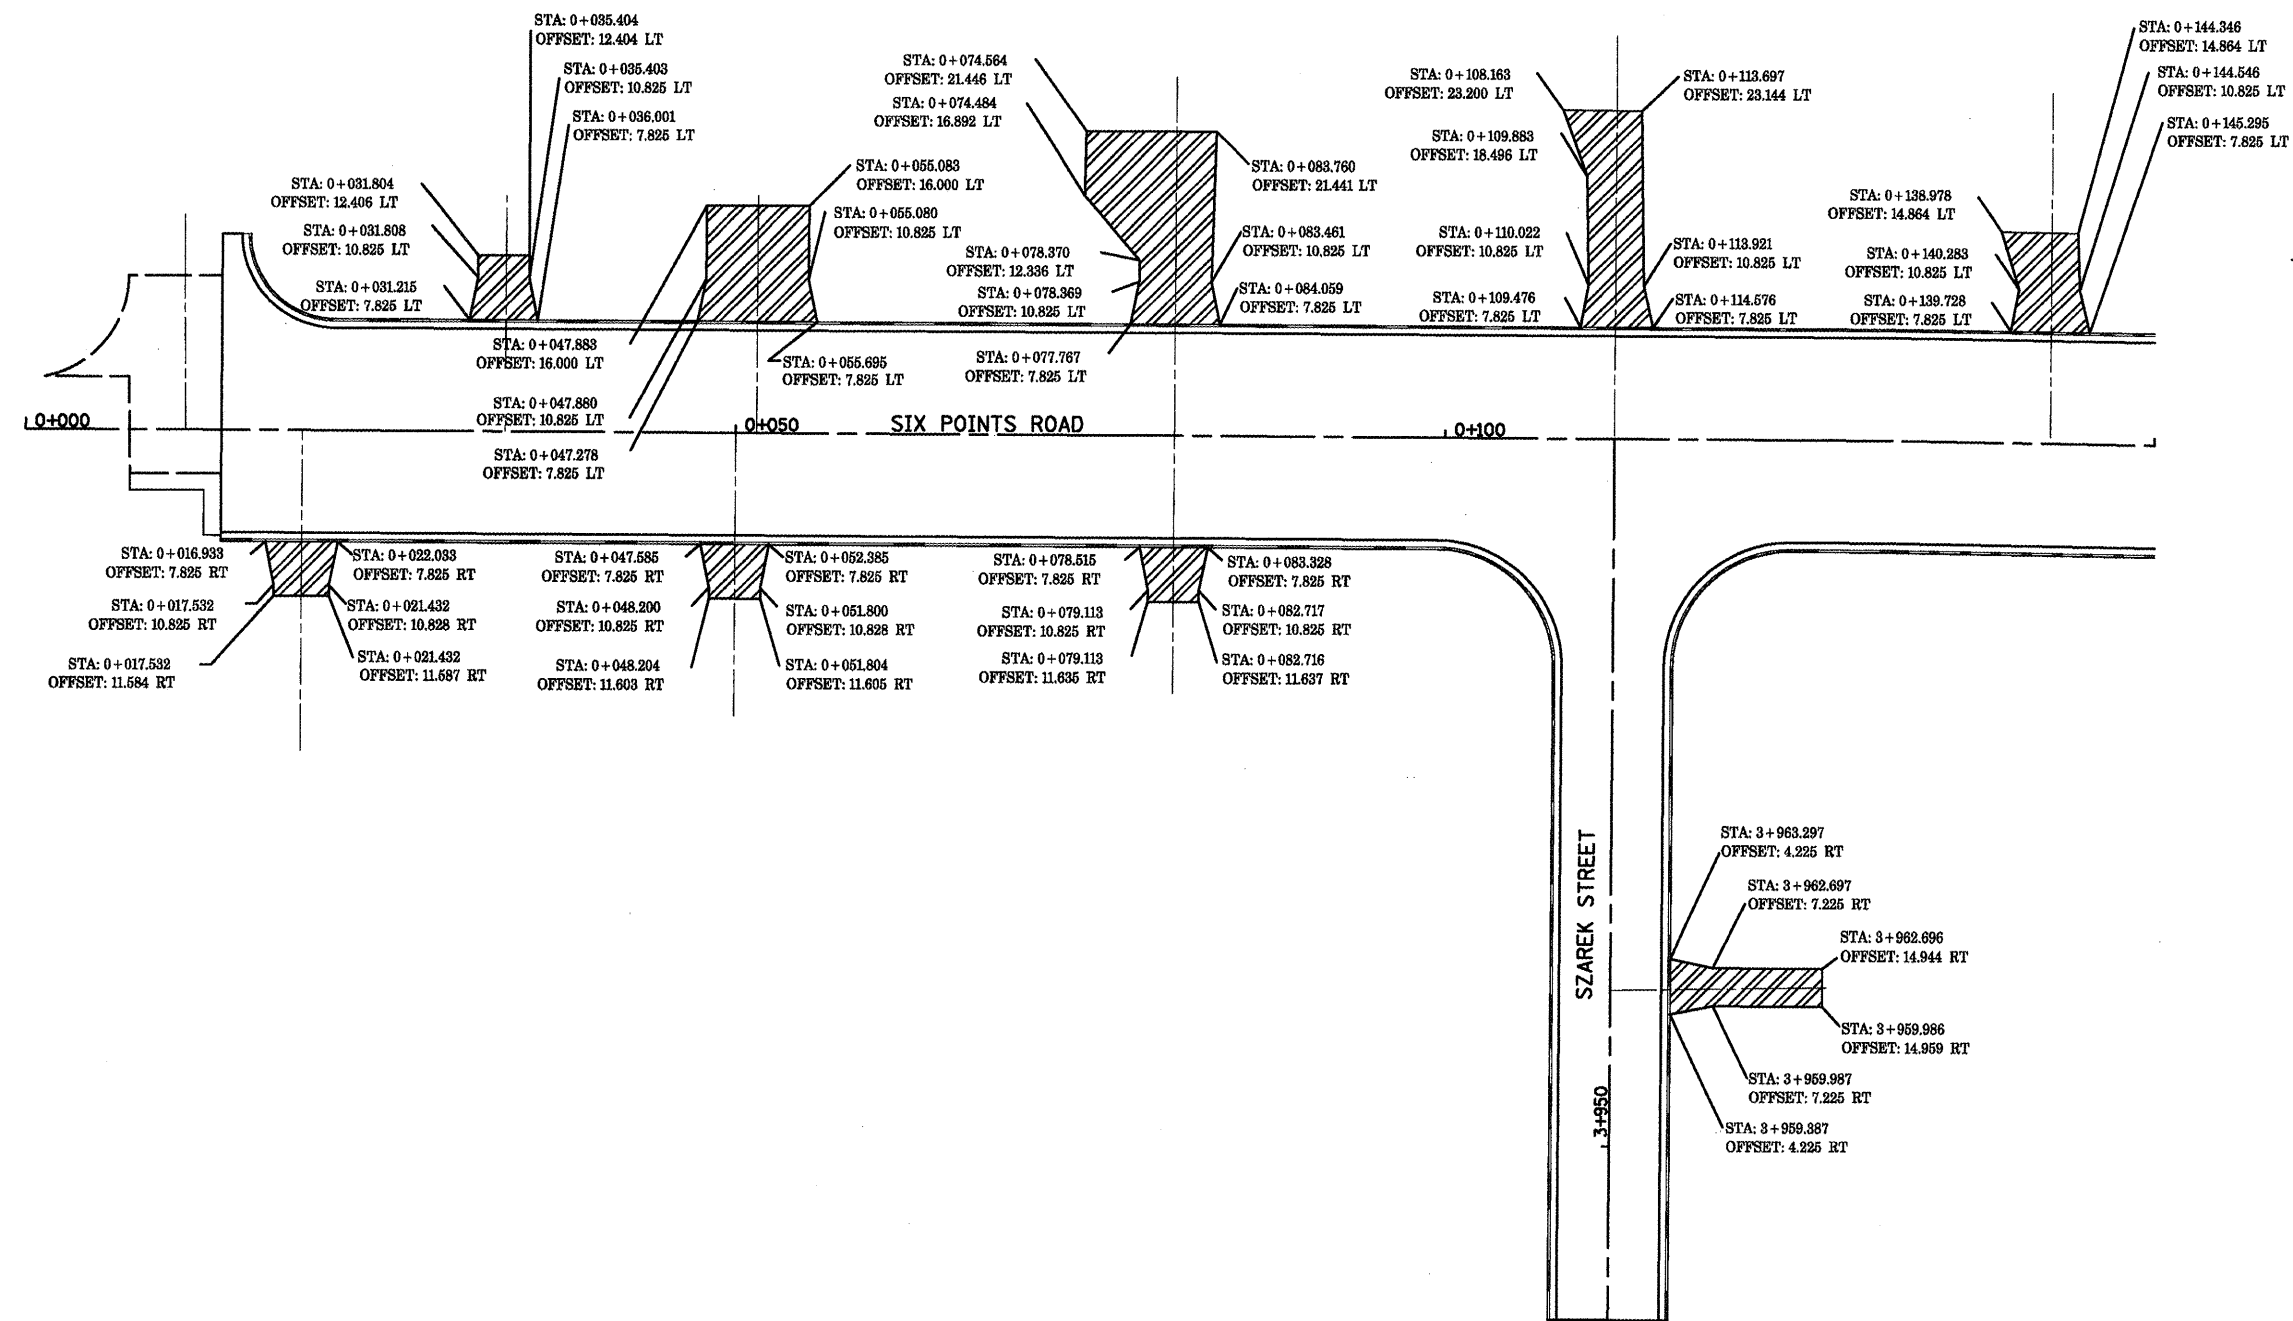

REVISIONS		ILLINOIS DEPARTMENT OF TRANSPORTATION
NAME	DATE	
		<p style="text-align: center;">DRIVEWAY DETAILS SIX POINTS ROAD</p> <p style="text-align: center;">1 OF 2</p> <p style="text-align: right;">DRAWN BY MAC CHECKED BY PMH</p> <p>DATE 05-27-09</p>

**SIX POINTS ROAD DRIVEWAY DETAILS**