
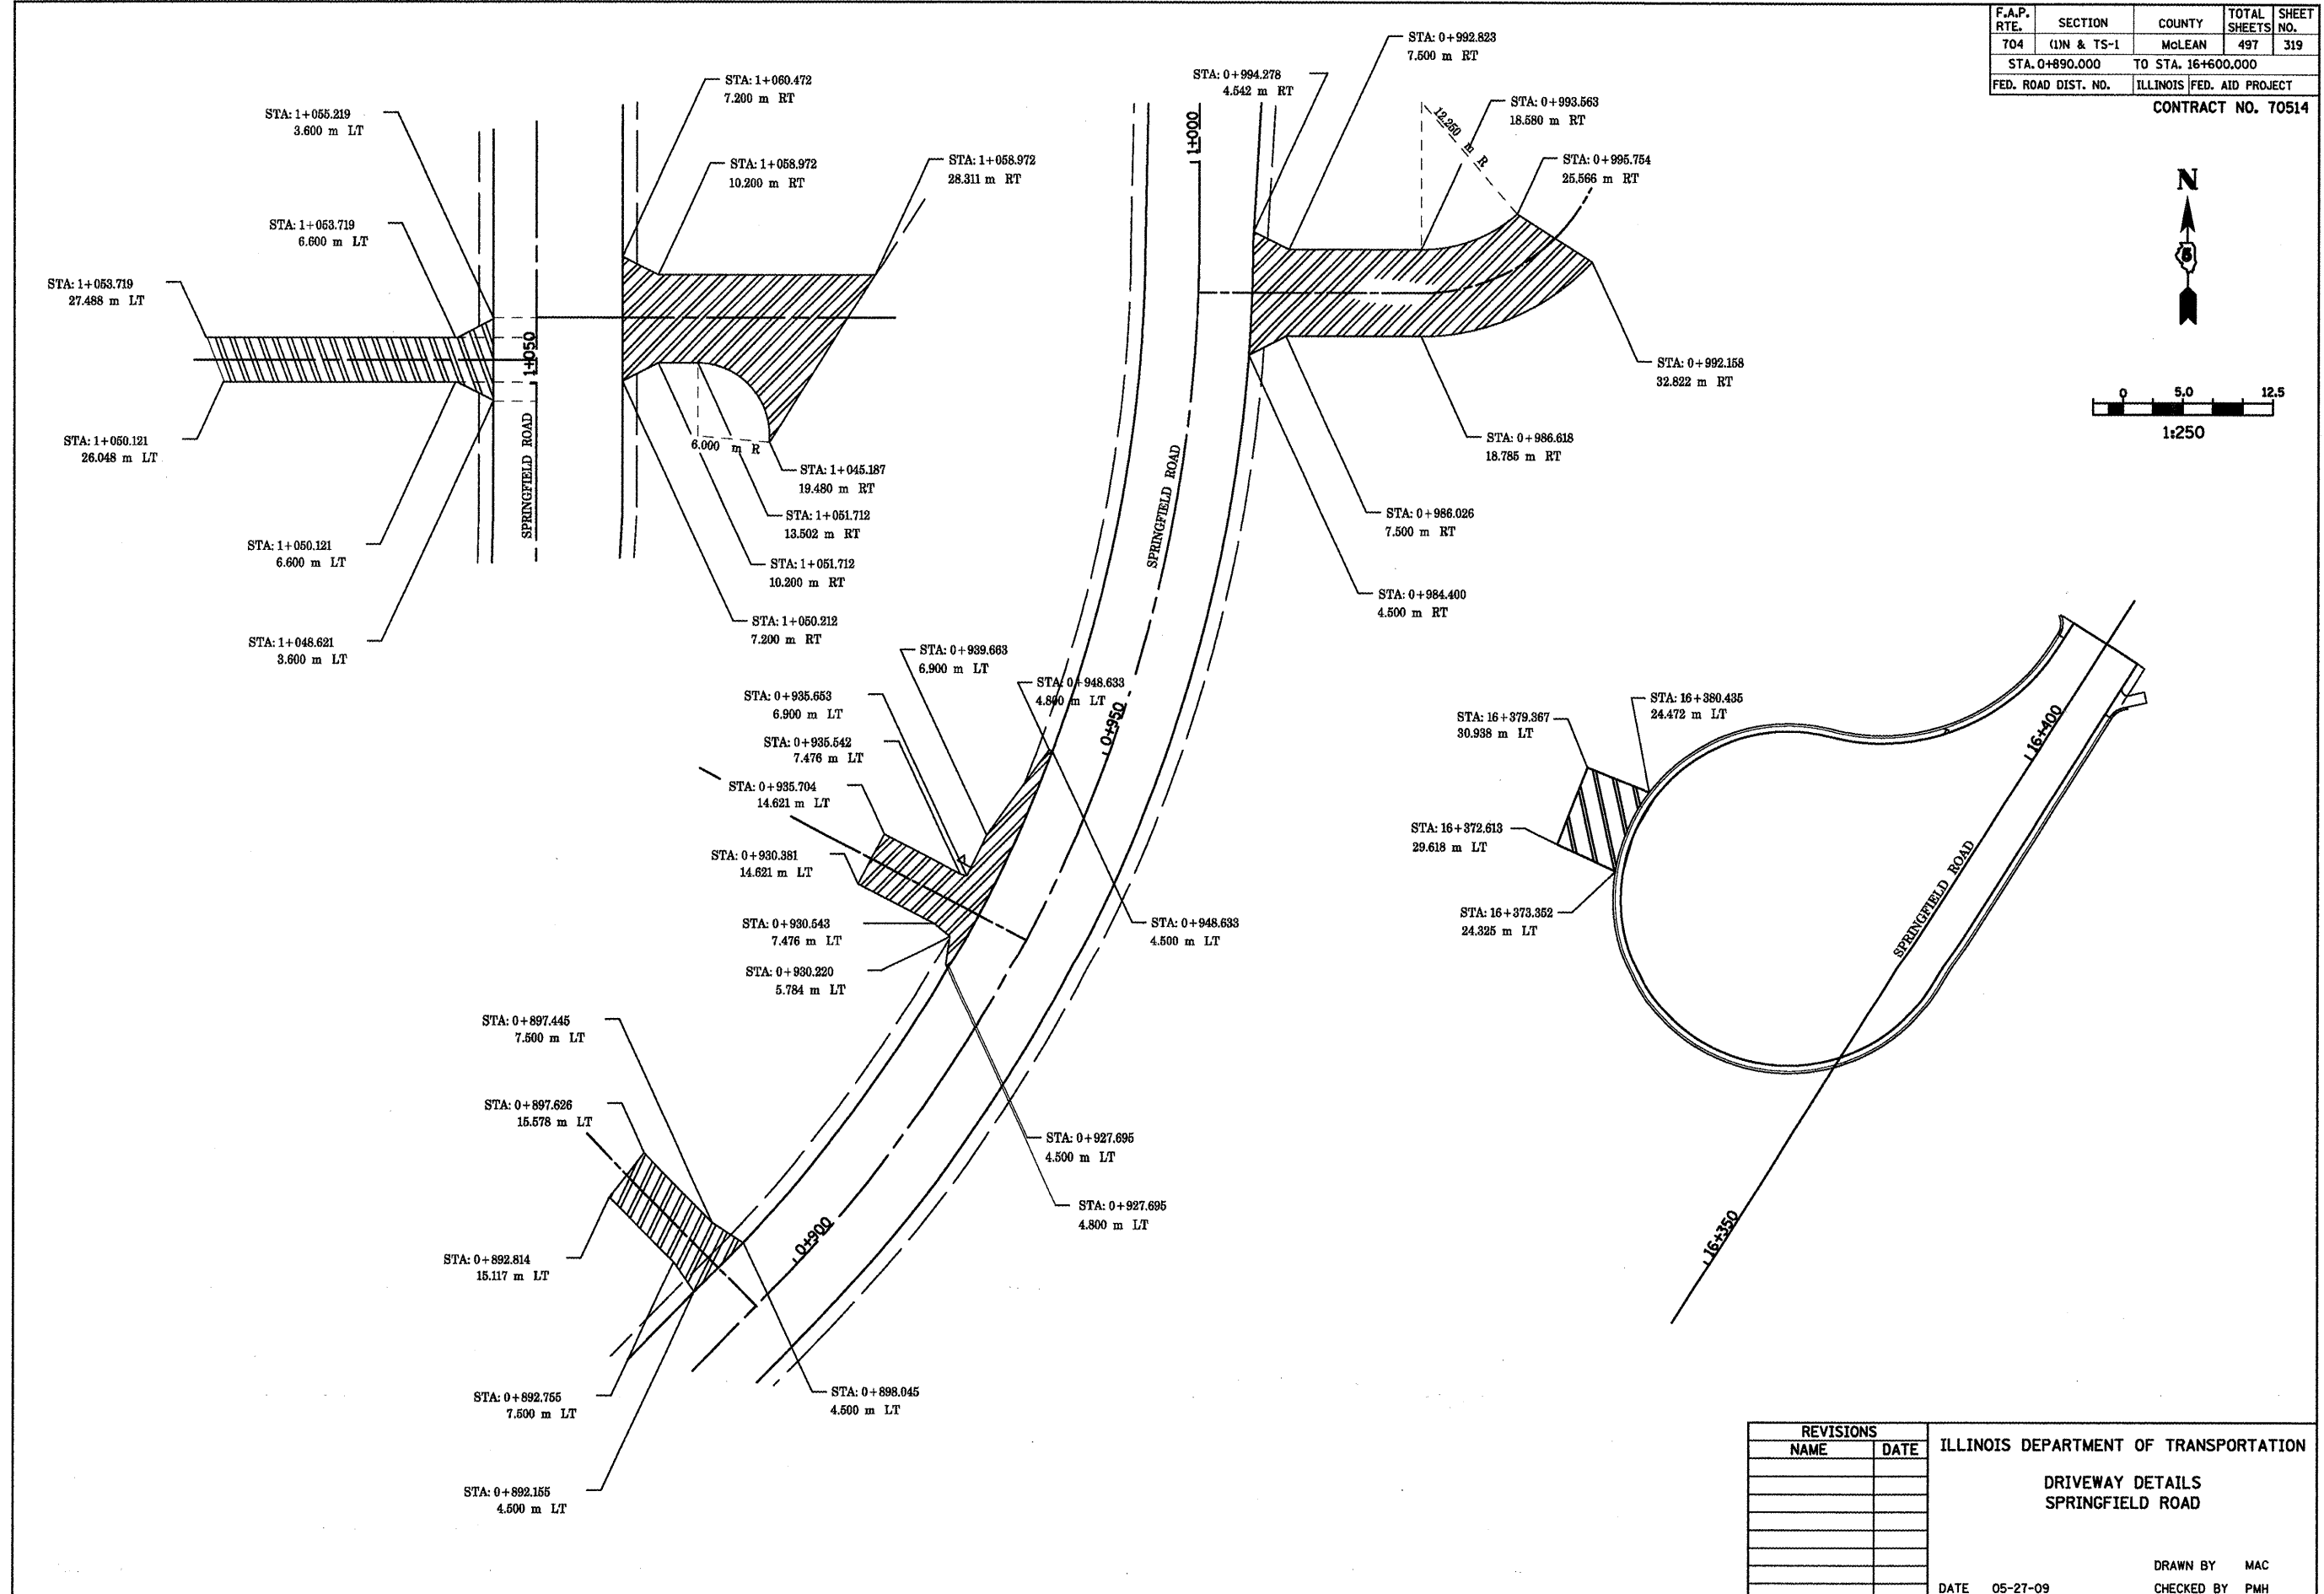


F.A.P. RTE.	SECTION	COUNTY	TOTAL SHEETS	SHEET NO.
704	(LN & TS-1	MCLEAN	497	319
STA. 0+890.000		TO STA. 16+600.000		
FED. ROAD DIST. NO.		ILLINOIS FED. AID PROJECT		

CONTRACT NO. 70514

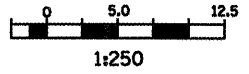

REVISIONS	
NAME	DATE

ILLINOIS DEPARTMENT OF TRANSPORTATION  
 DRIVEWAY DETAILS  
 SPRINGFIELD ROAD  
 DRAWN BY MAC  
 CHECKED BY PMH  
 DATE 05-27-09

**SPRINGFIELD ROAD DRIVEWAY DETAILS**