
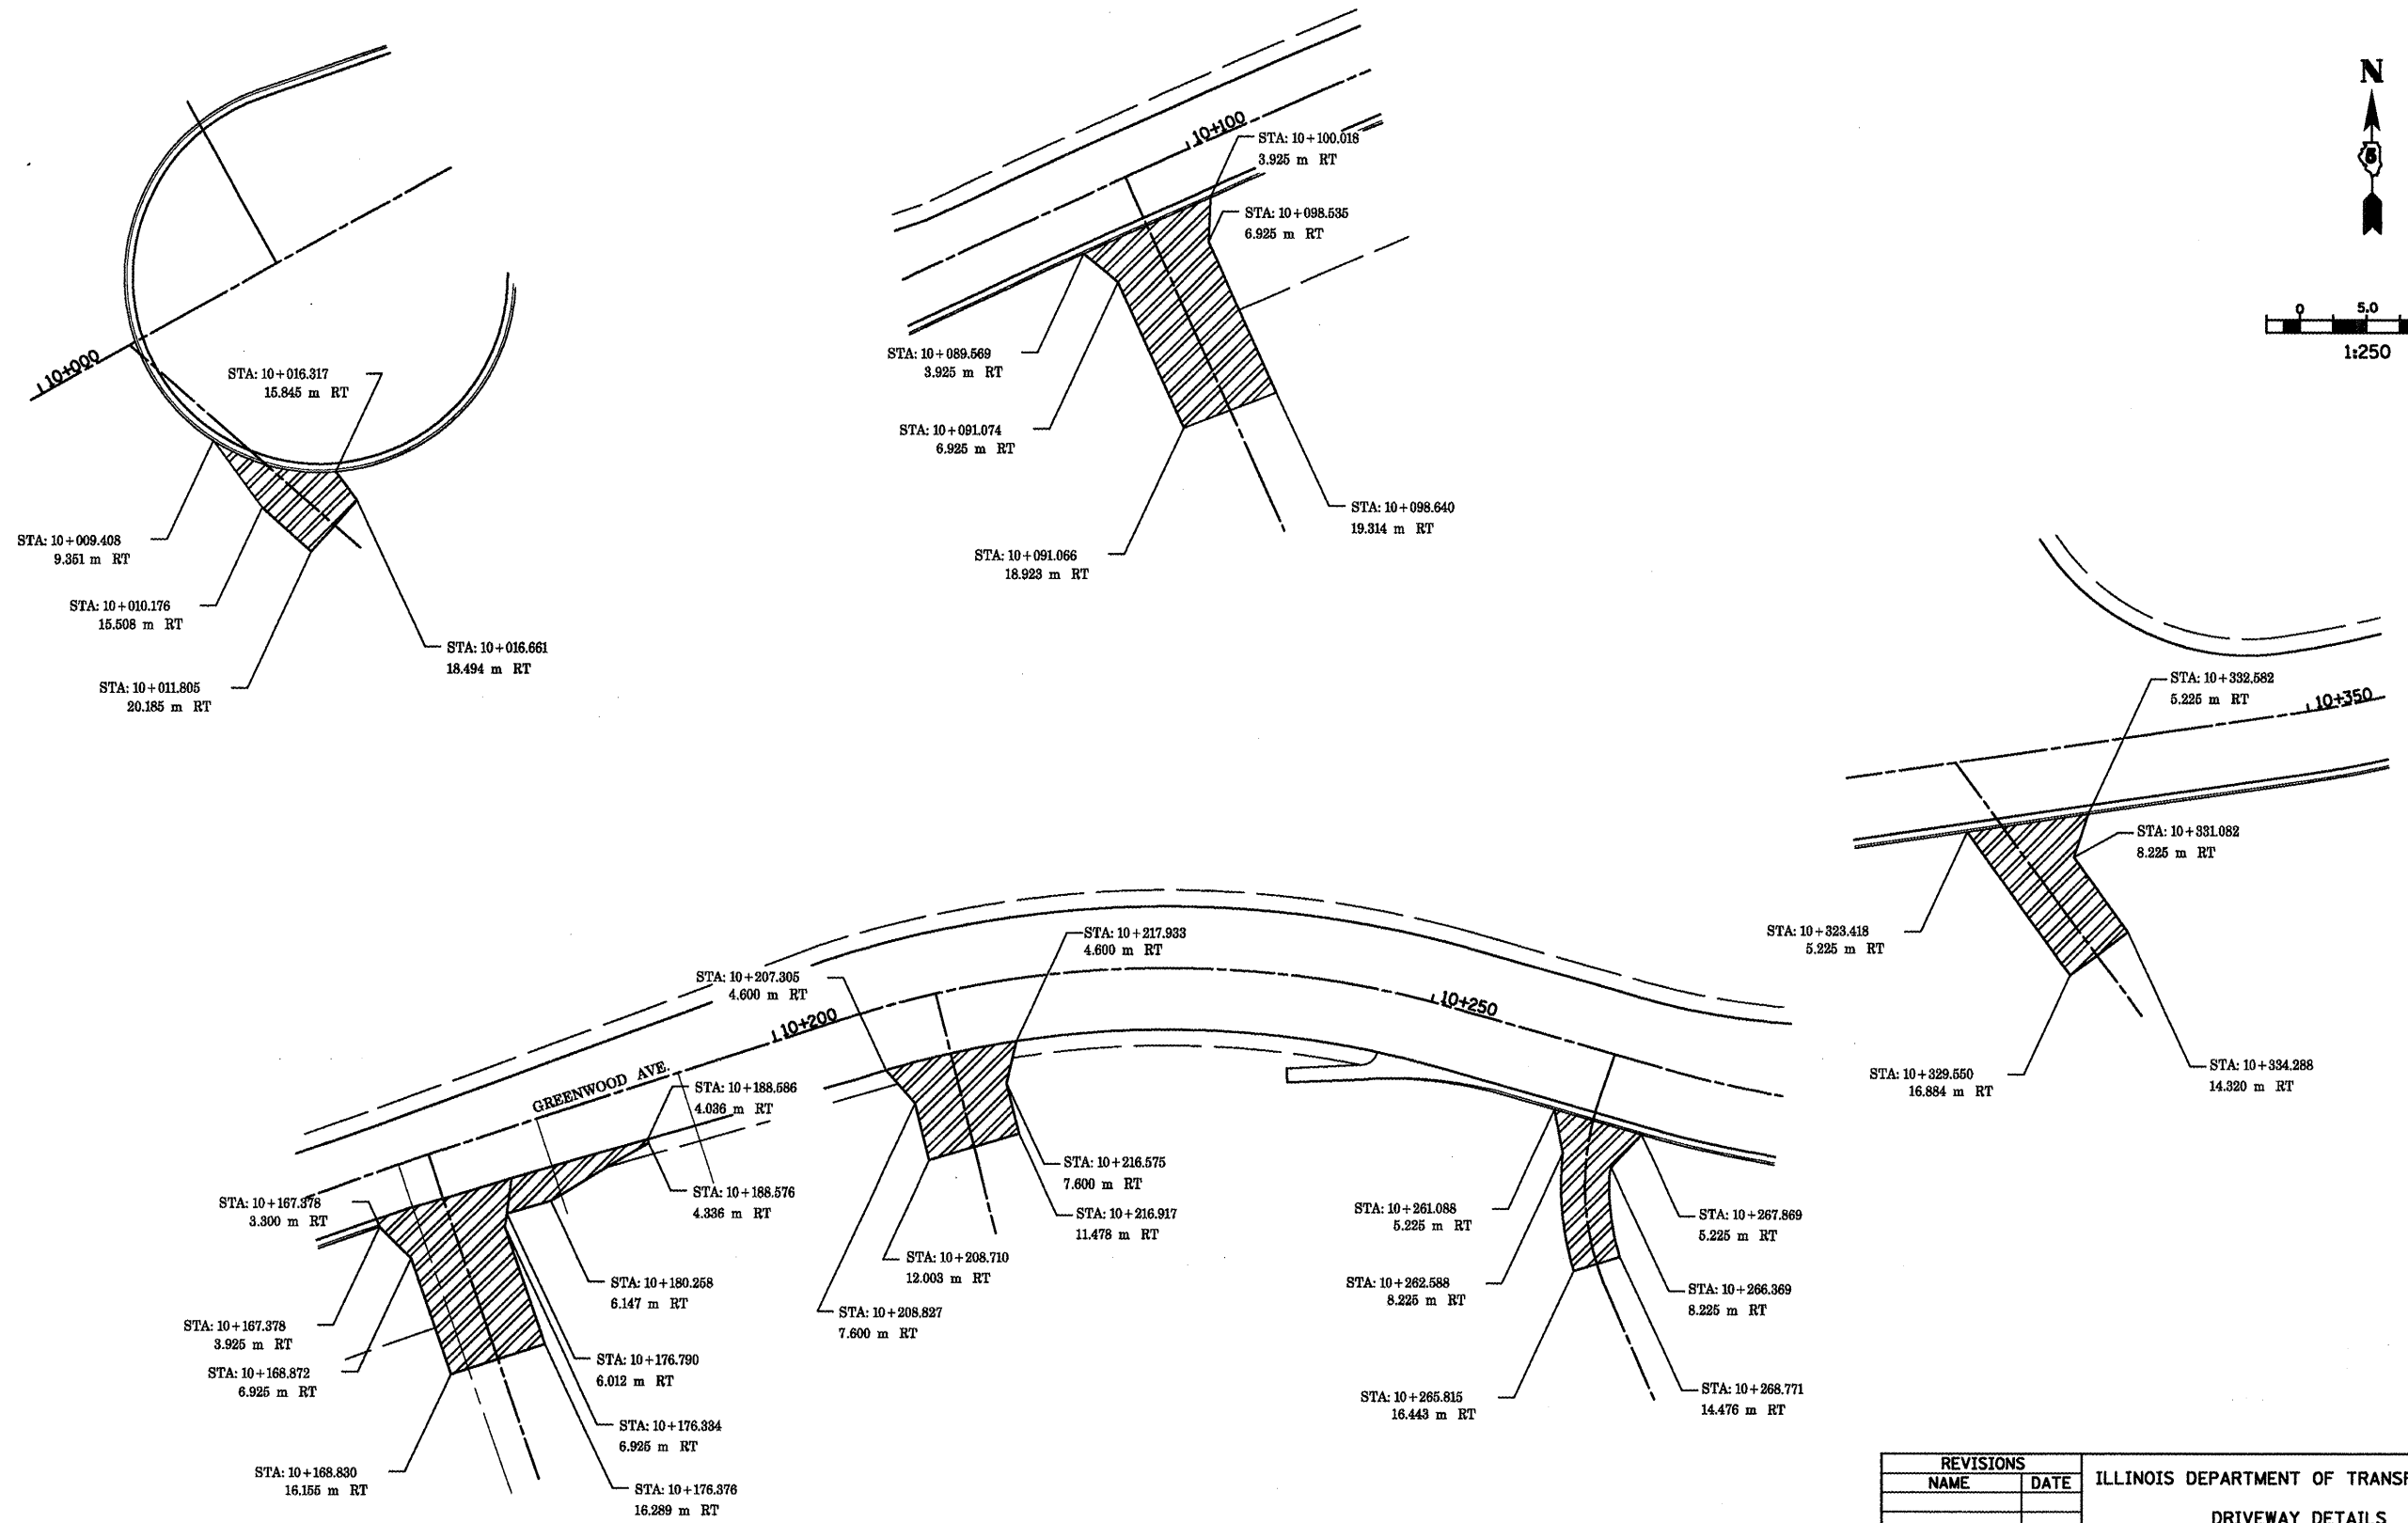


F.A.P. RTE.	SECTION	COUNTY	TOTAL SHEETS	SHEET NO.
704	(1)N & TS-1	McLEAN	497	320
STA. 10+000.000 TO STA. 10+350.000				
FED. ROAD DIST. NO.		ILLINOIS FED. AID PROJECT		

CONTRACT NO. 70514

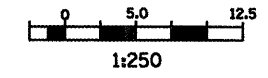

REVISIONS	
NAME	DATE

ILLINOIS DEPARTMENT OF TRANSPORTATION
**DRIVEWAY DETAILS
GREENWOOD AVENUE**

1 OF 2
DATE 05-27-09

DRAWN BY MAC
CHECKED BY PMH

GREENWOOD AVENUE DRIVEWAY DETAILS