


F.A.P. RTE.	SECTION	COUNTY	TOTAL SHEETS	SHEET NO.
704	11N & TS-1	McLEAN	497	322
STA. 2+200.000		TO STA. 2+210.000		
FED. ROAD DIST. NO.		ILLINOIS FED. AID PROJECT		
CONTRACT NO. 70514				

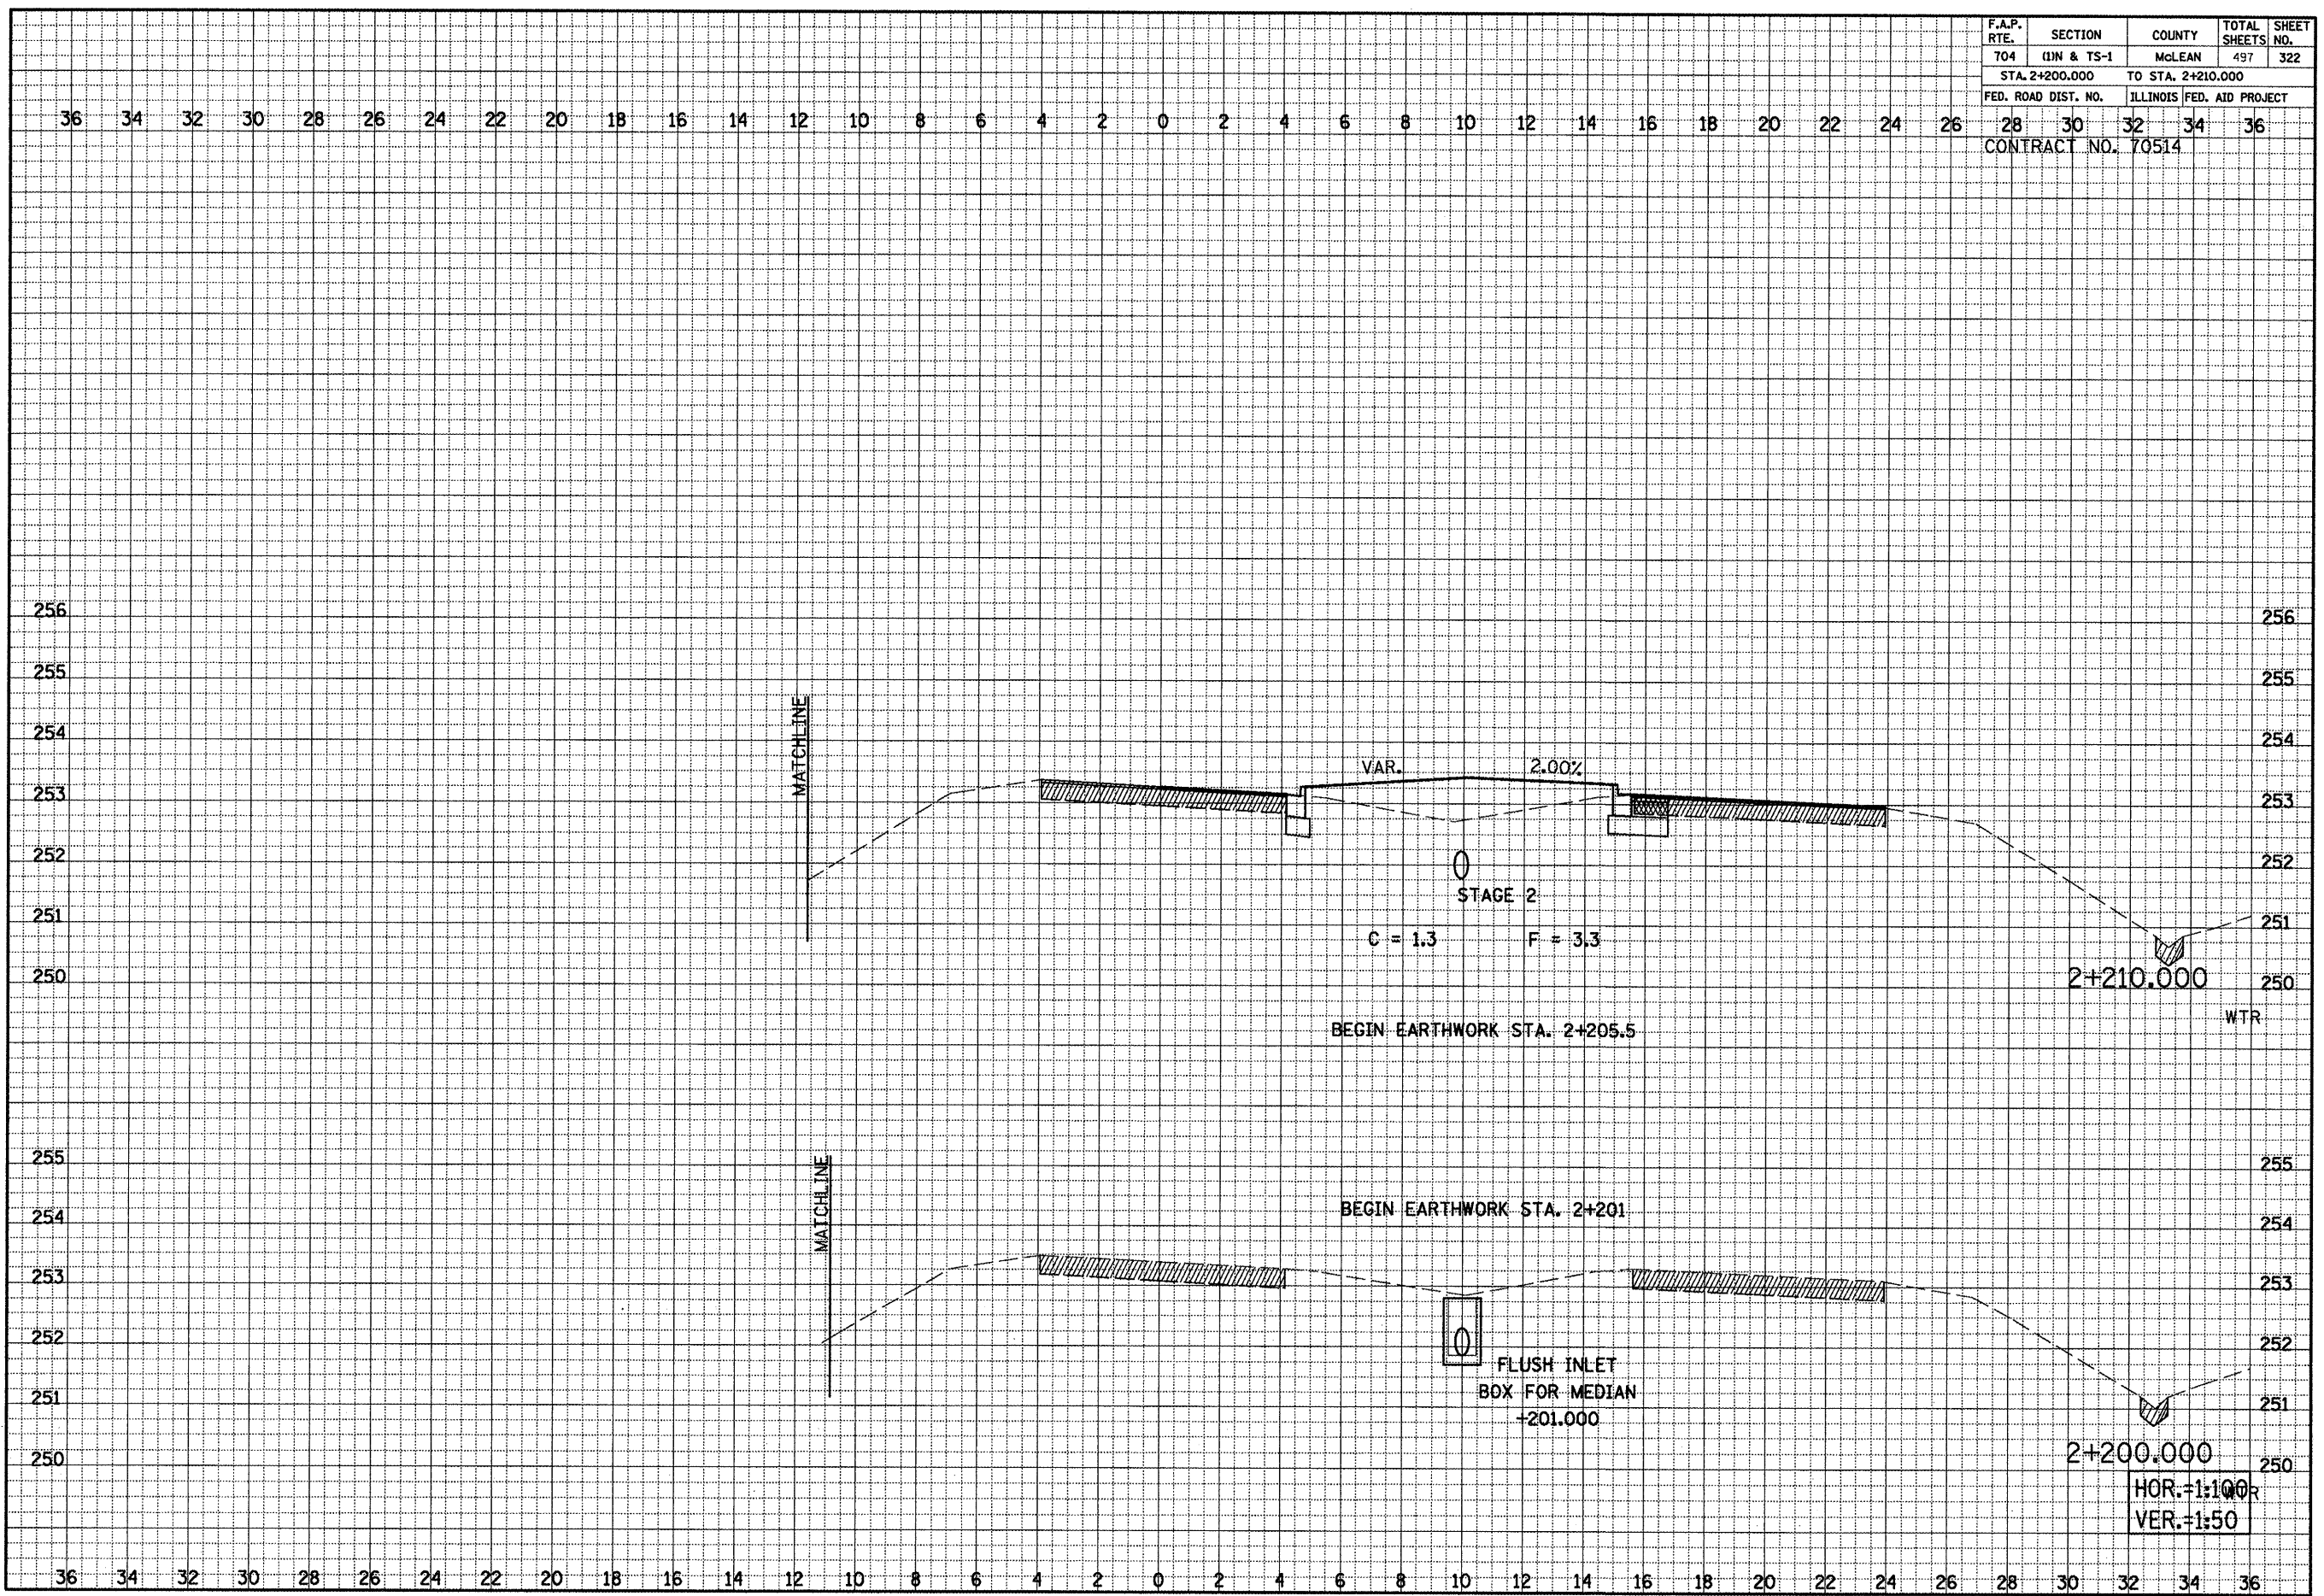

BY \_\_\_\_\_ DATE \_\_\_\_\_

FINAL SURVEY NOTE BOOK NO. \_\_\_\_\_

REVISIONS CHECKED \_\_\_\_\_

BY \_\_\_\_\_ DATE \_\_\_\_\_

ORIGINAL SURVEY NOTE BOOK NO. \_\_\_\_\_

REVISIONS CHECKED \_\_\_\_\_

VETERANS PARKWAY CROSS SECTIONS, STA. 2+200.000 TO STA. 2+210.000

HOR.=1:100r  
VER.=1:50