


F.A.P. RTE.	SECTION	COUNTY	TOTAL SHEETS	SHEET NO.
704	(11N & TS-1	MOLEAN	497	323
STA. 2+220.000		TO STA. 2+230.000		
FED. ROAD DIST. NO.	ILLINOIS FED. AID PROJECT			
28	30	32	34	36
CONTRACT NO. 70514				

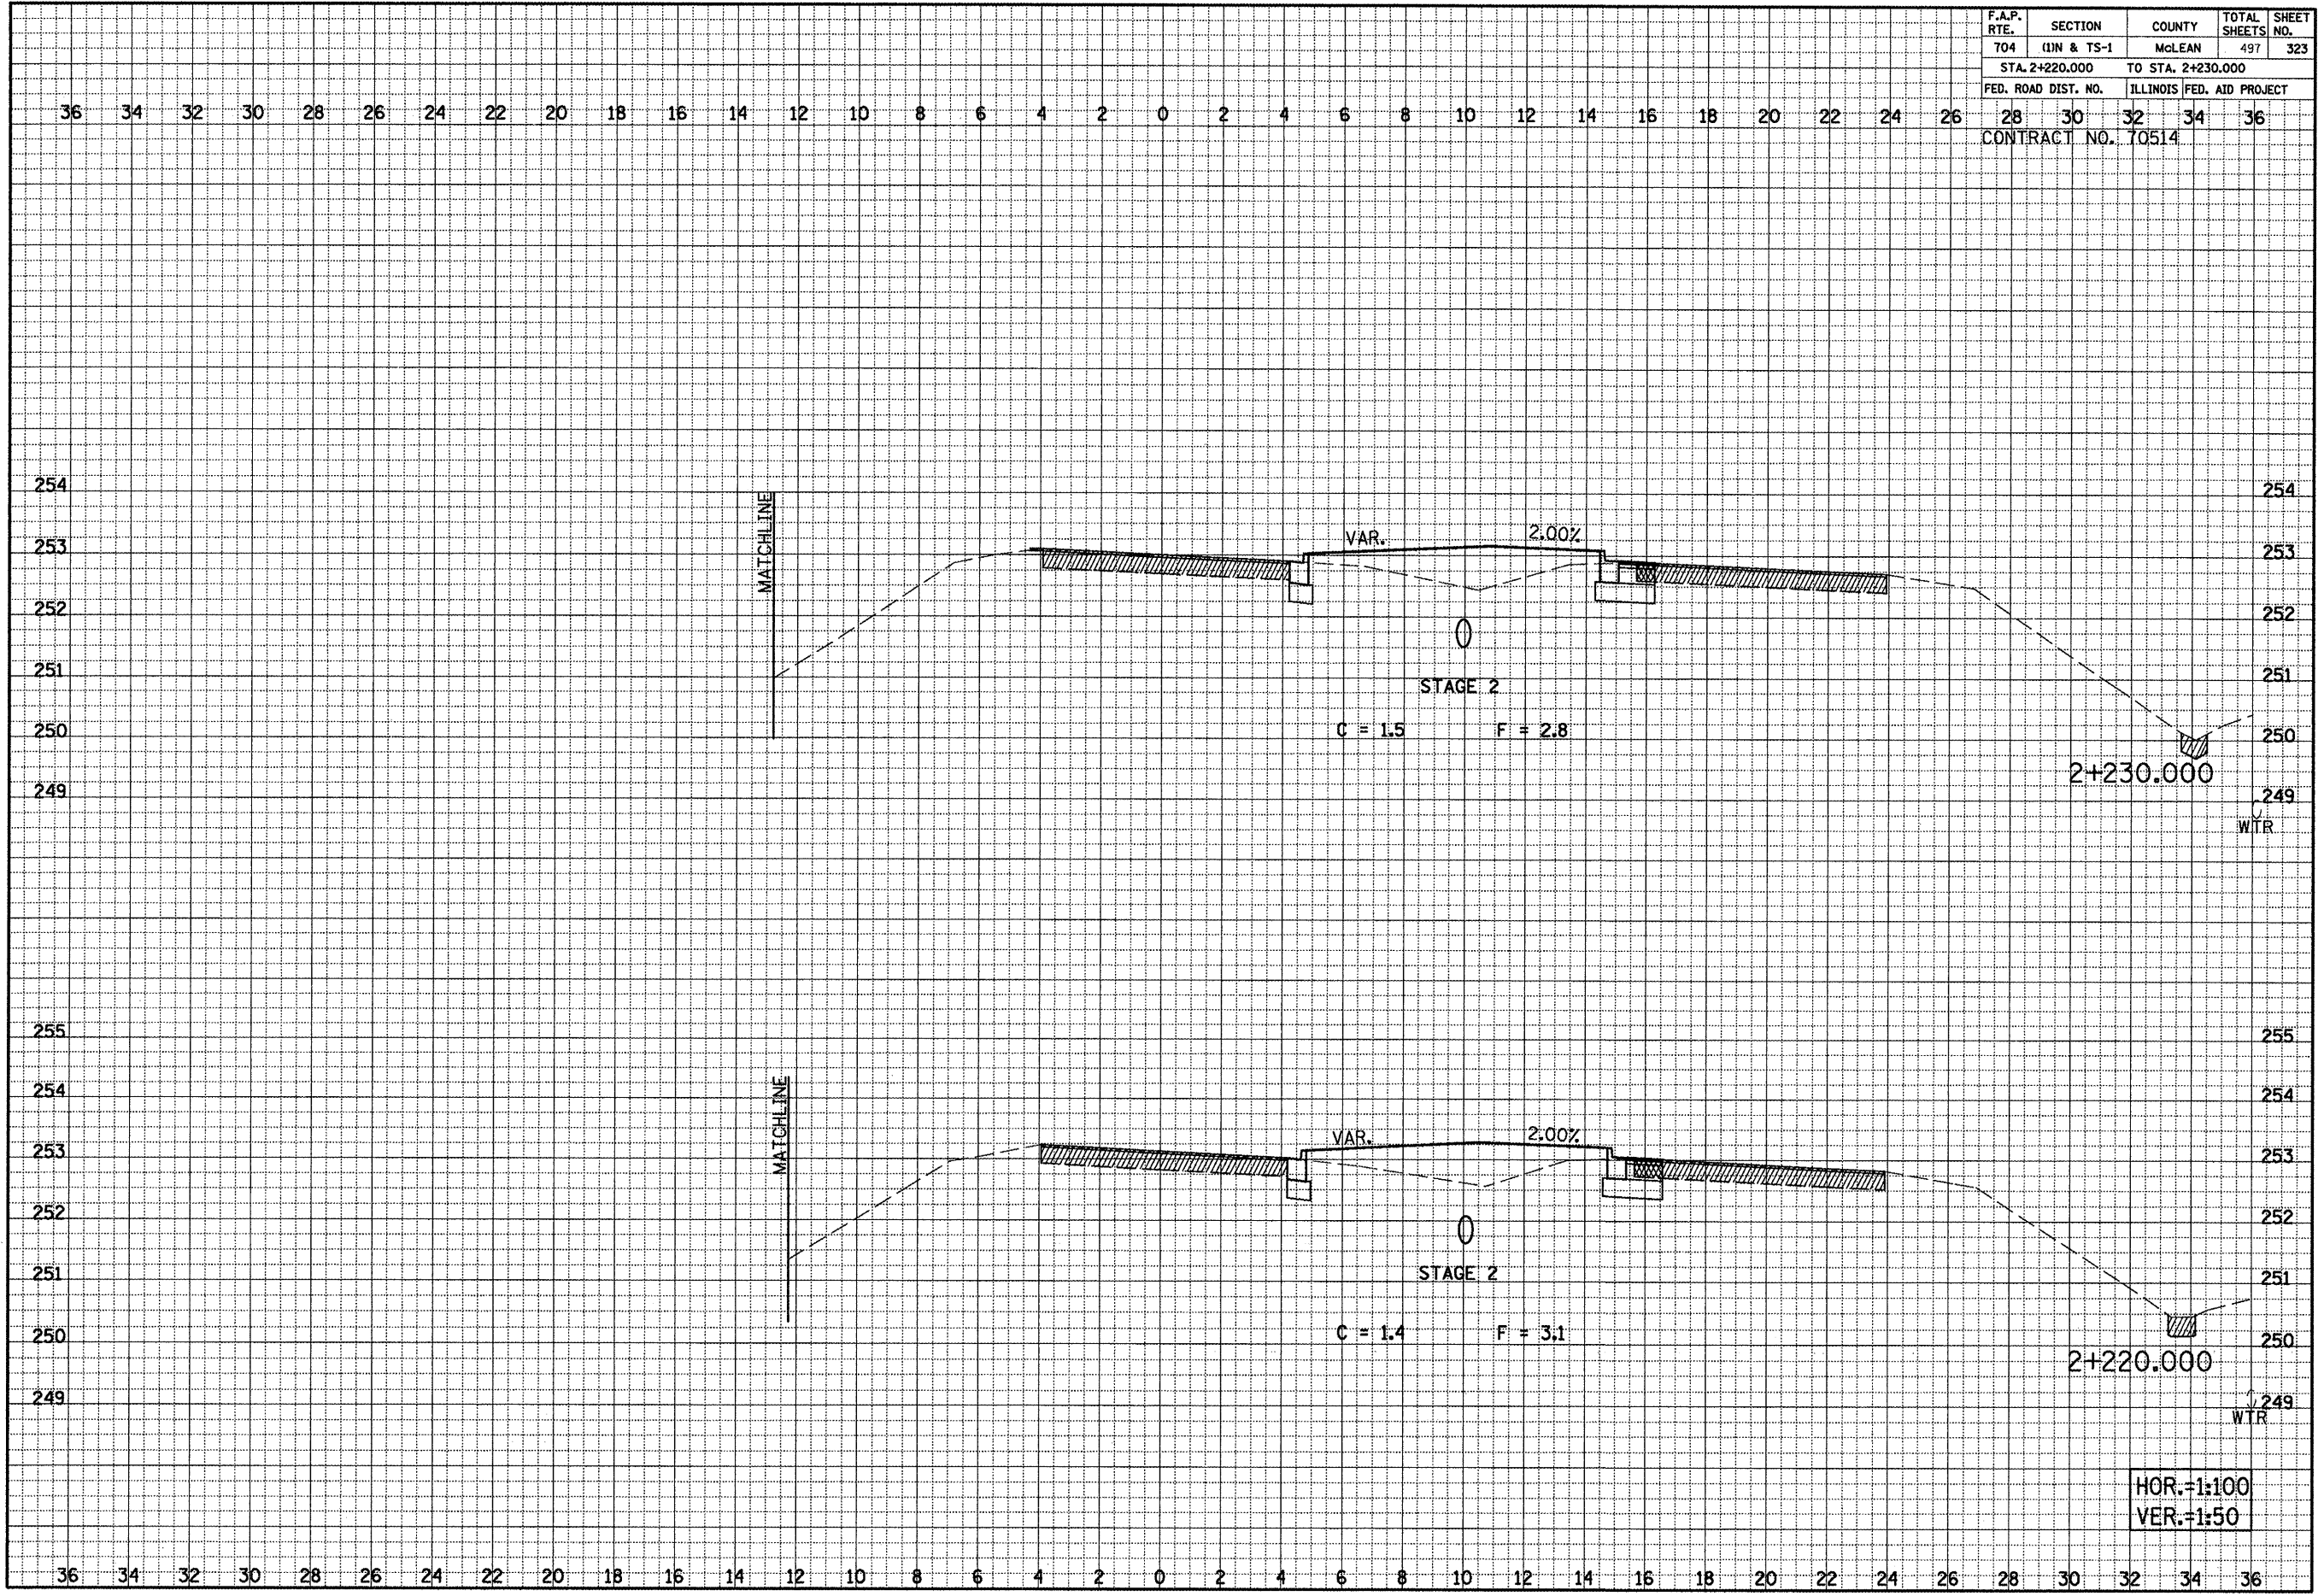

FINAL SURVEY NOTE BOOK NO. _____

DATE _____

BY _____

REVIEWED _____

FLORIAN _____

TOPPLATE _____

AREAS CHECKED _____

ORIGINAL SURVEY NOTE BOOK NO. _____

DATE _____

BY _____

REVIEWED _____

FLORIAN _____

TOPPLATE _____

AREAS CHECKED _____

HOR.=1:100
 VER.=1:50

VETERANS PARKWAY CROSS SECTIONS, STA. 2+220.000 TO STA. 2+230.000