


F.A.P. RTE.	SECTION	COUNTY	TOTAL SHEETS	SHEET NO.
704	(11N & TS-1	McLEAN	497	328
STA. 2+300.000		TO STA. 2+320.000		
FED. ROAD DIST. NO.	ILLINOIS FED. AID PROJECT			

CONTRACT NO. 70514

SEE MORRIS AVENUE
CROSS SECTIONS

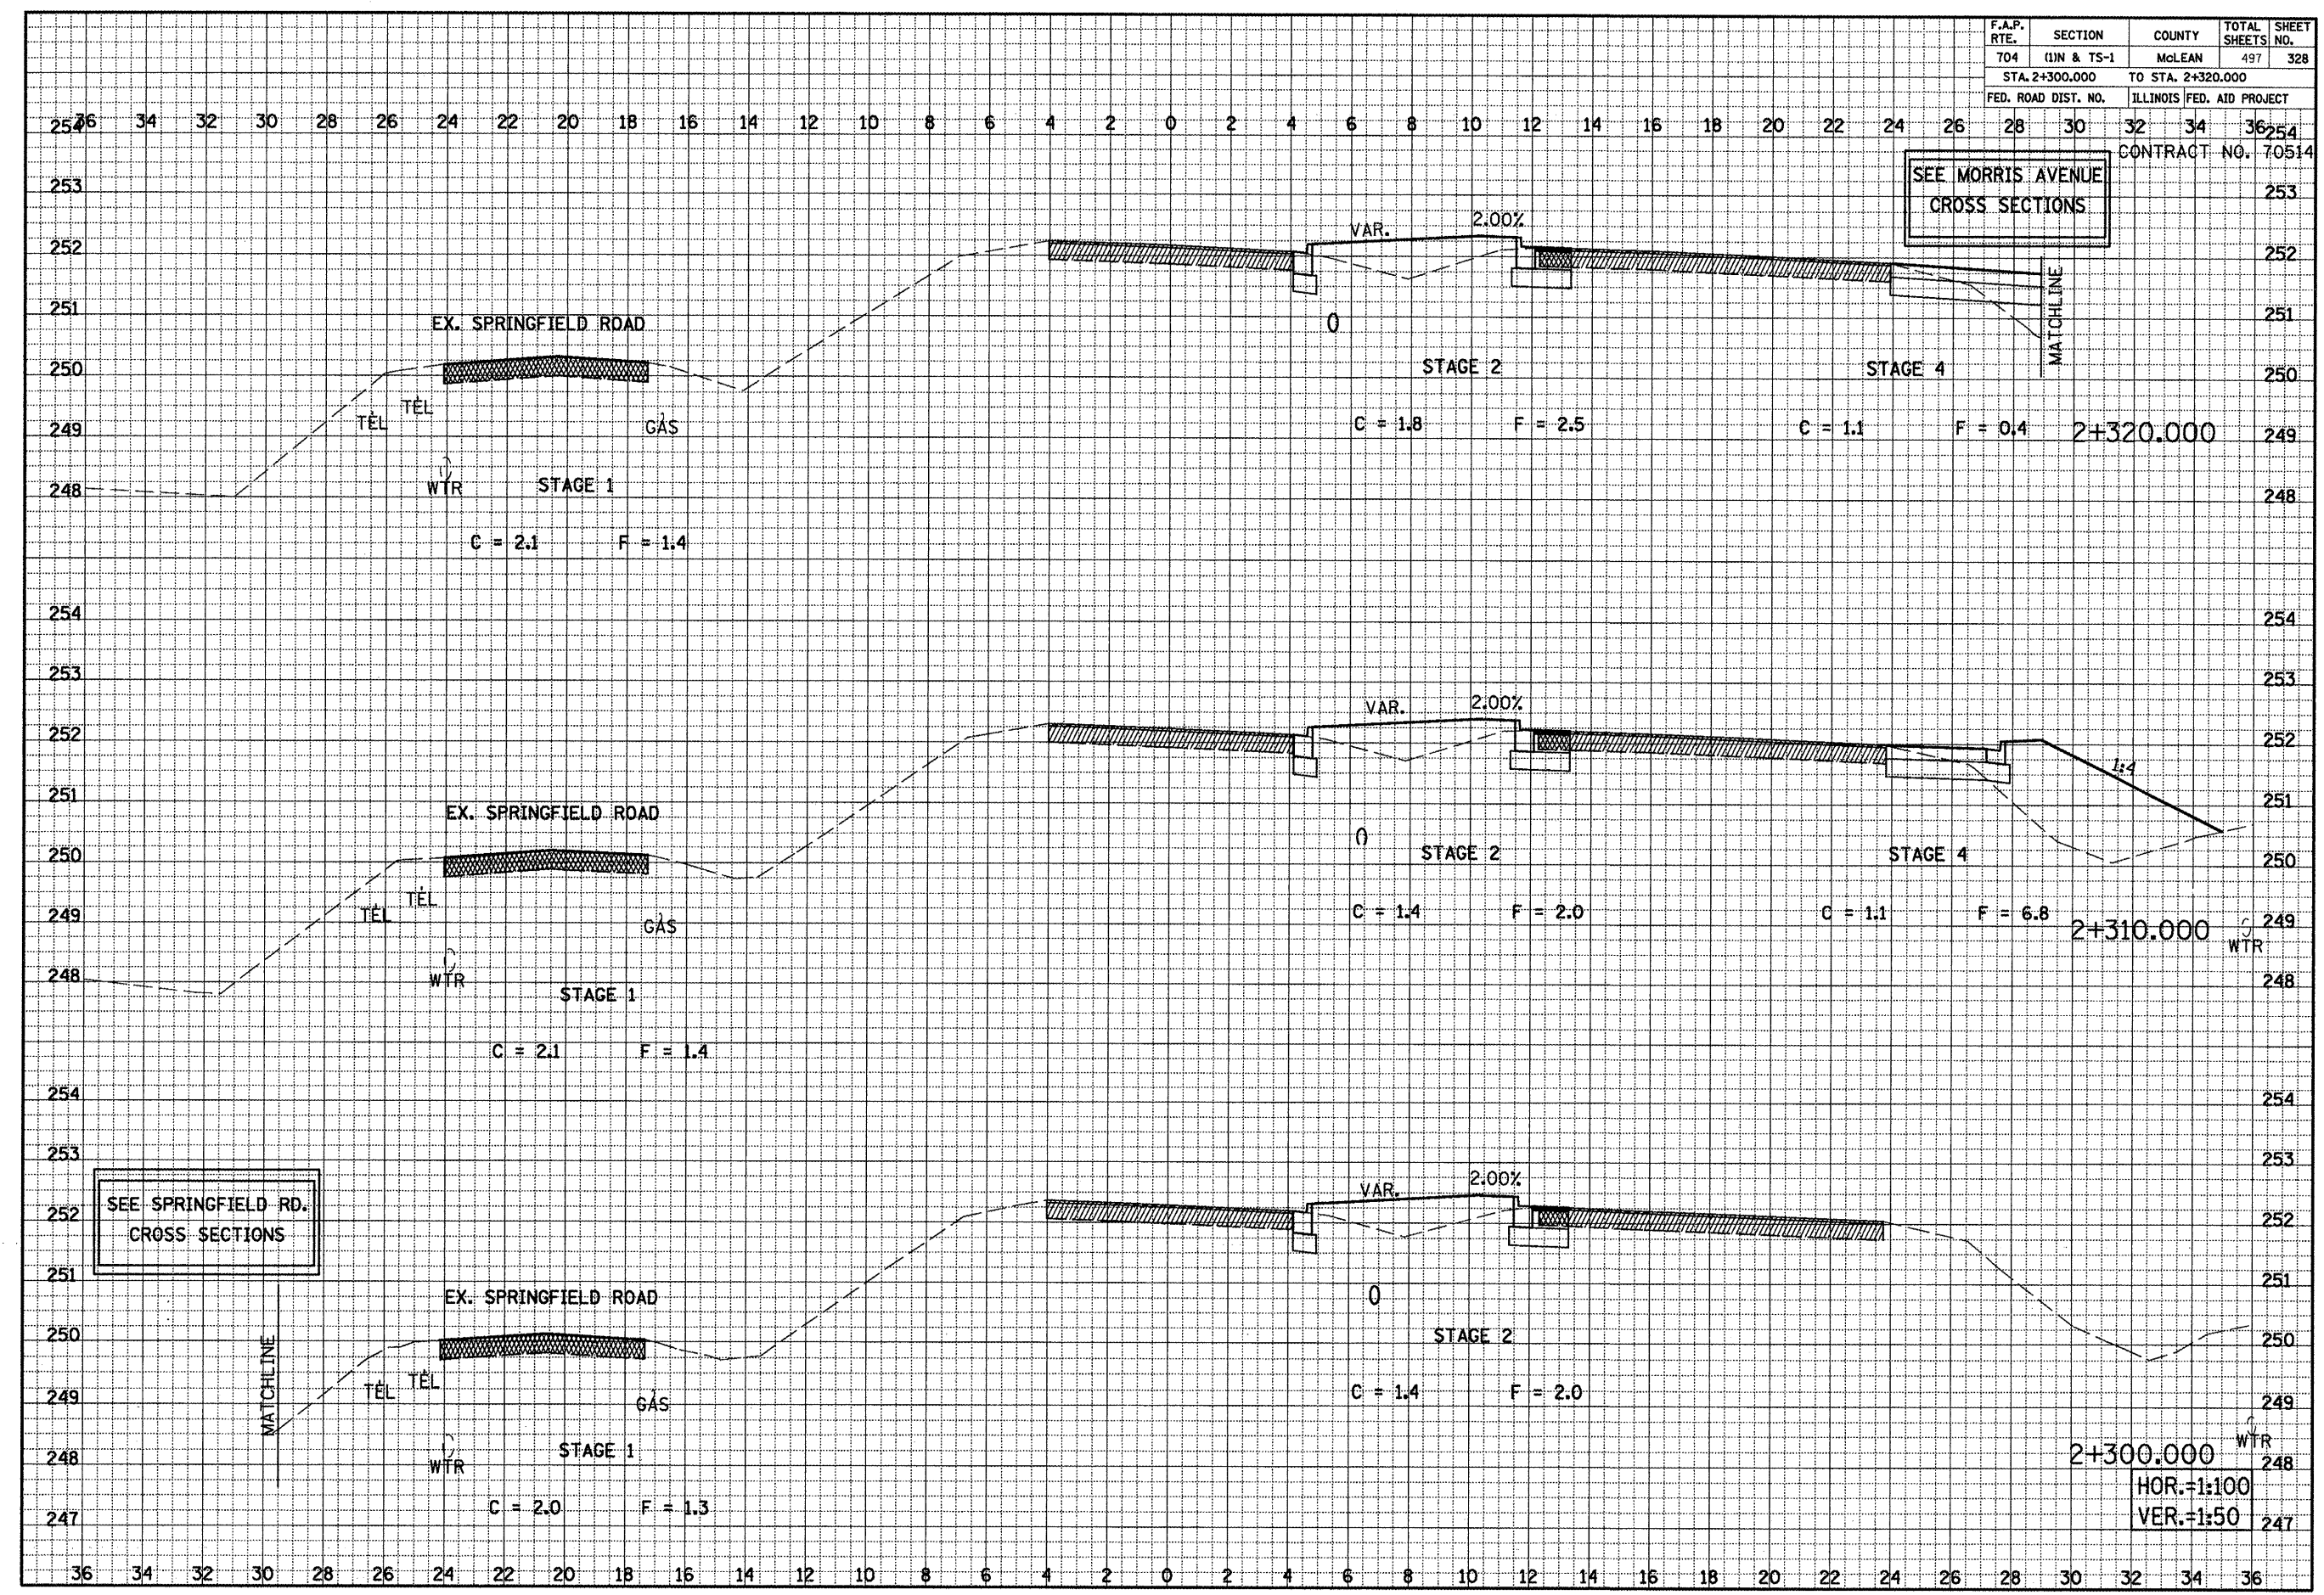

DATE	BY
REVISION	
NO.	
DATE	BY
REVISION	
NO.	

DATE	BY
REVISION	
NO.	
DATE	BY
REVISION	
NO.	

VETERANS PARKWAY CROSS SECTIONS, STA. 2+300.000 TO STA. 2+320.000

HOR.=1:100
VER.=1:50