


F.A.P. RTE.	SECTION	COUNTY	TOTAL SHEETS	SHEET NO.
704	11N & TS-1	McLEAN	497	332
STA. 2+450.000		TO STA. 2+460.000		
FED. ROAD DIST. NO.		ILLINOIS FED. AID PROJECT		
28		30 32 34 36		
CONTRACT NO. 70514				

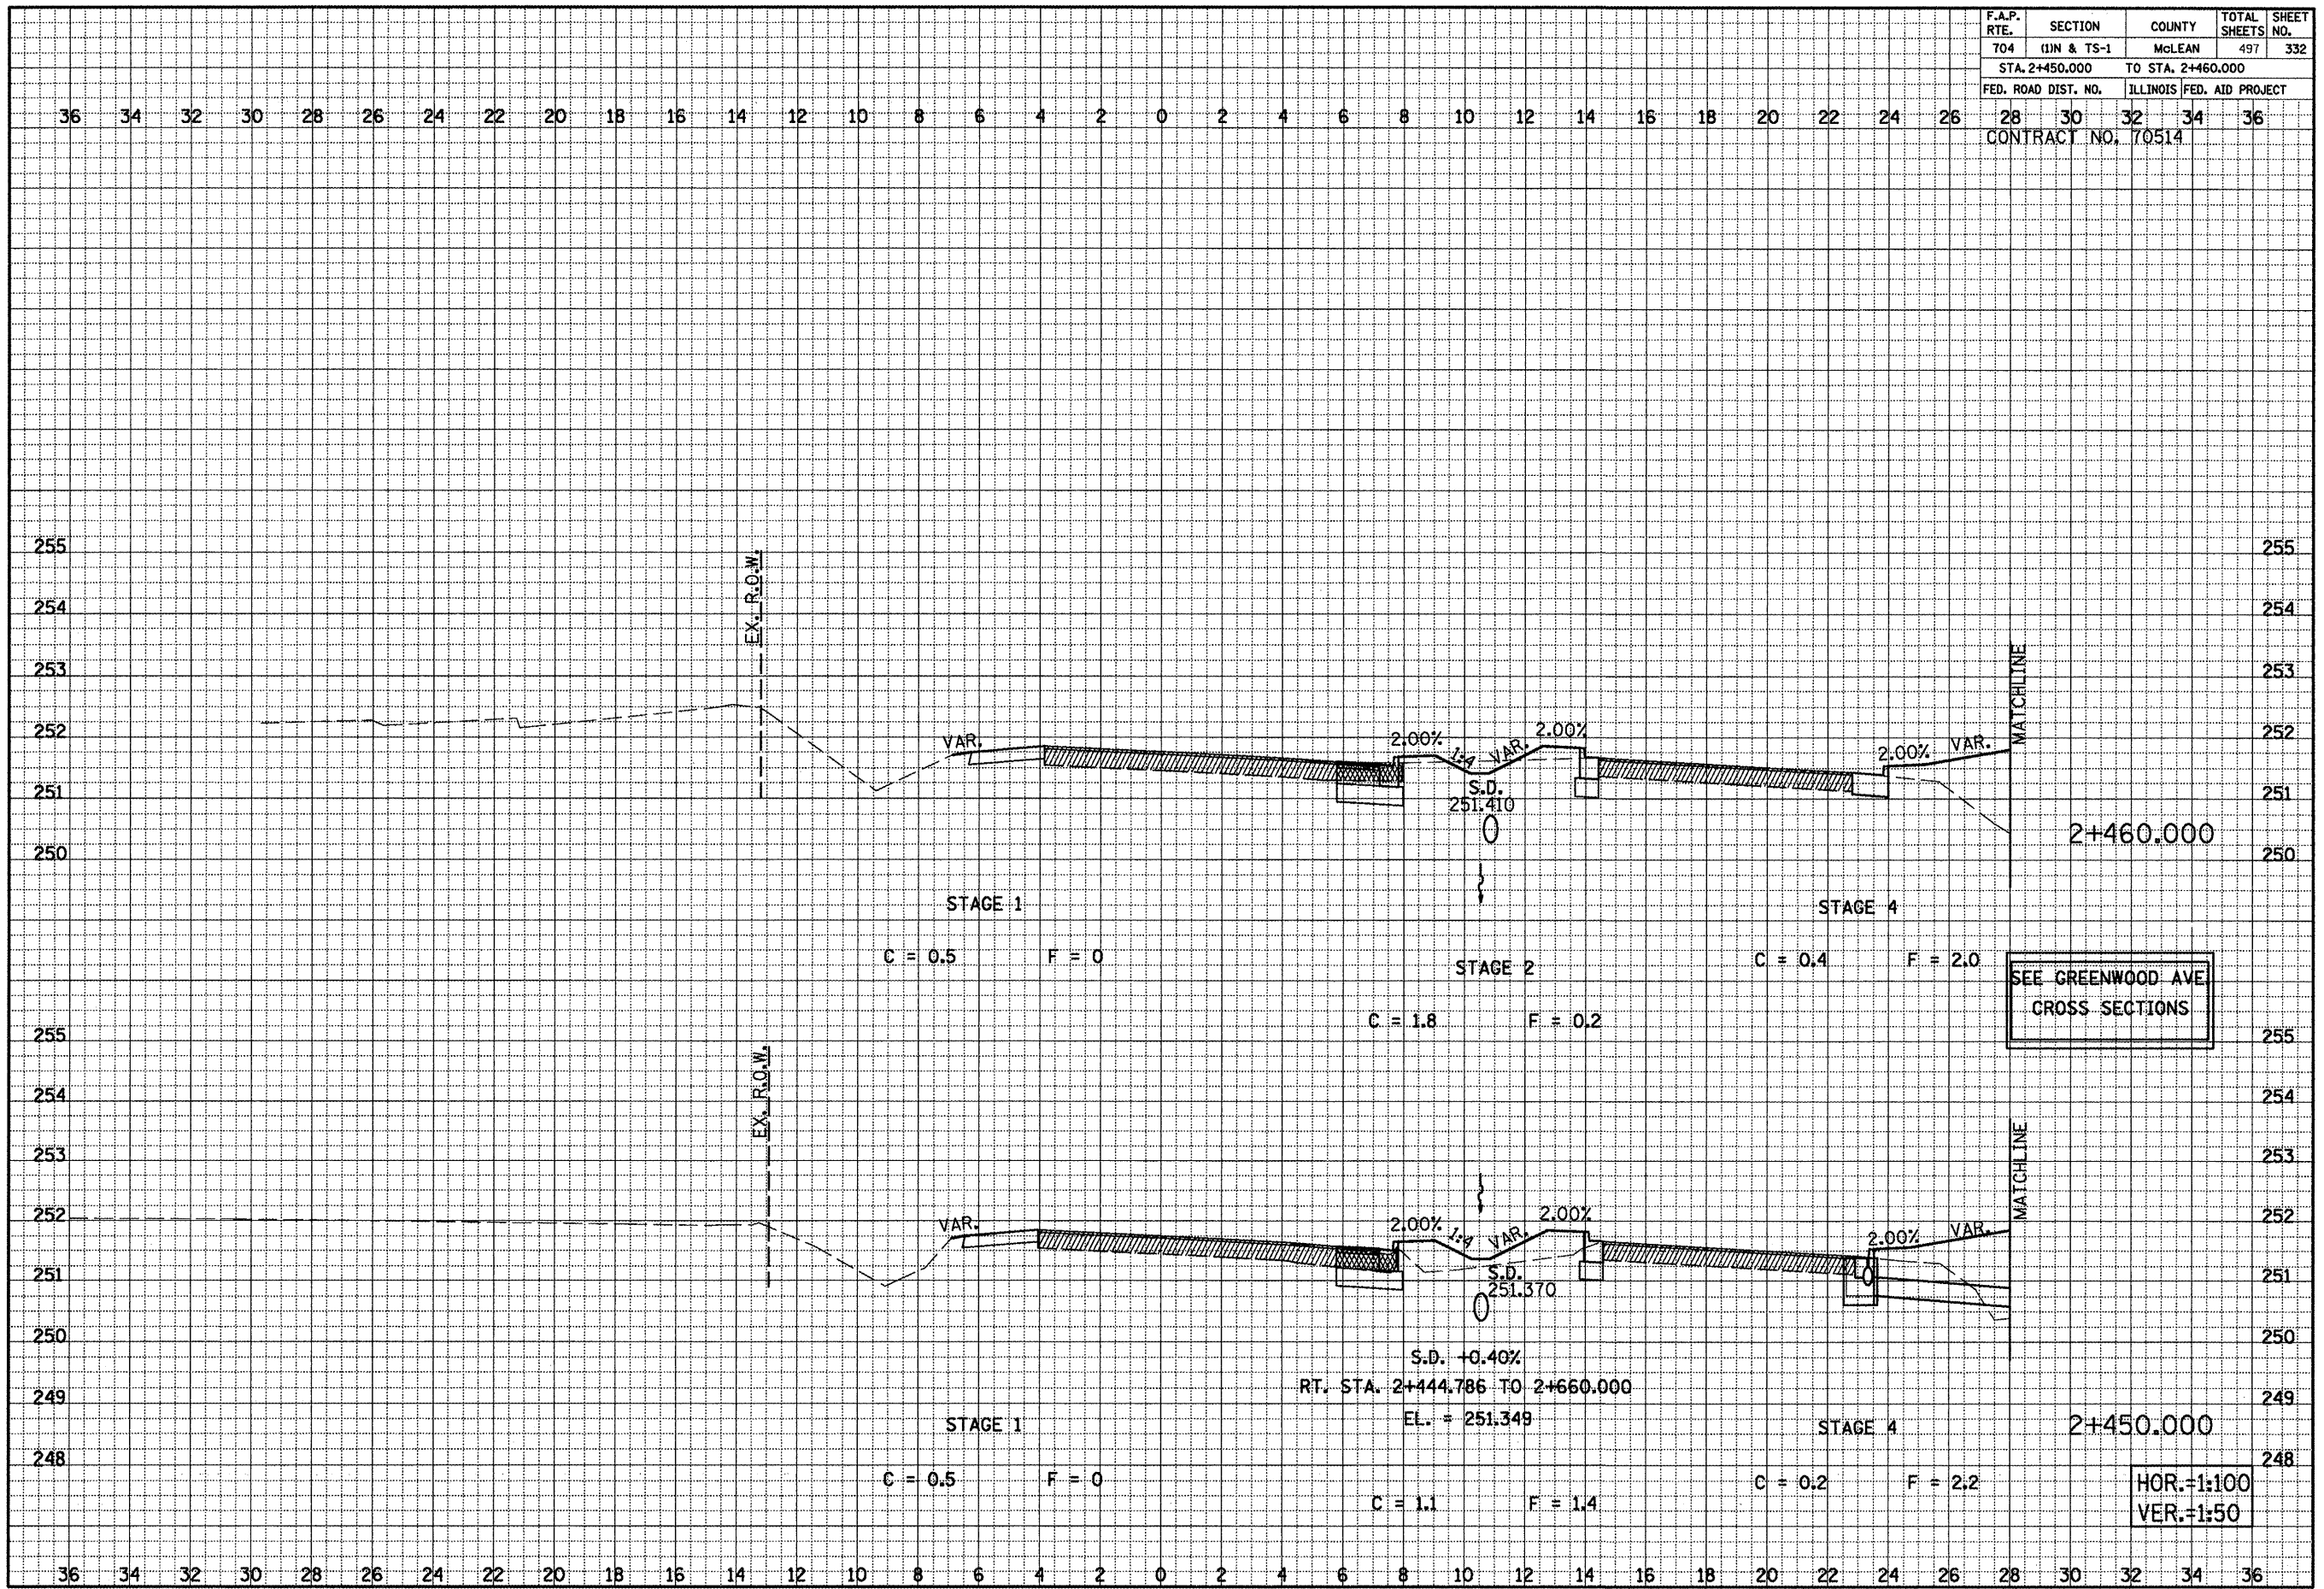

SEE GREENWOOD AVE
CROSS SECTIONS

HOR.=1:100
VER.=1:50

VETERANS PARKWAY CROSS SECTIONS, STA. 2+450.000 TO STA. 2+460.000

DATE _____
BY _____
SURVEYED _____
NOTE BOOK _____
TEMPLATE _____
AREAS CHECKED _____
NO. _____

DATE _____
BY _____
SURVEYED _____
NOTE BOOK _____
TEMPLATE _____
AREAS CHECKED _____
NO. _____