


| | | | |
|---------------------|-------------|-------------------|------------------|
| F.A.P. RTE. | SECTION | COUNTY | TOTAL SHEETS NO. |
| 704 | (11N & TS-1 | MOLEAN | 497 333 |
| STA. 2+470.000 | | TO STA. 2+490.000 | |
| FED. ROAD DIST. NO. | ILLINOIS | FED. AID PROJECT | |
| | | | |
| CONTRACT NO. 70514 | | | |

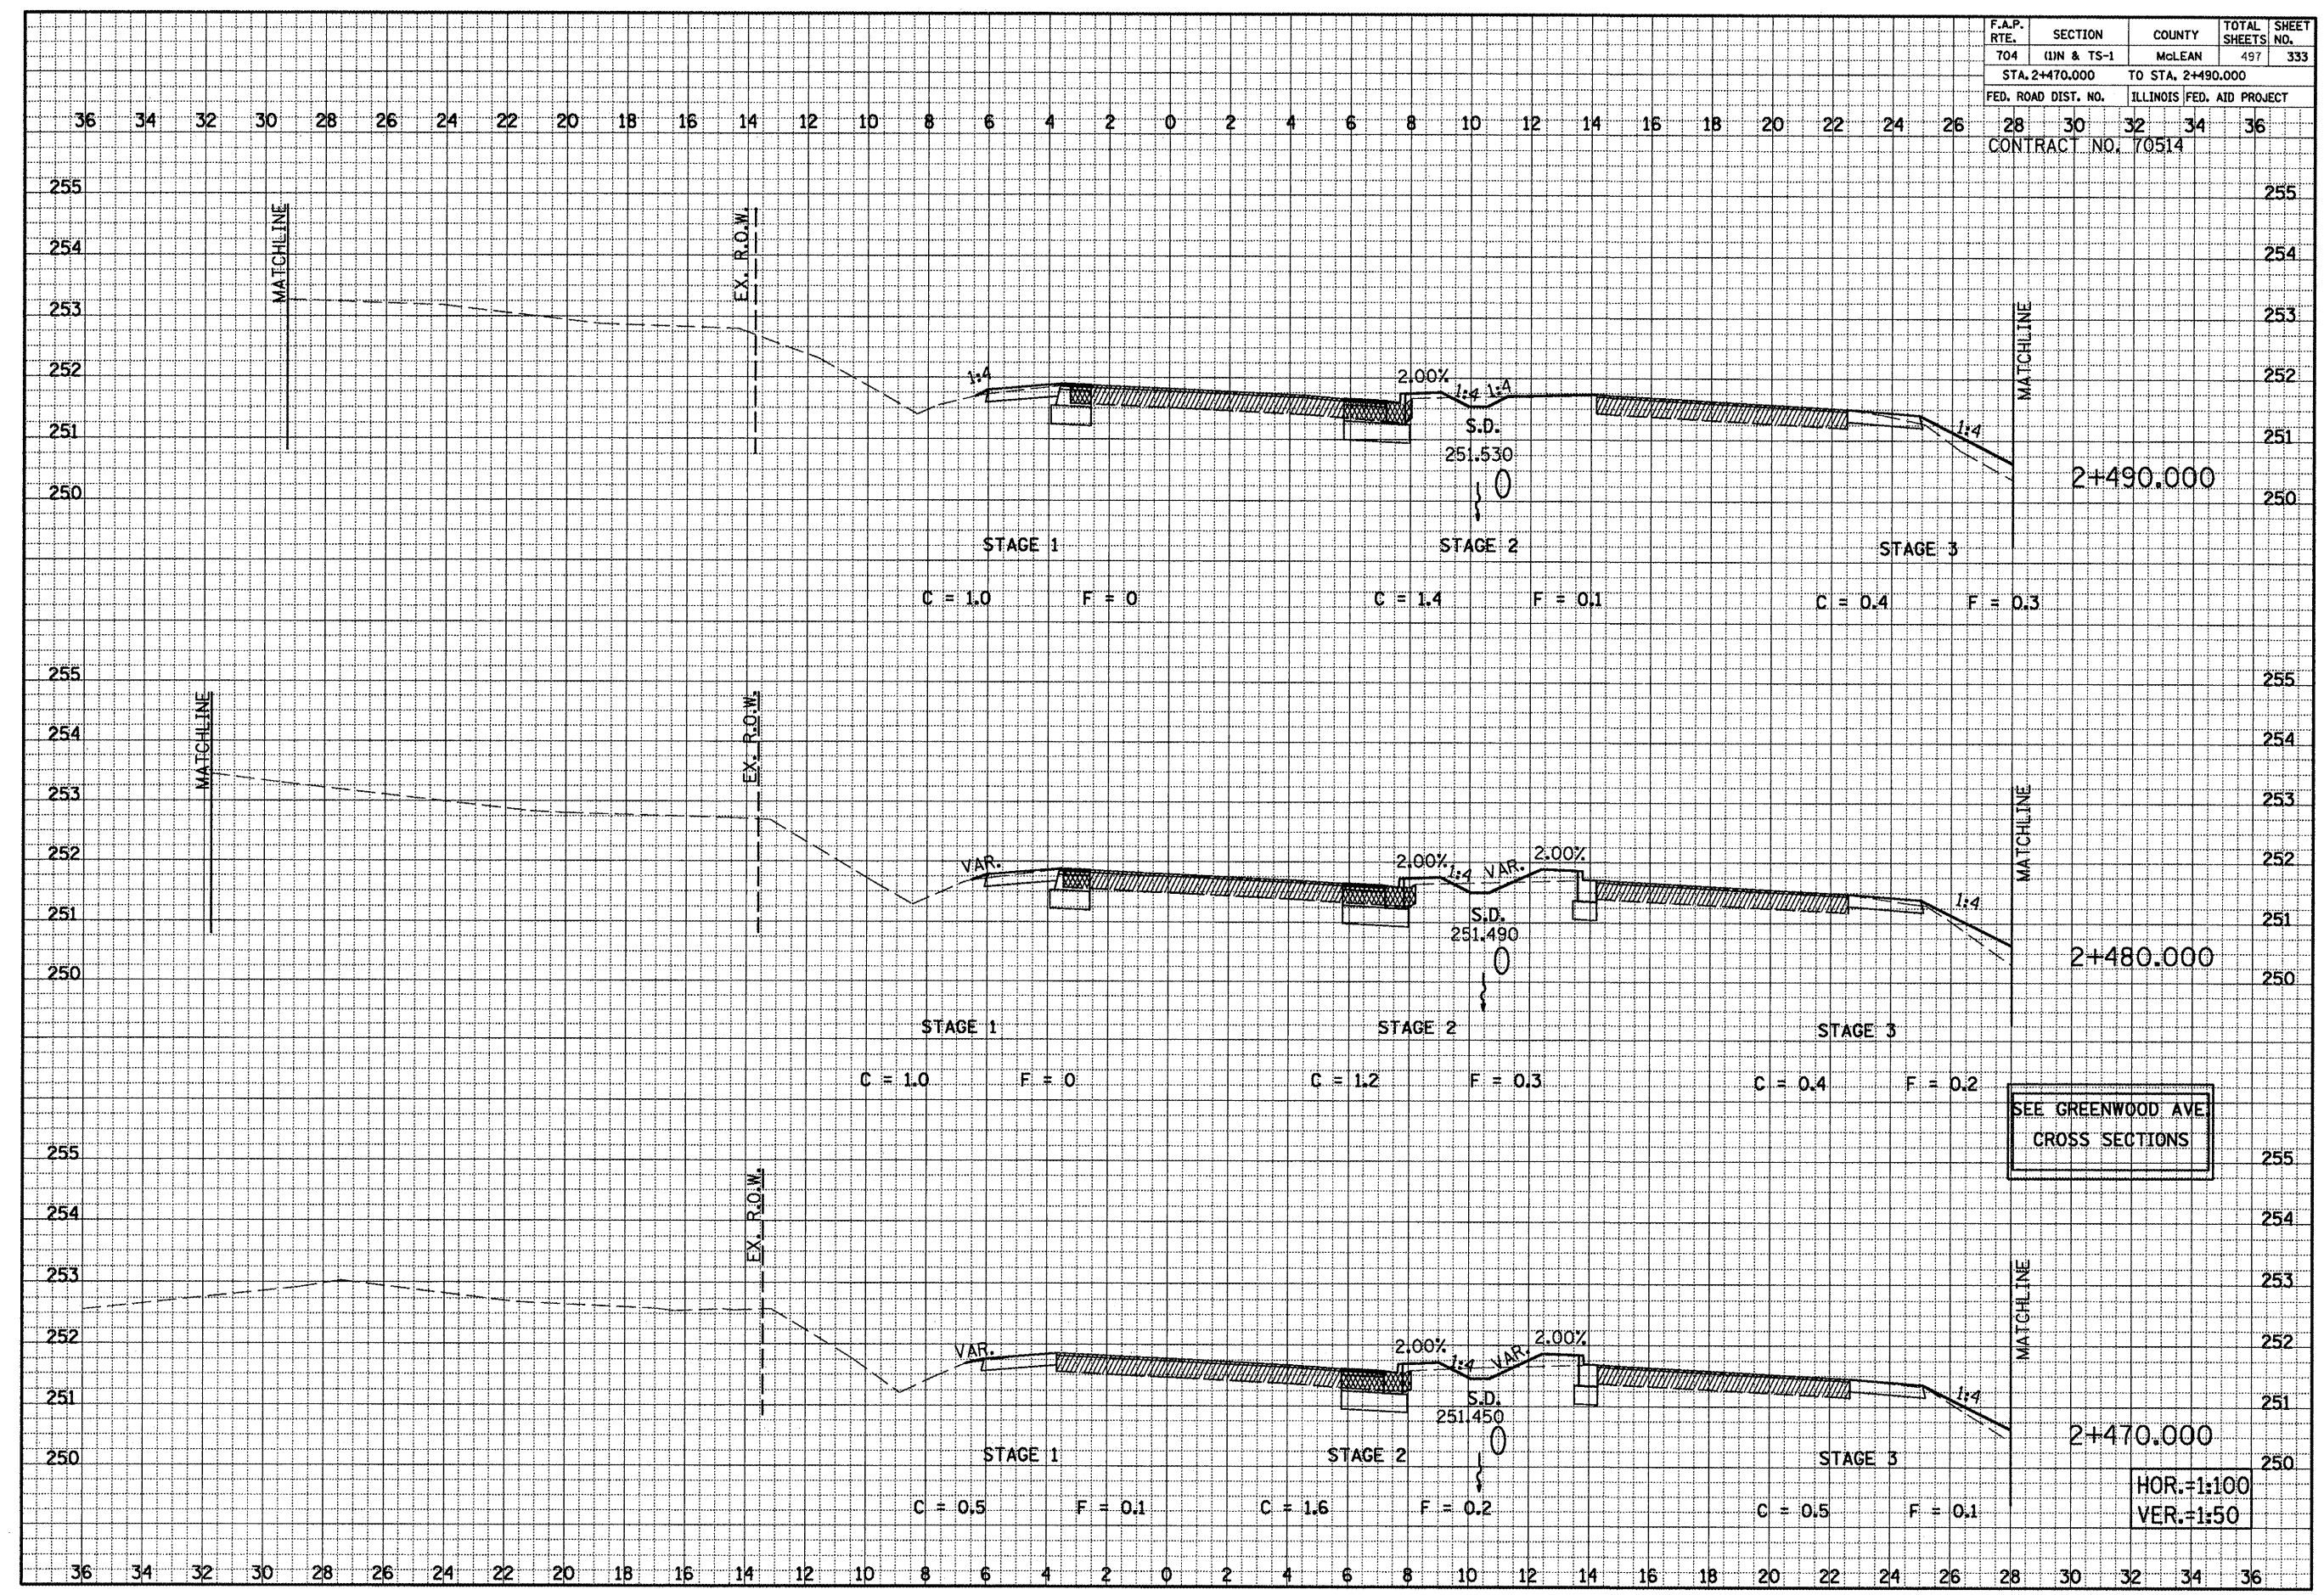

SEE GREENWOOD AVE
CROSS SECTIONS

HOR.=1:100
VER.=1:50

VETERANS PARKWAY CROSS SECTIONS, STA. 2+470.000 TO STA. 2+490.000

DATE _____
BY _____
SURVEY PLOTTED _____
FINAL SURVEY TEMPLATE _____
NOTE BOOK _____
AREAS CHECKED _____

DATE _____
BY _____
SURVEY PLOTTED _____
ORIGINAL SURVEY TEMPLATE _____
NOTE BOOK _____
AREAS CHECKED _____