


F.A.P. RTE.	SECTION	COUNTY	TOTAL SHEETS NO.
704	11N & TS-1	McLEAN	497 334
STA. 2+500.000		TO STA. 2+520.000	
FED. ROAD DIST. NO.	ILLINOIS FED. AID PROJECT		
28	30	32	34 36
CONTRACT NO. 70514			

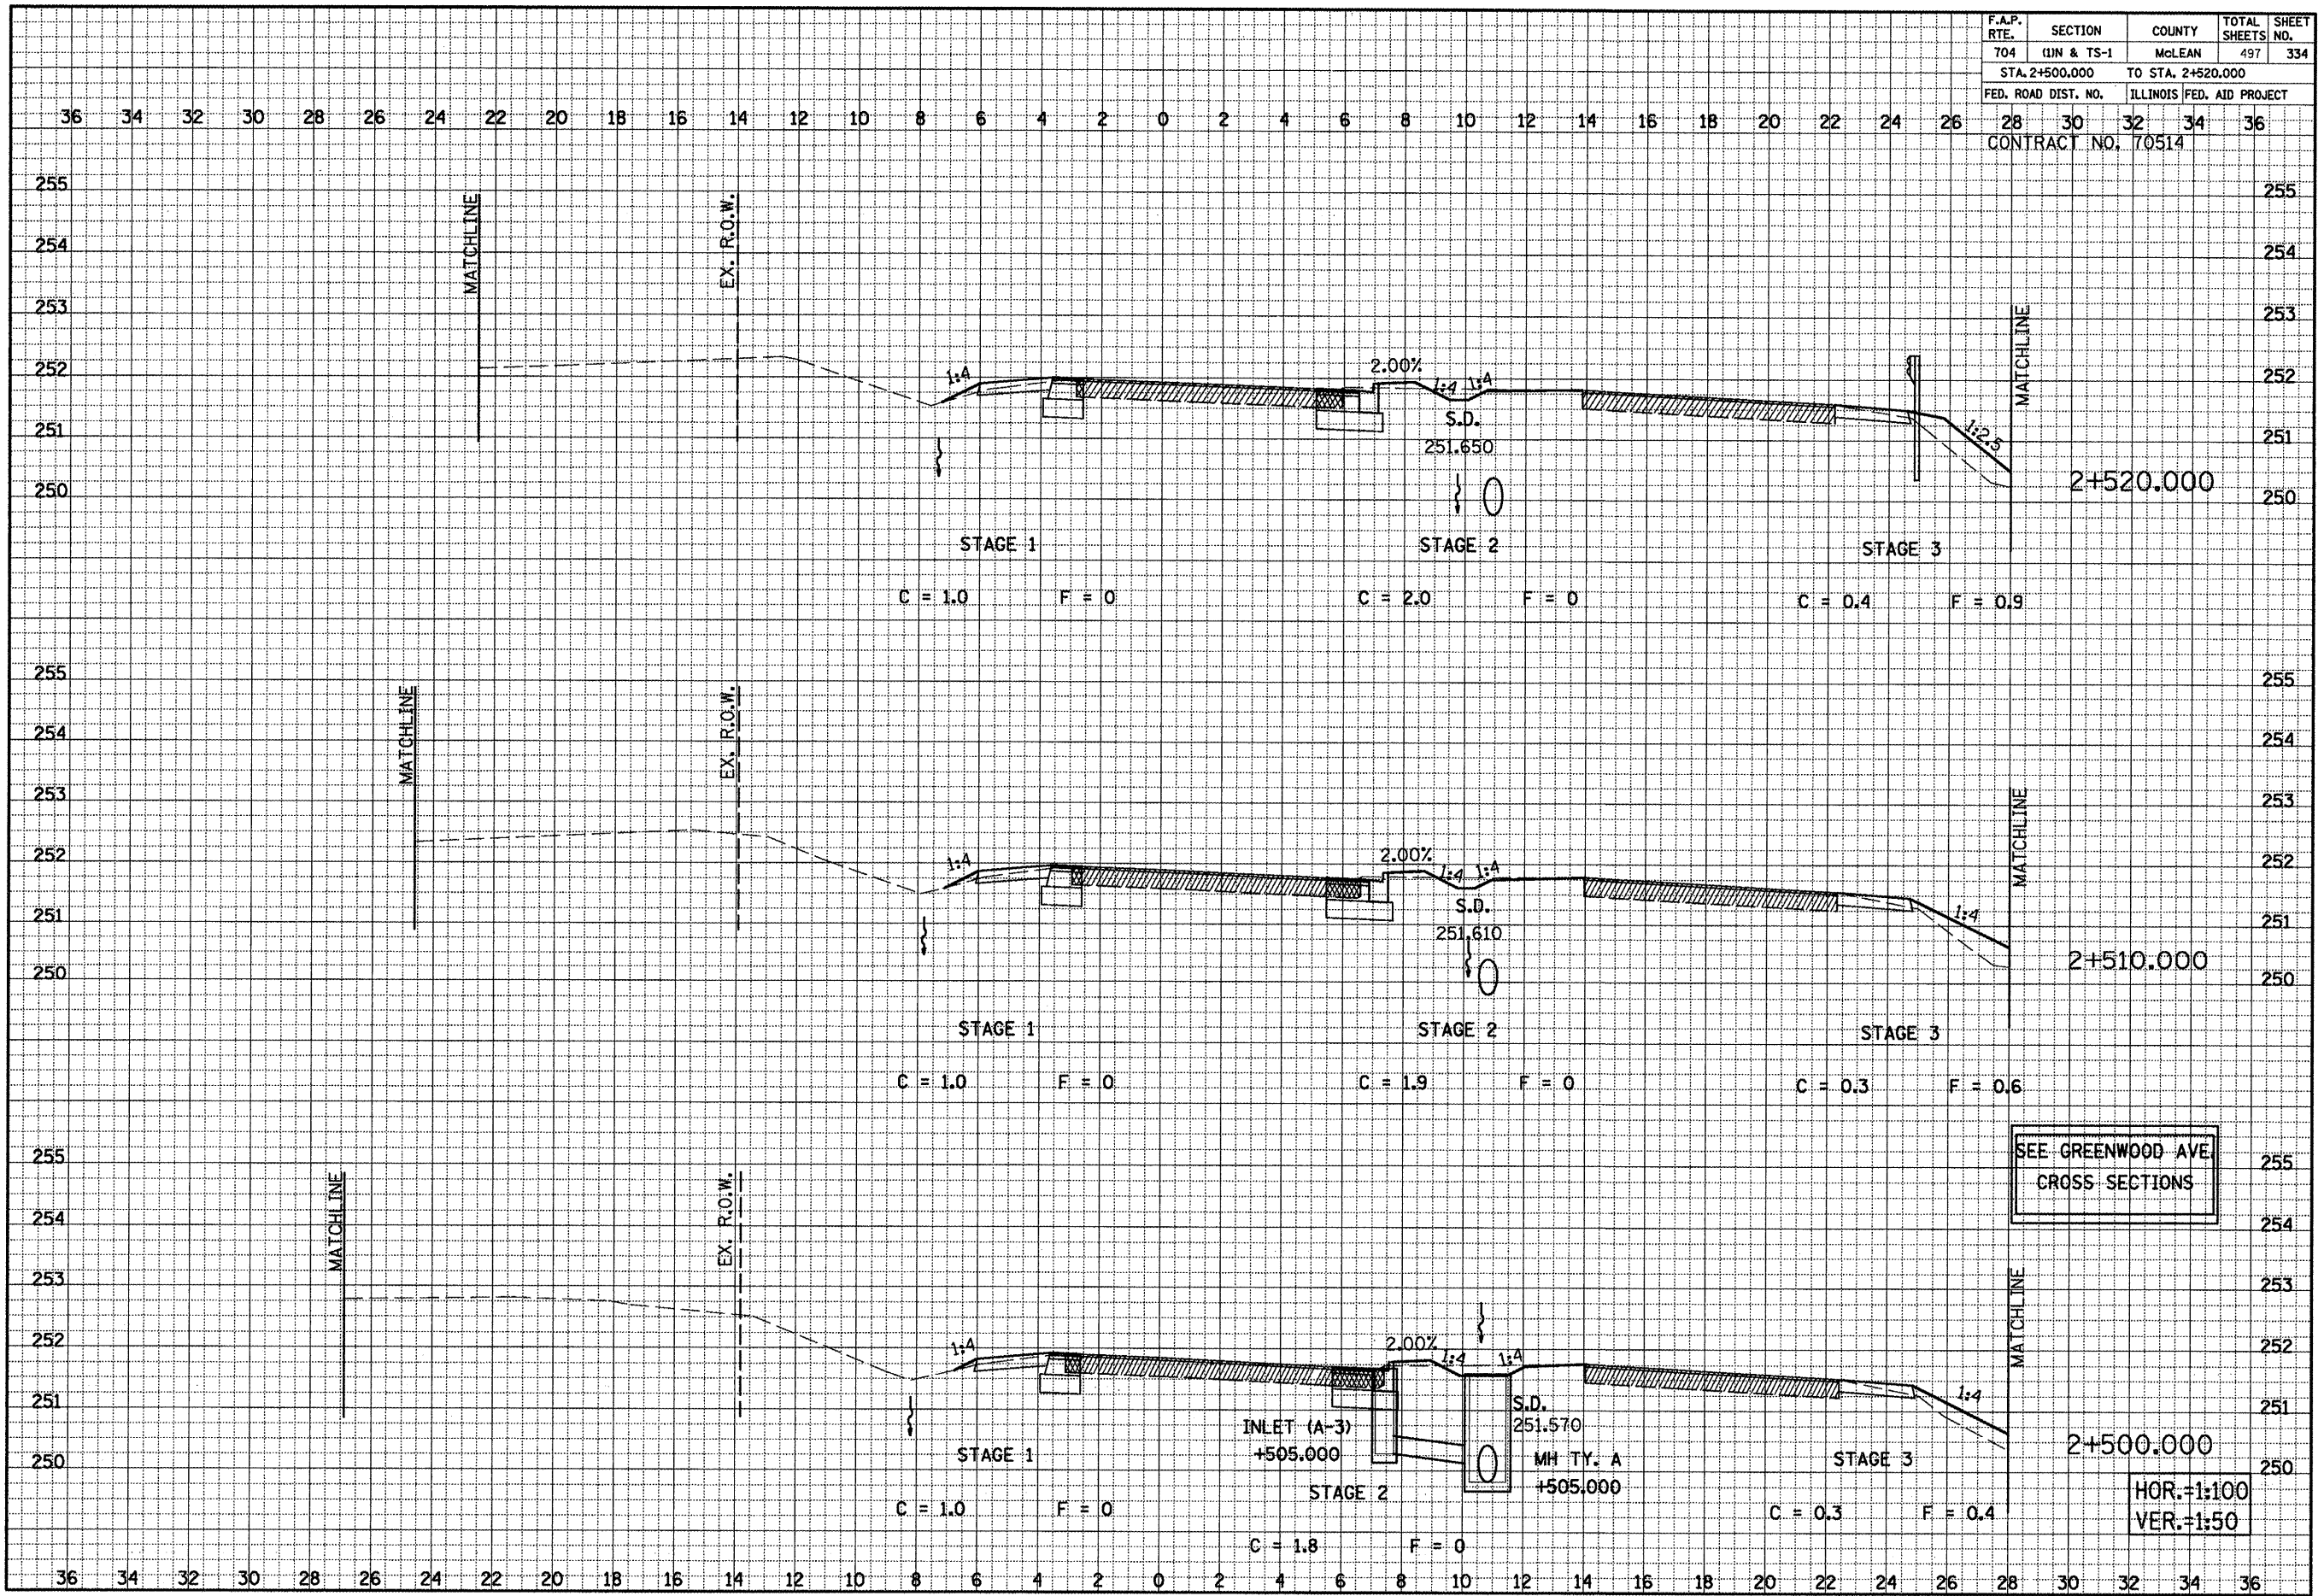

SEE GREENWOOD AVE
CROSS SECTIONS

HOR.-1:100
VER.-1:50

VETERANS PARKWAY CROSS SECTIONS, STA. 2+500.000 TO STA. 2+520.000

DATE _____
BY _____
SURVEYED _____
BLUETTED _____
TEMPLATE _____
AREAS CHECKED _____
AREAS CHECKED _____
NO. _____

DATE _____
BY _____
ORIGINAL SURVEY _____
BLUETTED _____
TEMPLATE _____
AREAS CHECKED _____
AREAS CHECKED _____
NO. _____