


F.A.P. RTE.	SECTION	COUNTY	TOTAL SHEETS	SHEET NO.
704	(11N & TS-1	McLEAN	497	335
STA. 2+530.000		TO STA. 2+550.000		
FED. ROAD DIST. NO.	ILLINOIS	FED. AID PROJECT		
CONTRACT NO. 70514				

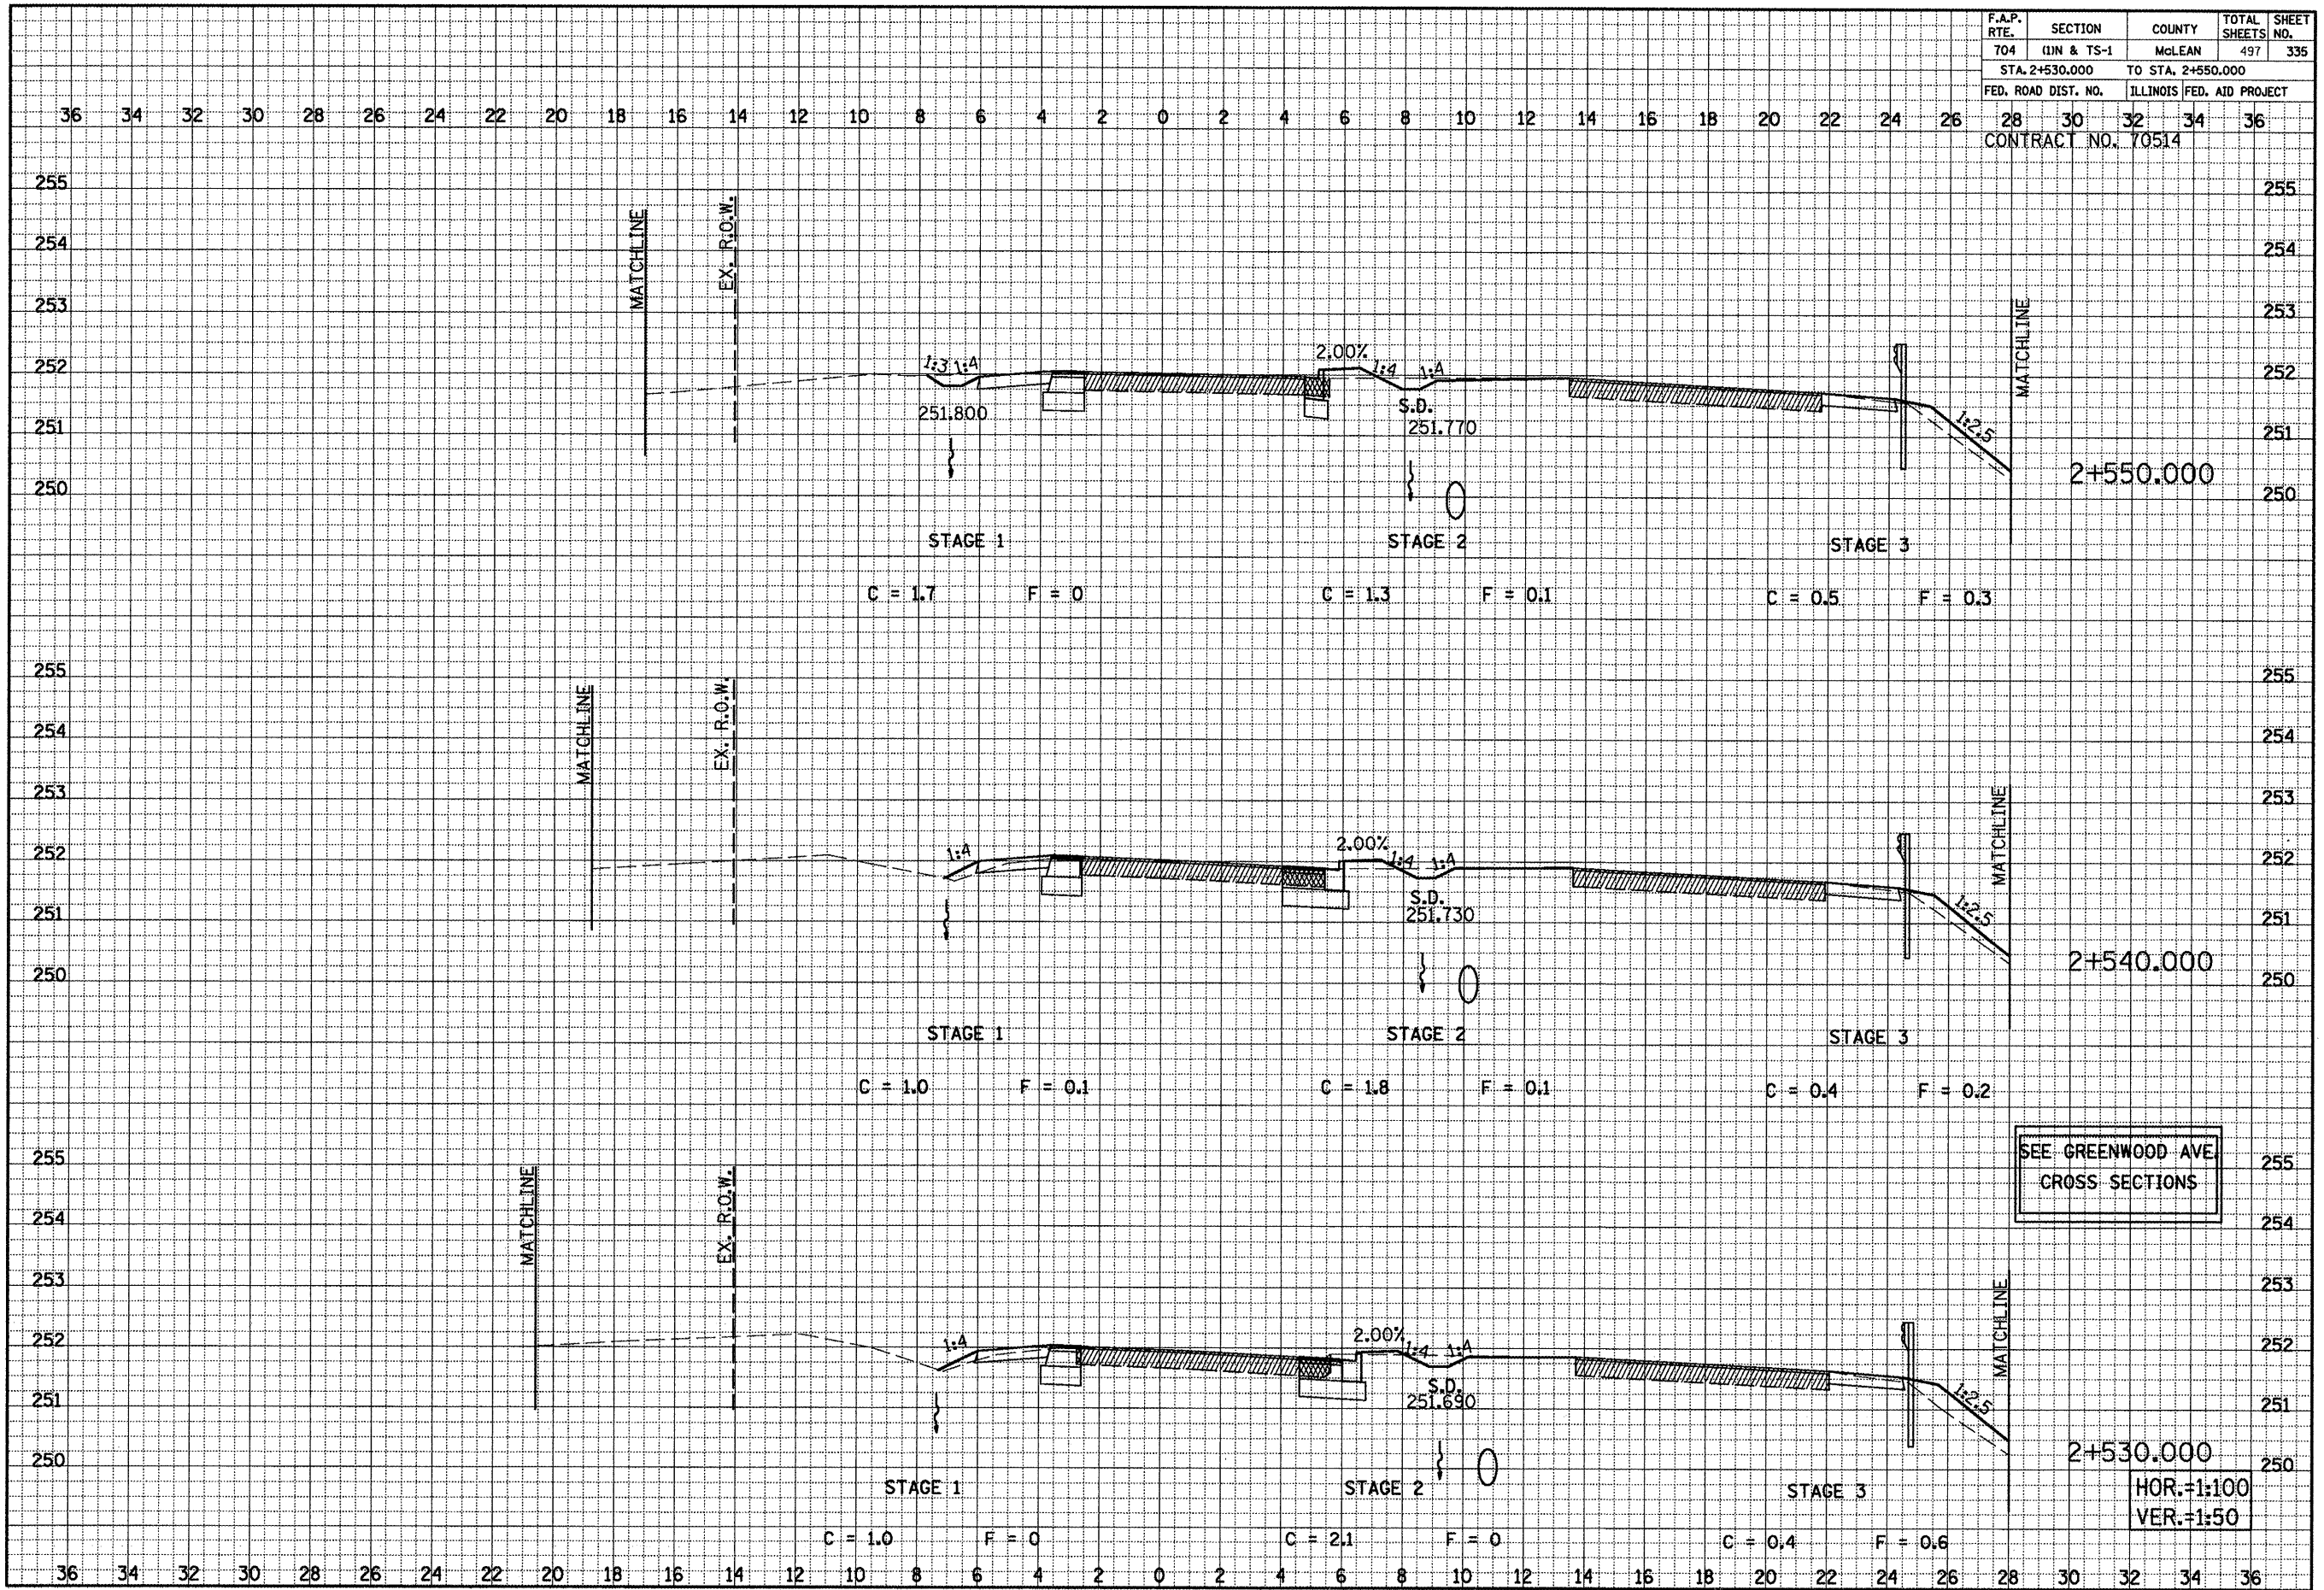

SEE GREENWOOD AVE.  
CROSS SECTIONS

HOR.=1:100  
VER.=1:50

VETERANS PARKWAY CROSS SECTIONS, STA. 2+530.000 TO STA. 2+550.000

DATE \_\_\_\_\_  
BY \_\_\_\_\_  
REVIEWED \_\_\_\_\_  
SURVEY \_\_\_\_\_  
NOTED \_\_\_\_\_  
NO. \_\_\_\_\_  
REVISIONS CHECKED \_\_\_\_\_

DATE \_\_\_\_\_  
BY \_\_\_\_\_  
REVIEWED \_\_\_\_\_  
SURVEY \_\_\_\_\_  
NOTED \_\_\_\_\_  
NO. \_\_\_\_\_  
REVISIONS CHECKED \_\_\_\_\_