


F.A.P. RTE.	SECTION	COUNTY	TOTAL SHEETS	SHEET NO.
704	11N & TS-1	McLEAN	497	341
STA. 2+660.000		TO STA. 2+670.000		
FED. ROAD DIST. NO.		ILLINOIS FED. AID PROJECT		
28 30 32 34 36		CONTRACT NO. 70514		

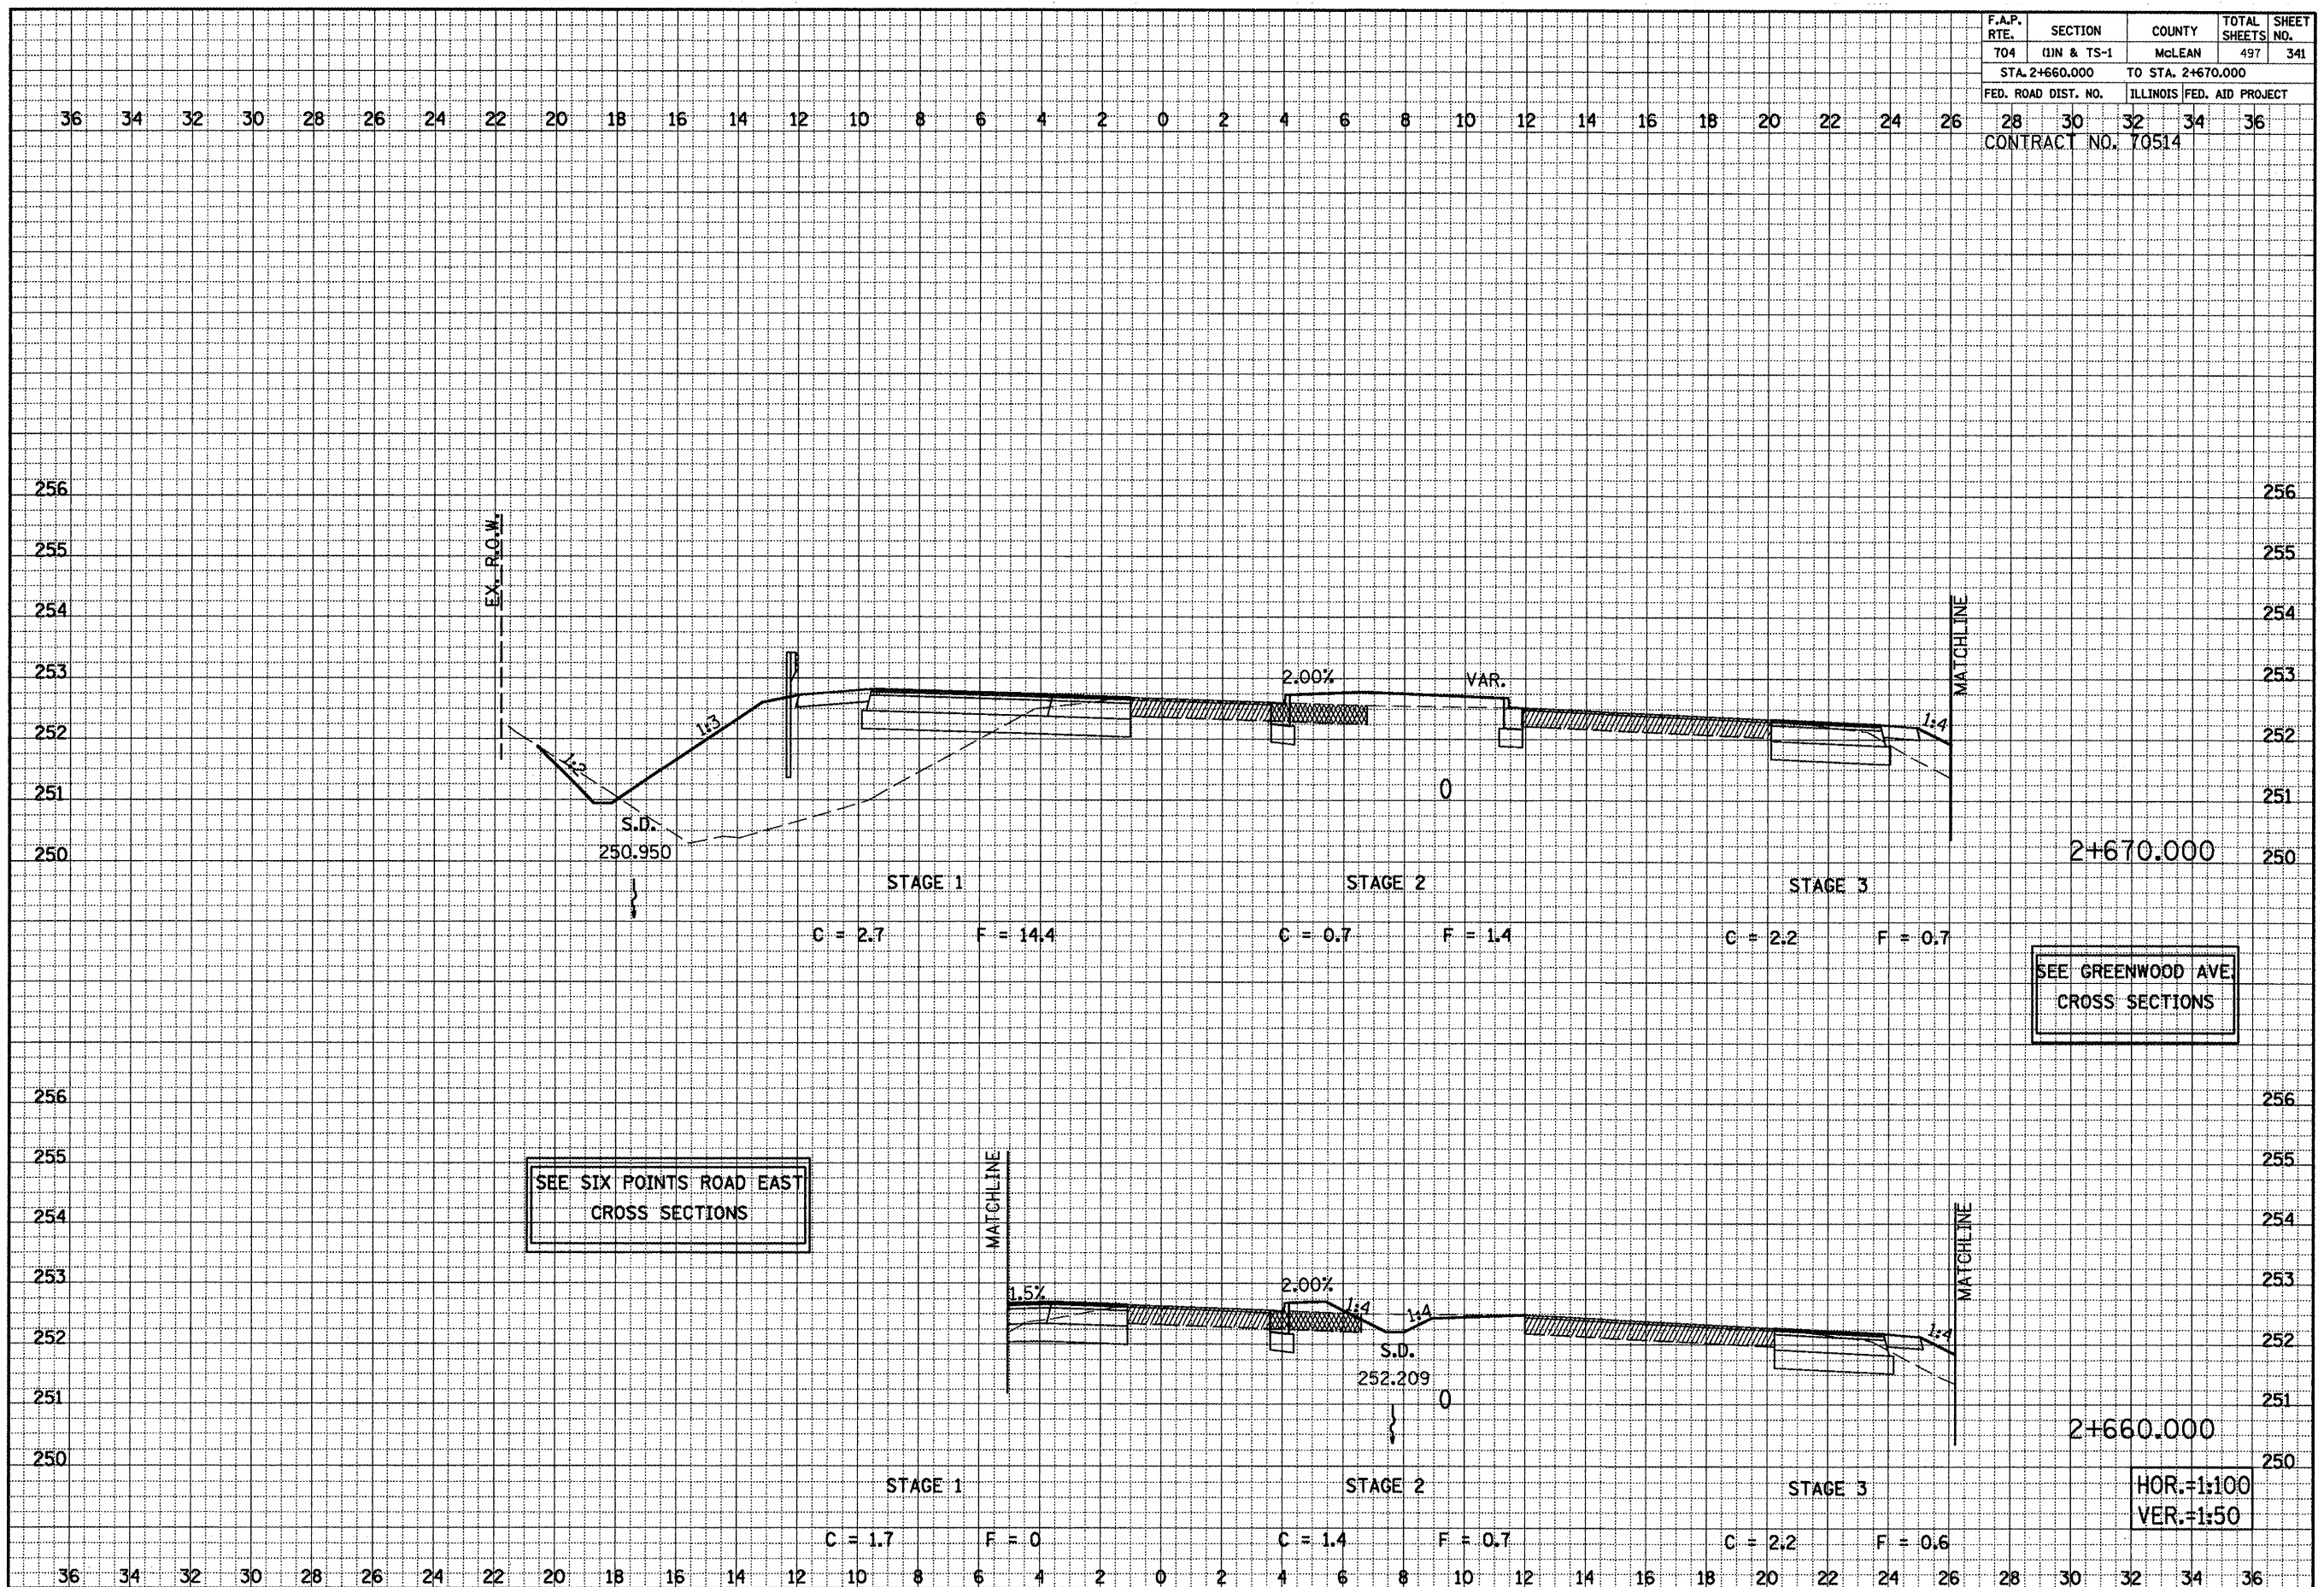

DATE _____
 BY _____
 SURVEYED _____
 CHECKED _____
 ORIGINAL SURVEY _____
 NOTE BOOK _____
 AREAS CHECKED _____
 NO. _____

DATE _____
 BY _____
 SURVEYED _____
 CHECKED _____
 ORIGINAL SURVEY _____
 NOTE BOOK _____
 AREAS CHECKED _____
 NO. _____

SEE SIX POINTS ROAD EAST
 CROSS SECTIONS

SEE GREENWOOD AVE.
 CROSS SECTIONS

HOR.=1:100
 VER.=1:50

VETERANS PARKWAY CROSS SECTIONS, STA. 2+660.000 TO STA. 2+670.000