


| | | | | |
|---------------------|-------------|---------------------------|--------------|-----------|
| F.A.P. RTE. | SECTION | COUNTY | TOTAL SHEETS | SHEET NO. |
| 704 | (11N & TS-1 | McLEAN | 497 | 342 |
| STA. 2+680.000 | | TO STA. 2+690.000 | | |
| FED. ROAD DIST. NO. | | ILLINOIS FED. AID PROJECT | | |
| CONTRACT NO. 70514 | | | | |

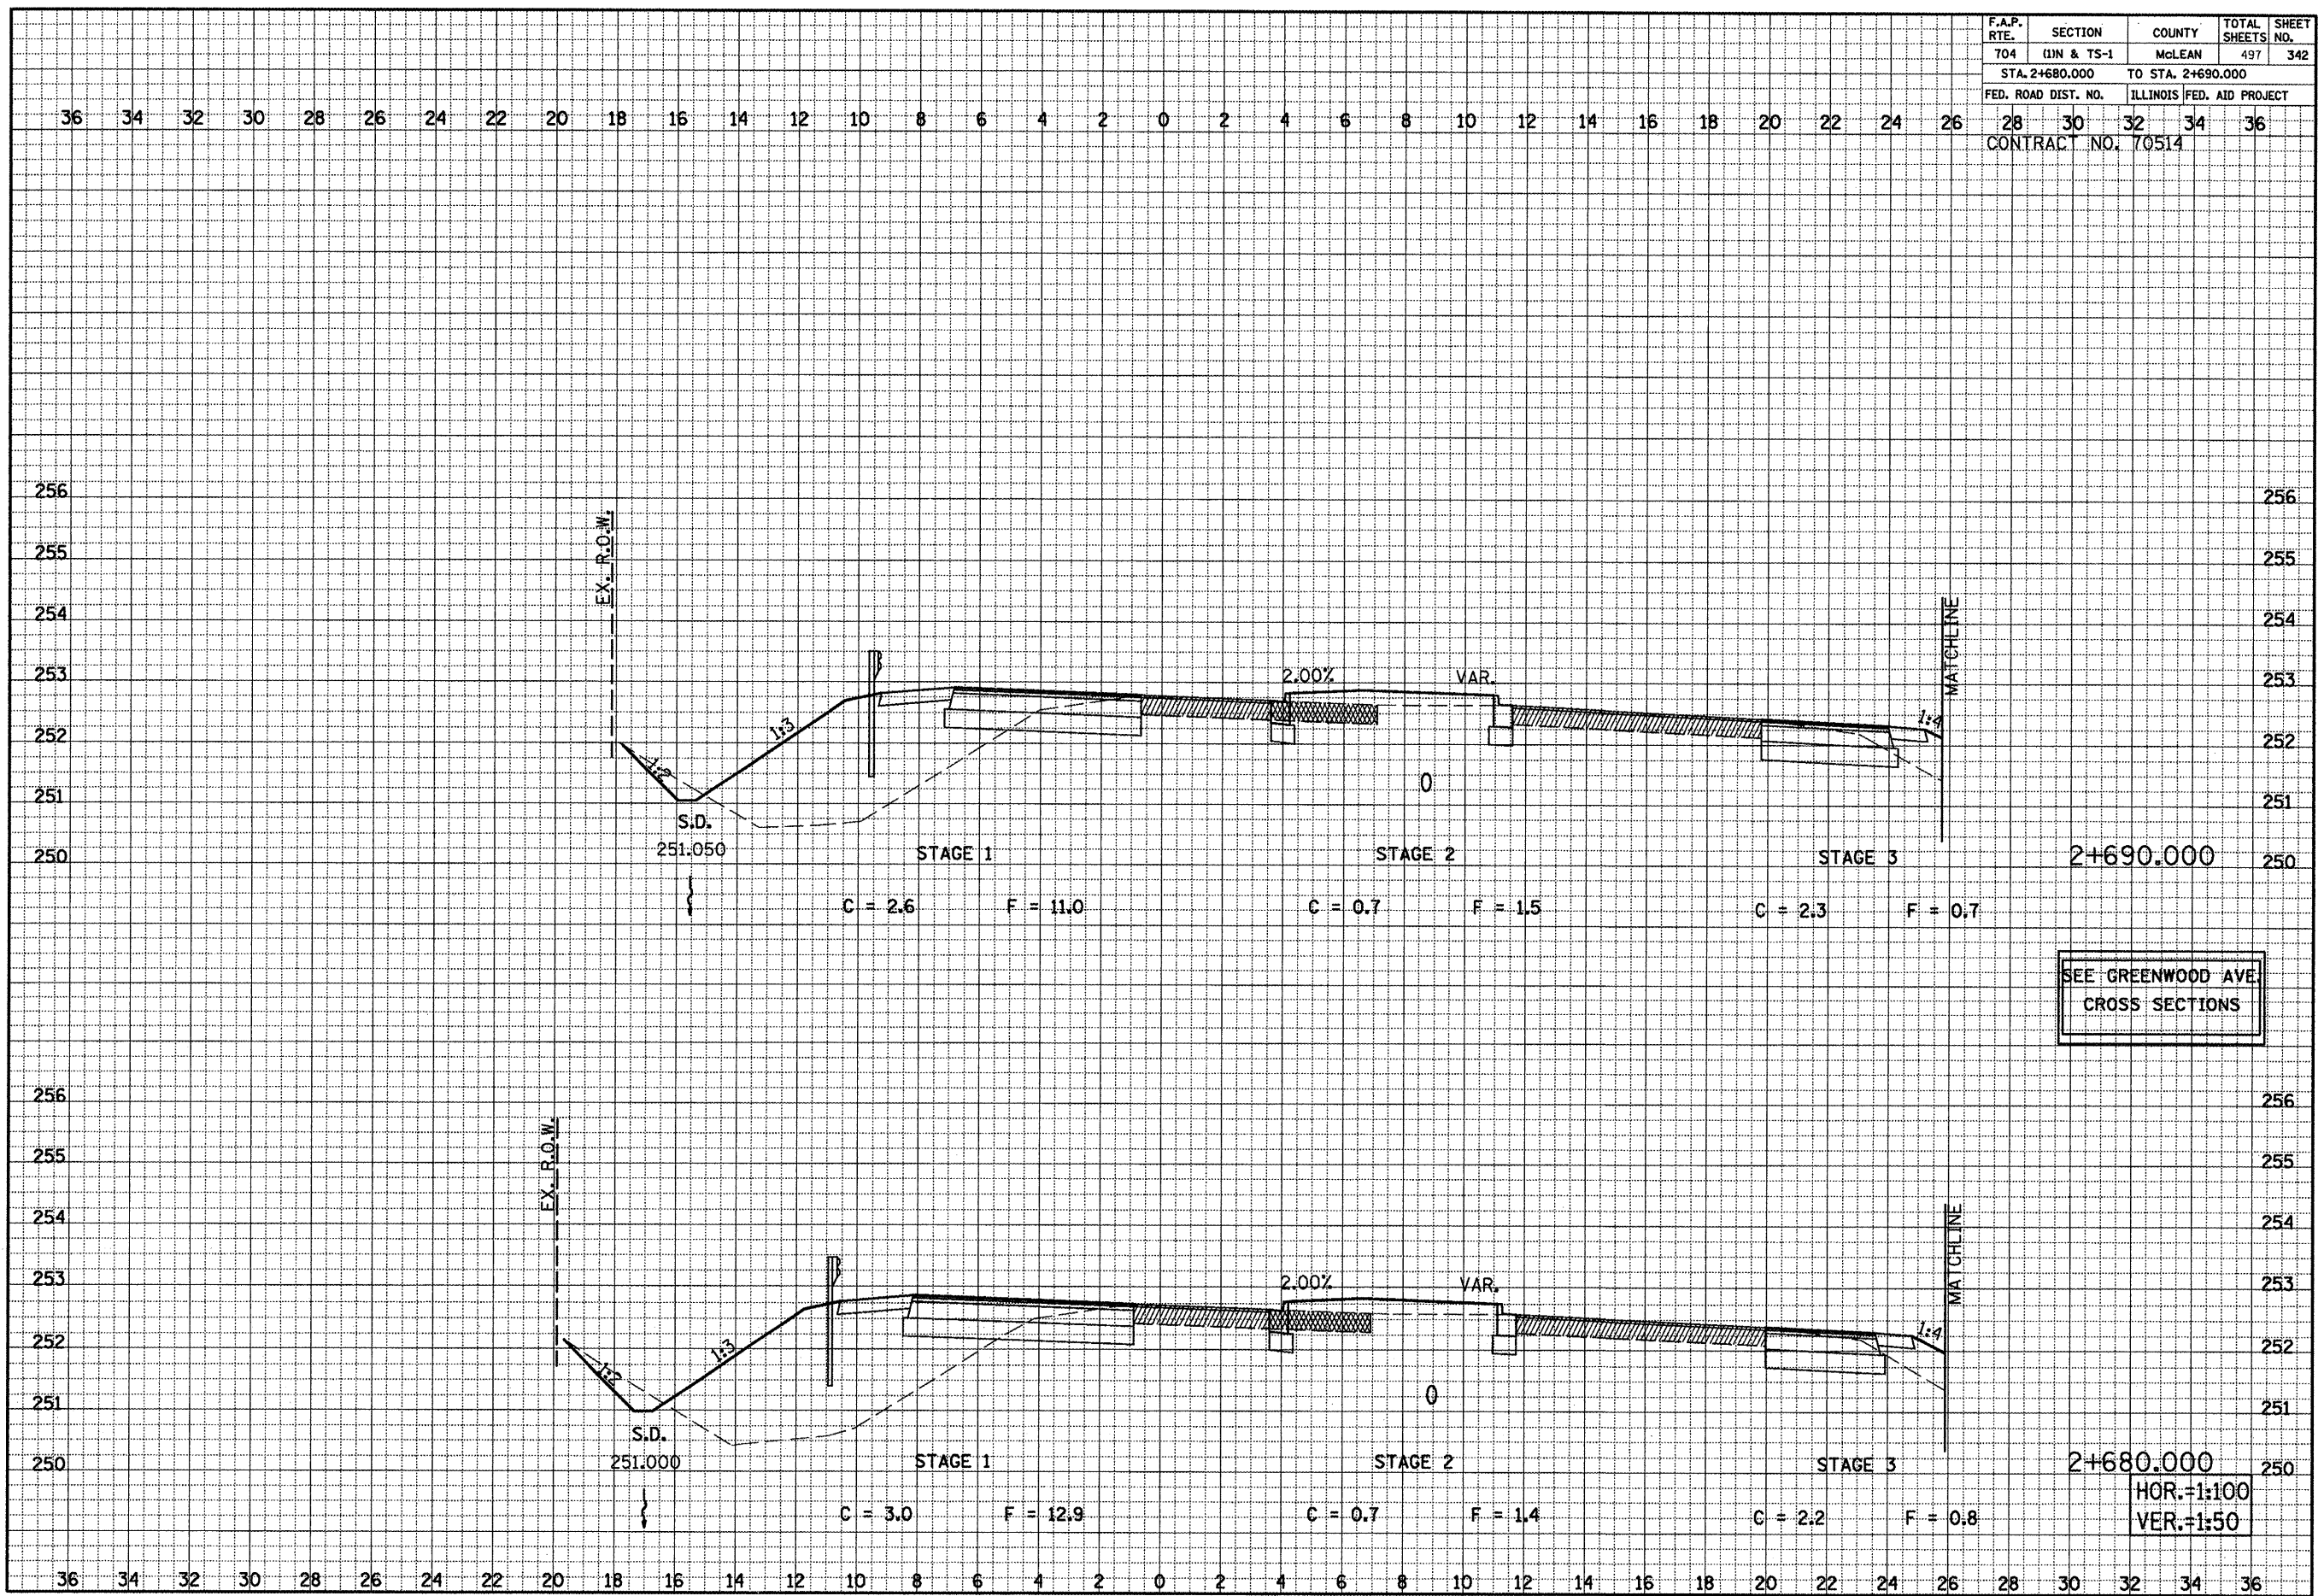

SEE GREENWOOD AVE.
CROSS SECTIONS

HOR.: 1:100
VER.: 1:50

VETERANS PARKWAY CROSS SECTIONS, STA. 2+680.000 TO STA. 2+690.000

DATE: _____
BY: _____
NO. _____
FINAL SURVEY NOTE BOOK NO. _____
SURVEYED BY: _____
PLOTTED BY: _____
CHECKED BY: _____
AREAS CHECKED: _____

DATE: _____
BY: _____
NO. _____
ORIGINAL SURVEY NOTE BOOK NO. _____
SURVEYED BY: _____
PLOTTED BY: _____
CHECKED BY: _____
AREAS CHECKED: _____