

F.A.P. RTE.	SECTION	COUNTY	TOTAL SHEETS	SHEET NO.
704	11N & TS-1	McLEAN	497	345
STA. 2+740.000		TO STA. 2+750.000		
FED. ROAD DIST. NO.		ILLINOIS FED. AID PROJECT		
28		30 32 34 36		
CONTRACT NO. 70514				


36 34 32 30 28 26 24 22 20 18 16 14 12 10 8 6 4 2 0 2 4 6 8 10 12 14 16 18 20 22 24 26 28 30 32 34 36

DATE _____ BY _____

NO. _____

FINAL SURVEY NOTE BOOK NO. _____

REVISIONS SURVEYED PLOTTED TEMPLATE AREAS CHECKED

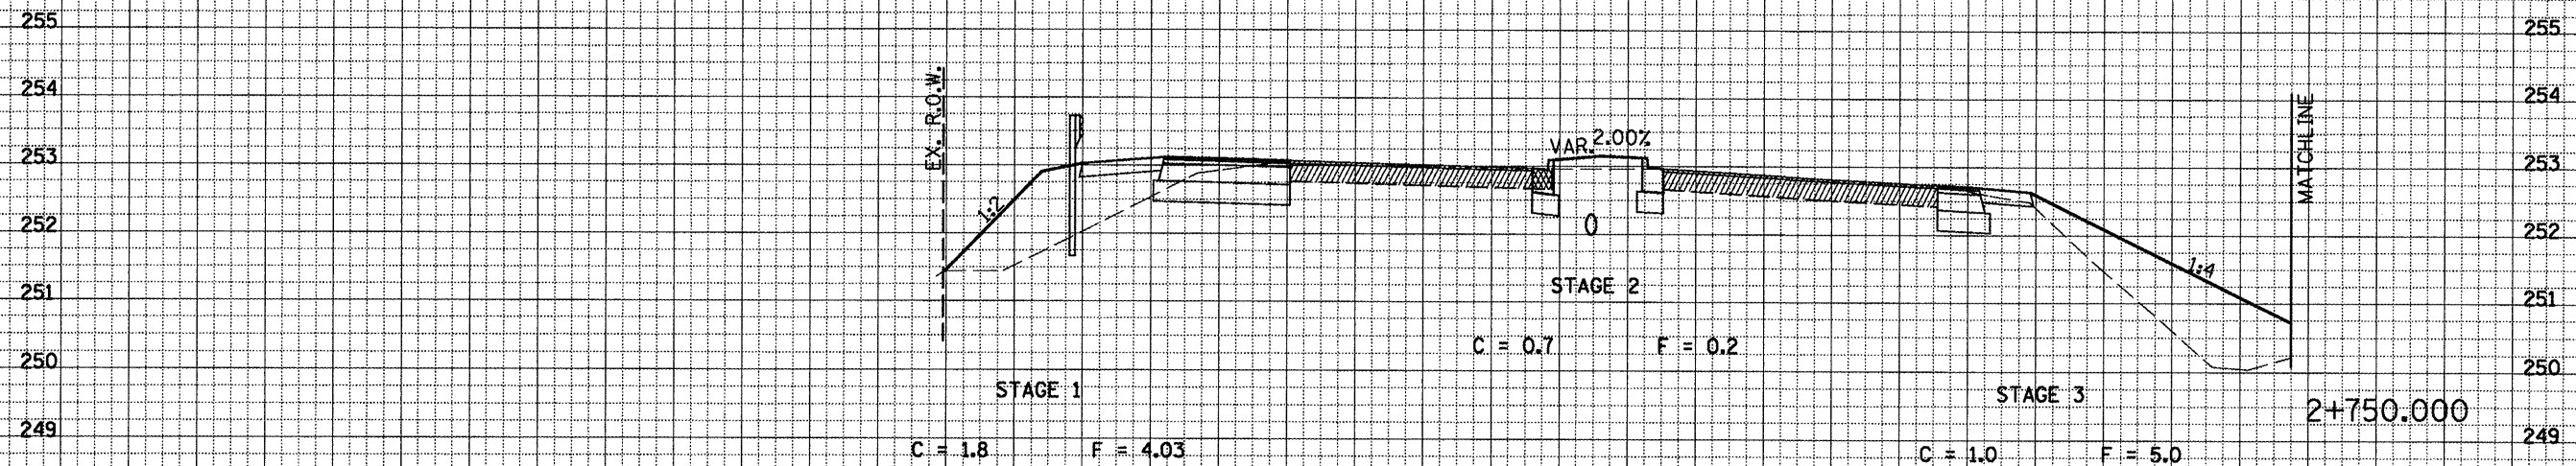


SEE GREENWOOD AVE CROSS SECTIONS

DATE _____ BY _____

NO. _____

ORIGINAL SURVEY NOTE BOOK NO. _____

REVISIONS SURVEYED PLOTTED TEMPLATE AREAS CHECKED

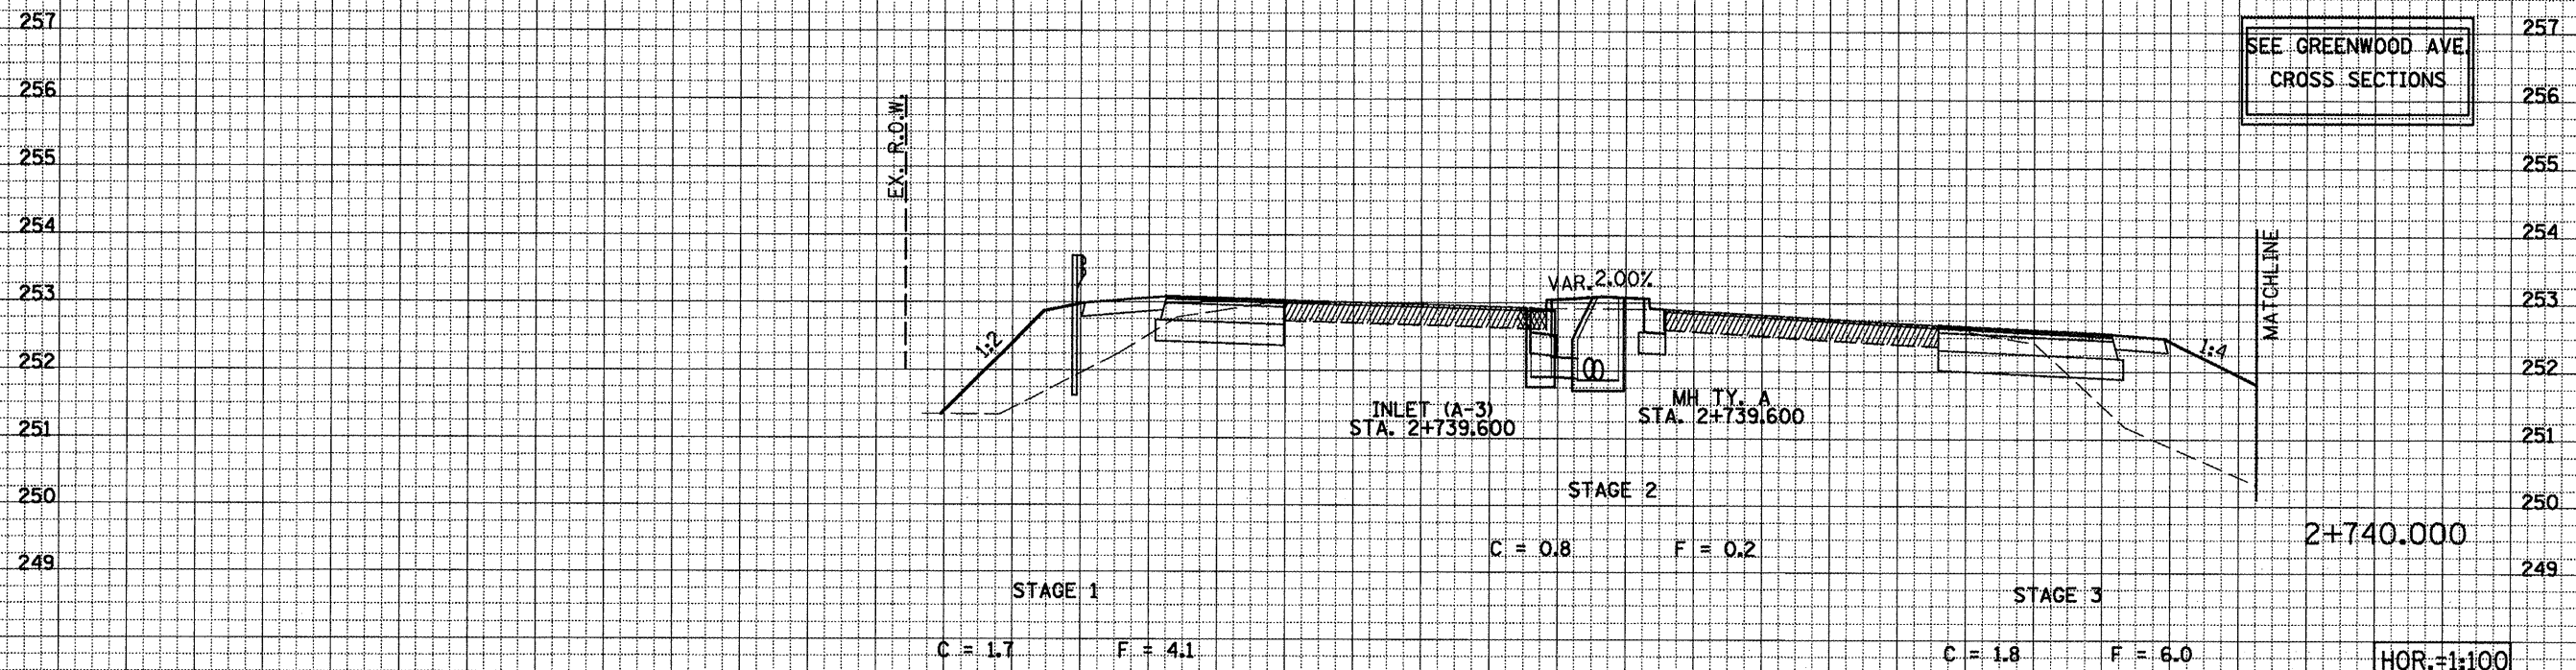

HOR.=1:100
VER.=1:50

36 34 32 30 28 26 24 22 20 18 16 14 12 10 8 6 4 2 0 2 4 6 8 10 12 14 16 18 20 22 24 26 28 30 32 34 36

VETERANS PARKWAY CROSS SECTIONS, STA. 2+740.000 TO STA. 2+750.000