


F.A.P. RTE.	SECTION	COUNTY	TOTAL SHEETS	SHEET NO.
704	(1)N & TS-1	McLEAN	497	346
STA. 2+760.000		TO STA. 2+770.000		
FED. ROAD DIST. NO.		ILLINOIS FED. AID PROJECT		
CONTRACT NO. 70514				

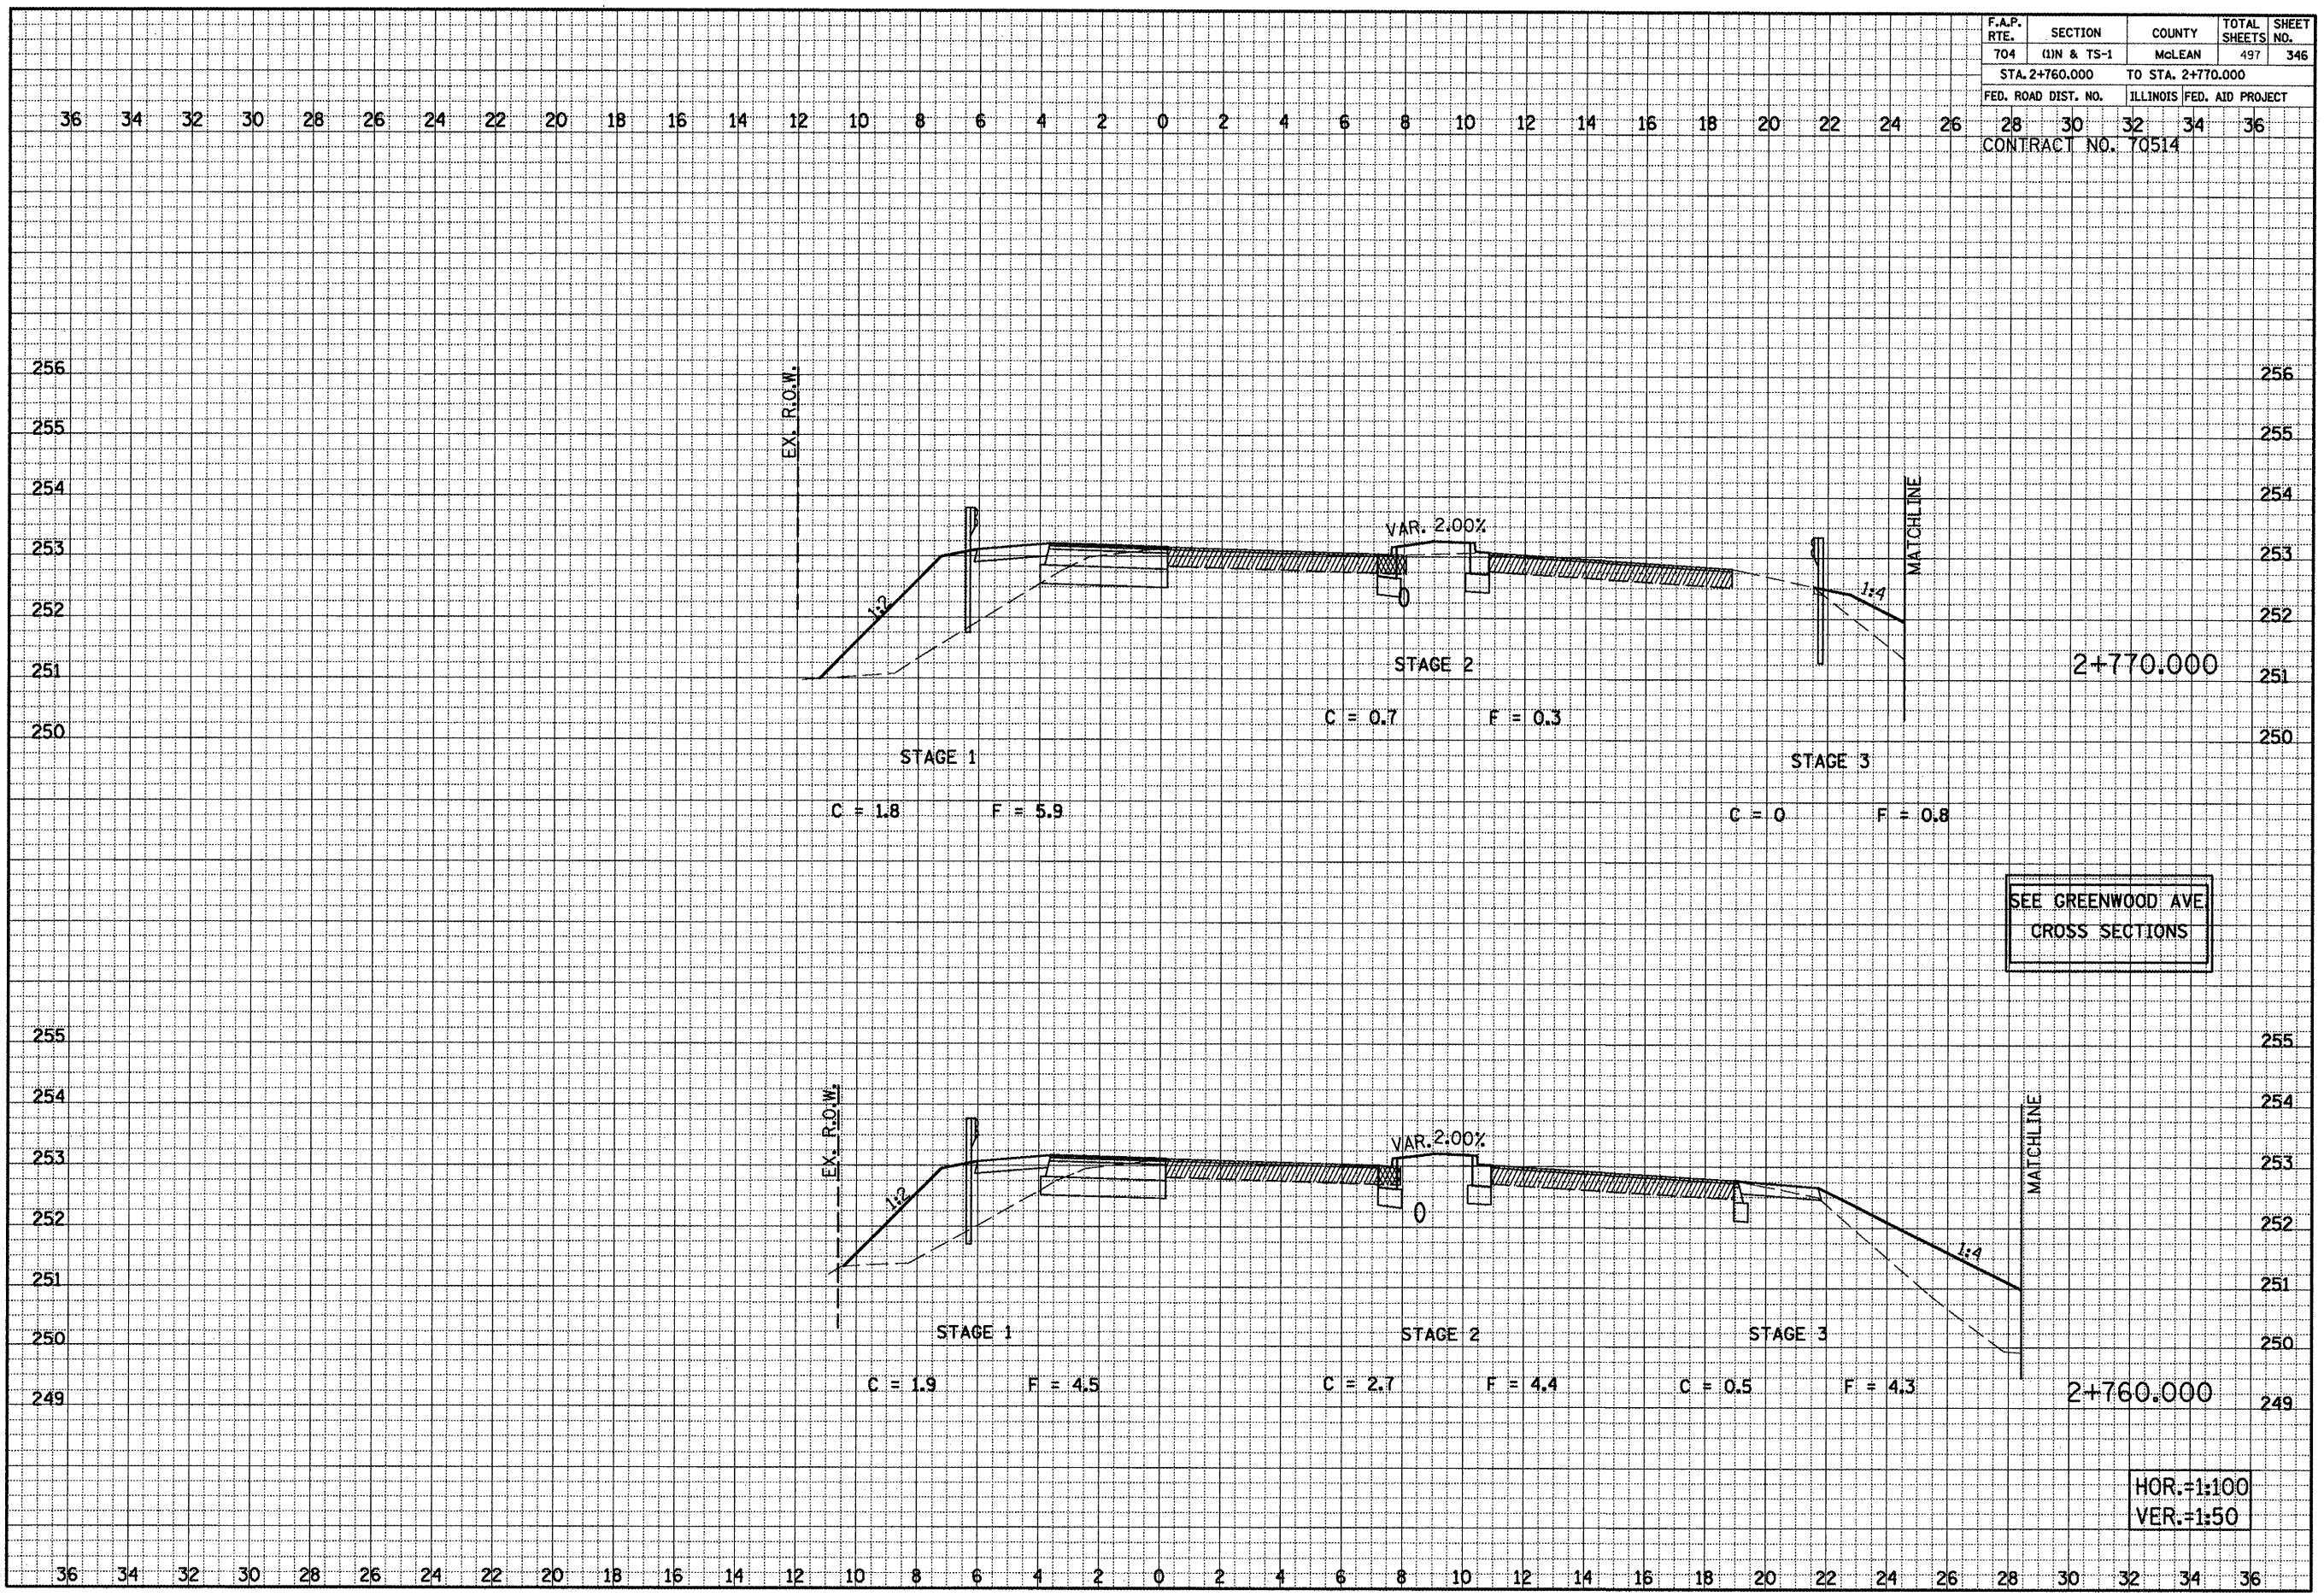

SEE GREENWOOD AVE
CROSS SECTIONS

HOR.=1:100
VER.=1:50

VETERANS PARKWAY CROSS SECTIONS, STA. 2+760.000 TO STA. 2+770.000

FINAL SURVEY BY: _____ DATE: _____
 SURVEY NO. _____
 CHECKED BY: _____
 DATE: _____

ORIGINAL SURVEY BY: _____ DATE: _____
 SURVEY NO. _____
 CHECKED BY: _____
 DATE: _____